



Any dimensions shown should be checked on site and discrepancies reported to the Architect prior to construction. Designs are not coordinated with engineer projects. Scale at risk.

new vmzinc 'anthrax-zinc' cappings to replace all existing cappings

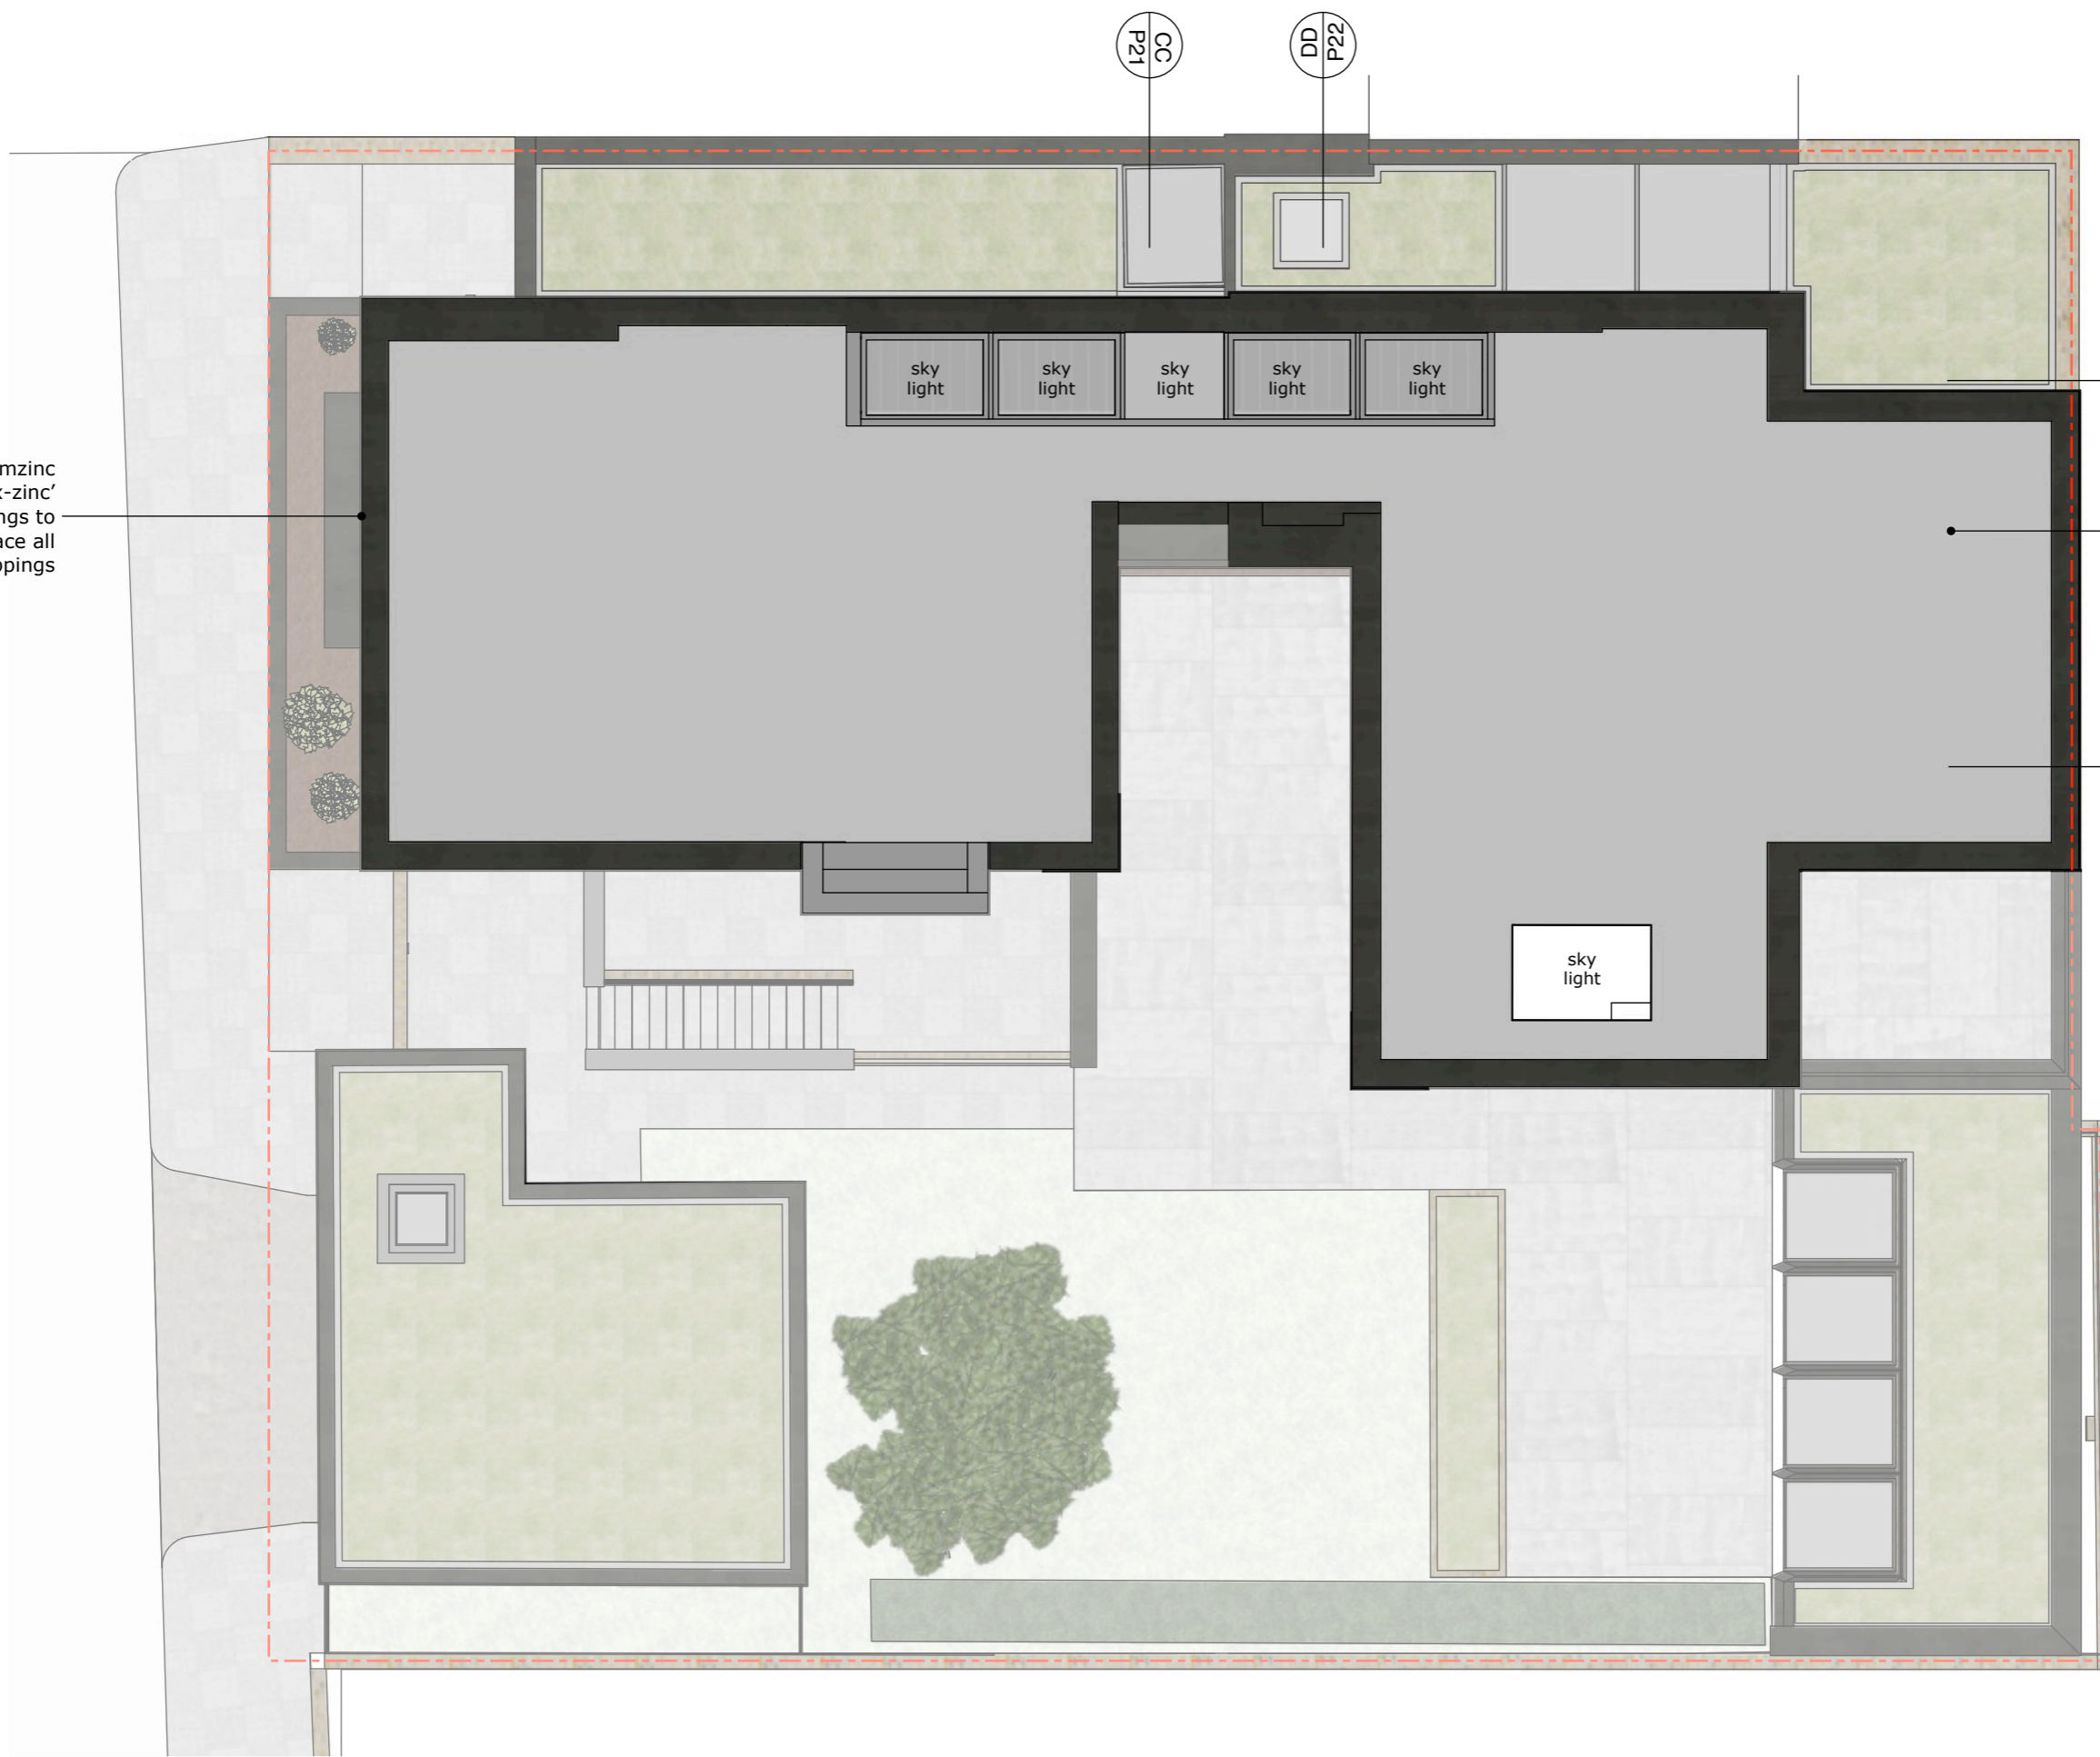

roof plan

M + P

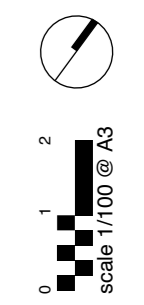

Malone + Pike Architects  
info@malonepike.com  
02037 405 730  
© M+P Architects 2024

CLIENT  
Emma Lee  
17 Beverley Gardens  
London  
SW13 0LZ

ISSUE  
23.12.24  
RE-ISSUE  
Planning Issue  
Rev A

PROJECT NO.  
840  
PROJECT  
17 Beverley  
Gardens

DRAWN BY  
CAP  
DESCRIPTION  
Proposed Plans  
Roof