



SCALE BAR



GENERAL NOTES: Do not scale from this drawing.
 Dimensions must be checked on site.
 This drawing is copyright of Grainne O'Keeffe Architects.
 This drawing cannot be copied or used in any way without the
 express permission of Grainne O'Keeffe Architects.
 Neighbouring properties not surveyed unless stated

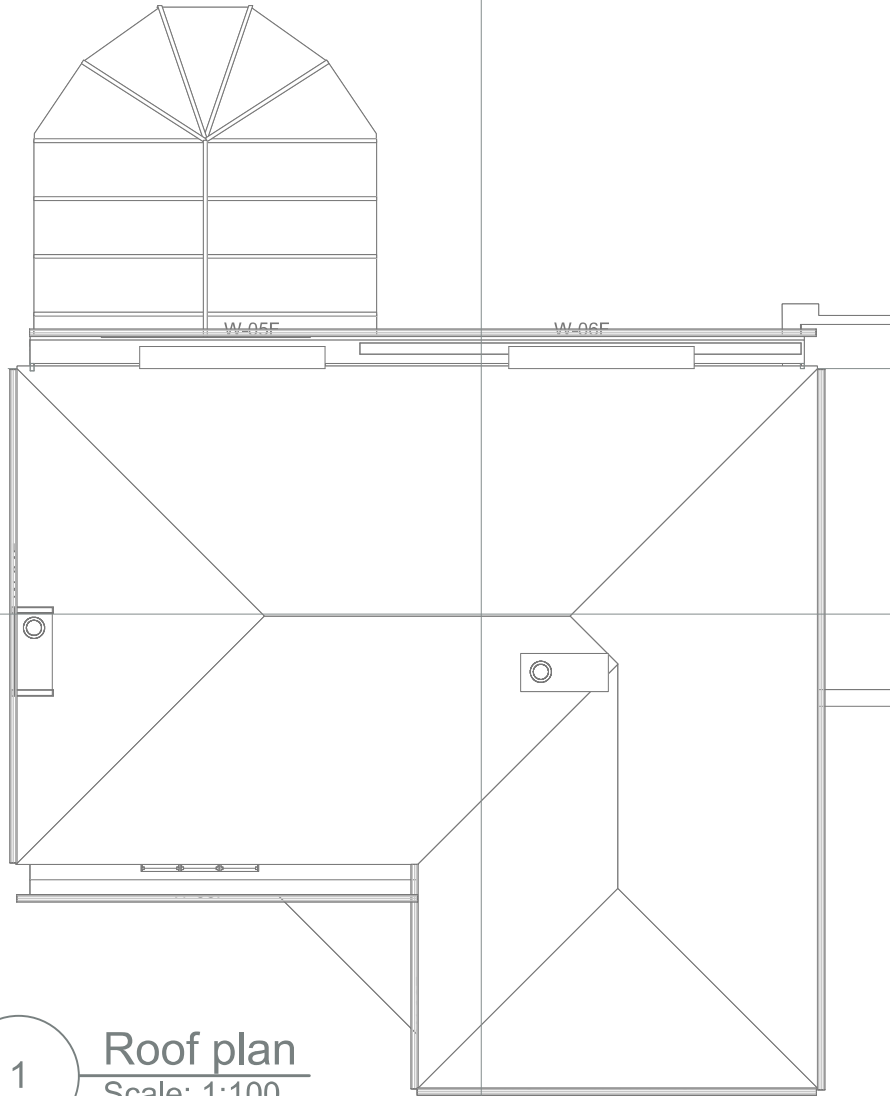

1 **Roof plan**
 Scale: 1:100

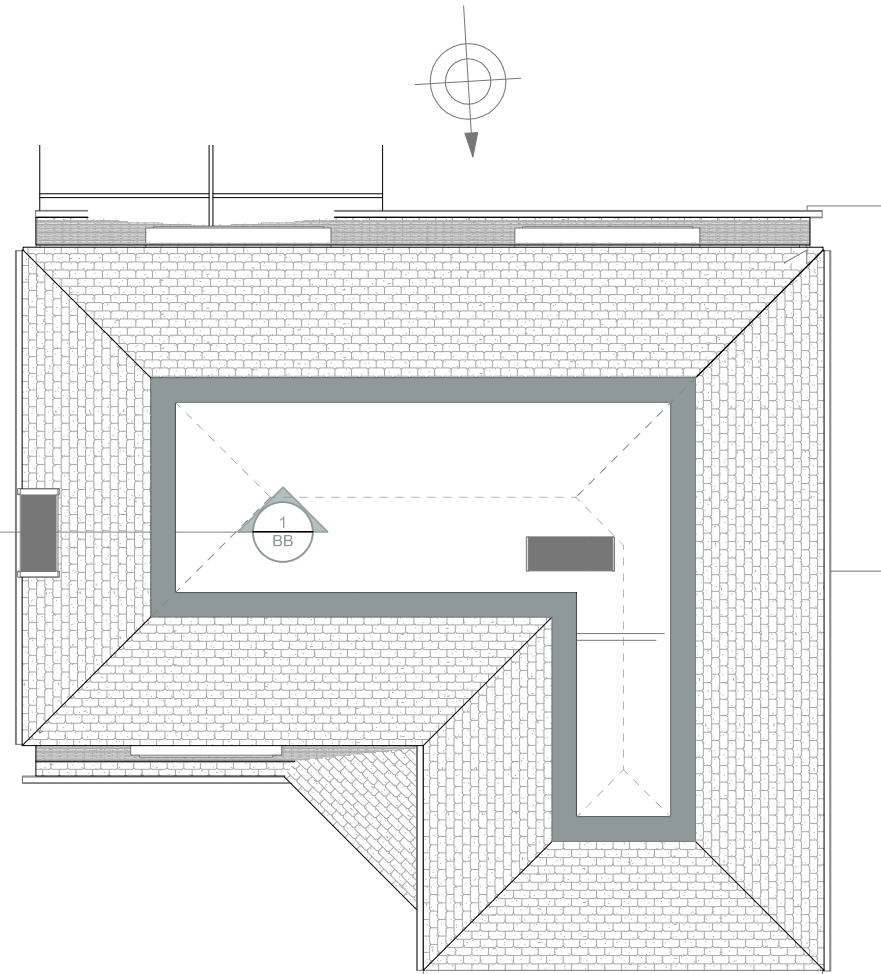

2 **1m cut through**
 Scale: 1:100



GRÁINNE O'KEEFFE ARCHITECTS LIMITED

Atrium, 36 Broad Lane, Hampton, TW12 3AZ
 020 8941 1061 07976 389970
 grainnearch@btopenworld.com
www.gokarchitects.co.uk

Job Name 37 Acacia Road	Job No 2024 - 10	Revisions Rev A 091024	Rev No A
Drawing Name Roof plan Existing	Dwg No 04	Scale 1:100	Last Edited: 9/10/24 14:59:21