


SCALE BAR



GENERAL NOTES: Do not scale from this drawing.
 Dimensions must be checked on site.
 This drawing is copyright of Grainne O'Keeffe Architects.
 This drawing cannot be copied or used in any way without the
 express permission of Grainne O'Keeffe Architects.
 Neighbouring properties not surveyed unless stated

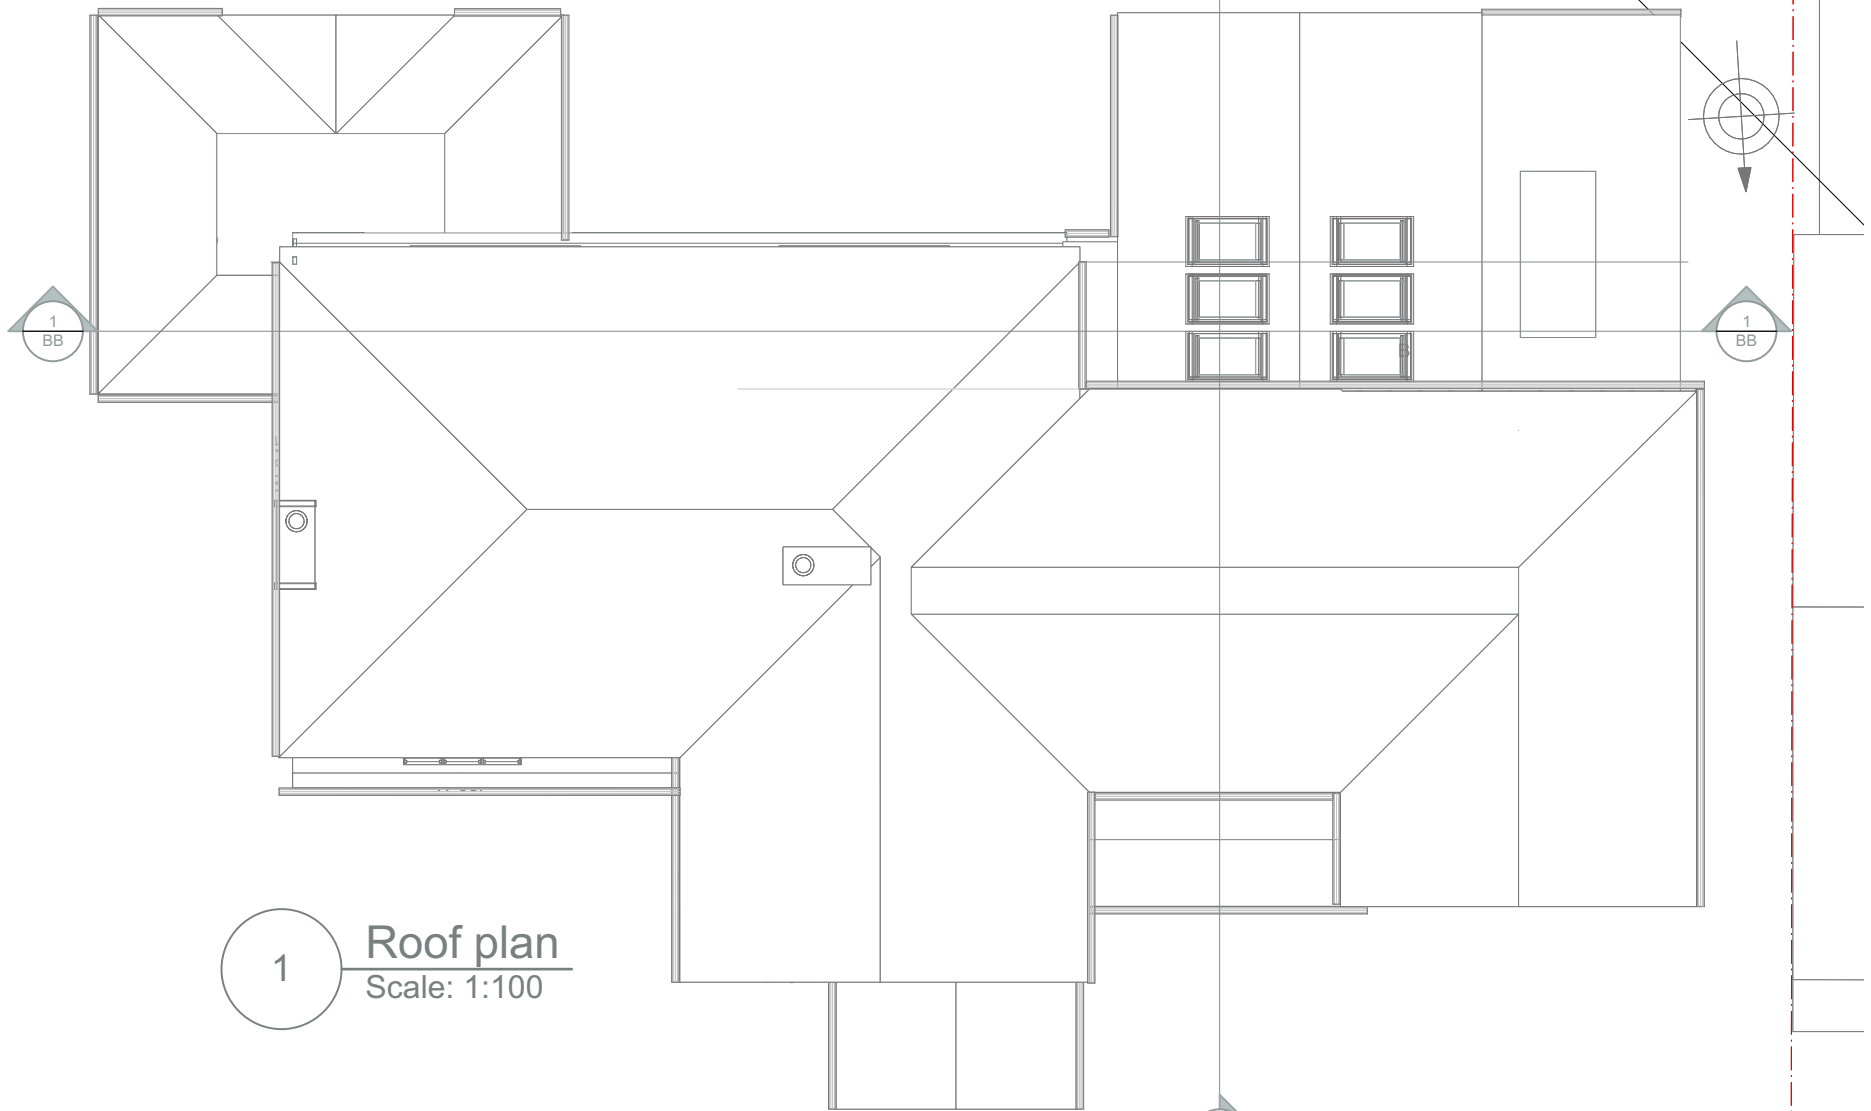

1 Roof plan
 Scale: 1:100



GRÁINNE O'KEEFFE ARCHITECTS LIMITED

Atrium, 36 Broad Lane, Hampton, TW12 3AZ
 020 8941 1061 07976 389970
 grainnearch@btopenworld.com
www.gokarchitects.co.uk

Job Name
37 Acacia Road

Drawing Name
Roof plan Proposed

Job No
2024 - 10

Dwg No
14

Scale
1:100

Revisions
 Rev A 231024
 Rev B 151124
 REV C 171224

Rev No
C

Last Edited:
**18/12/24
 13:03:37**