




PROPOSED LOWER GROUND FLOOR

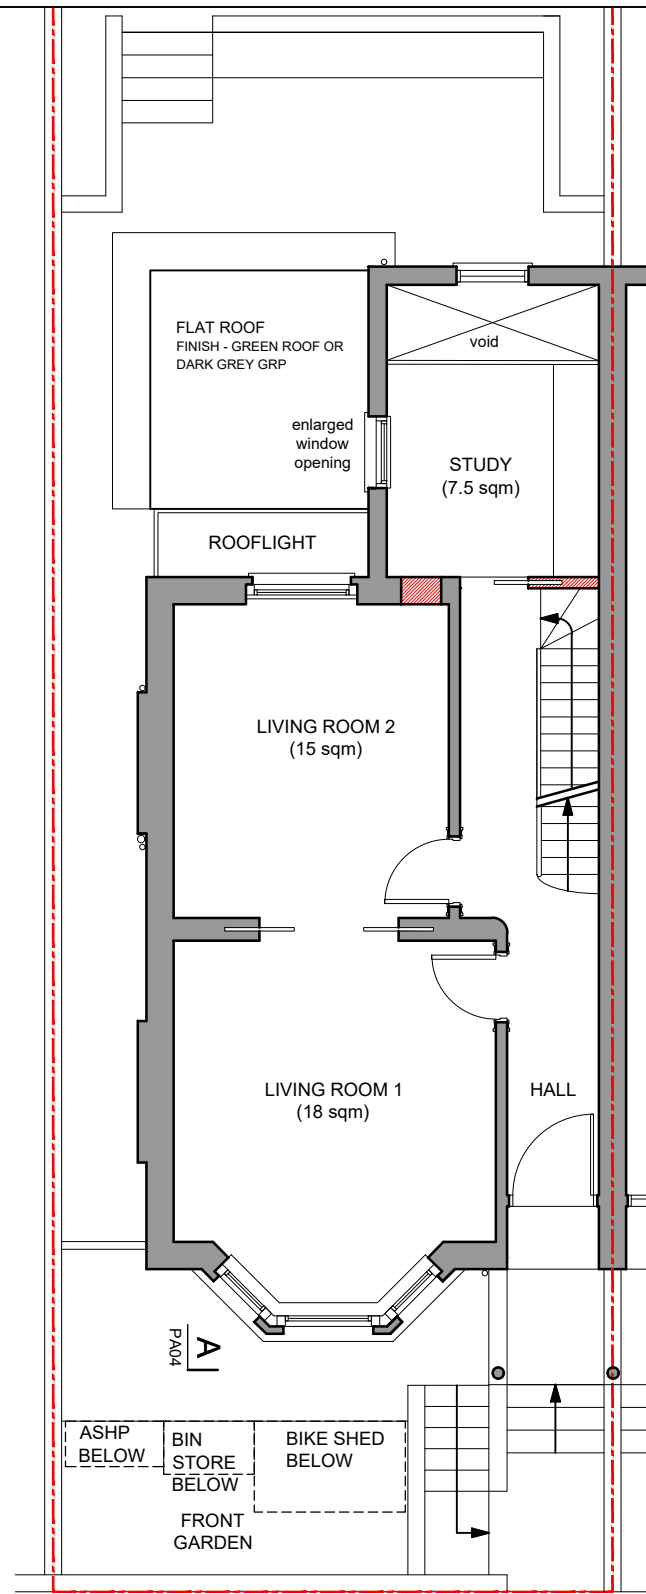


PROPOSED UPPER GROUND FLOOR

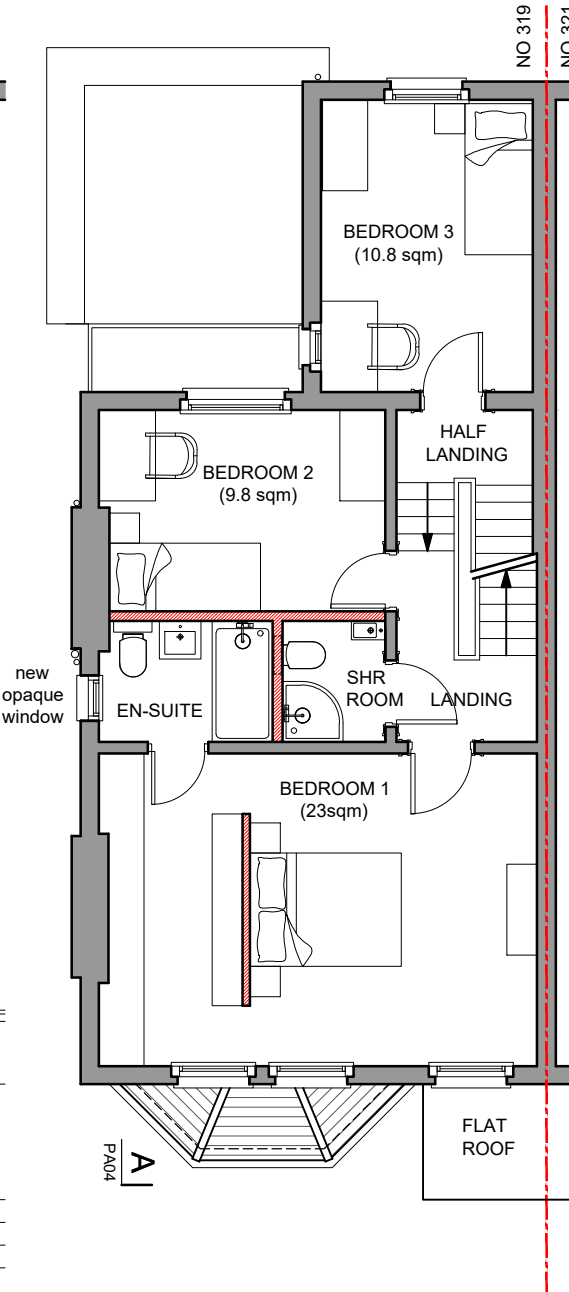

PROPOSED FIRST FLOOR

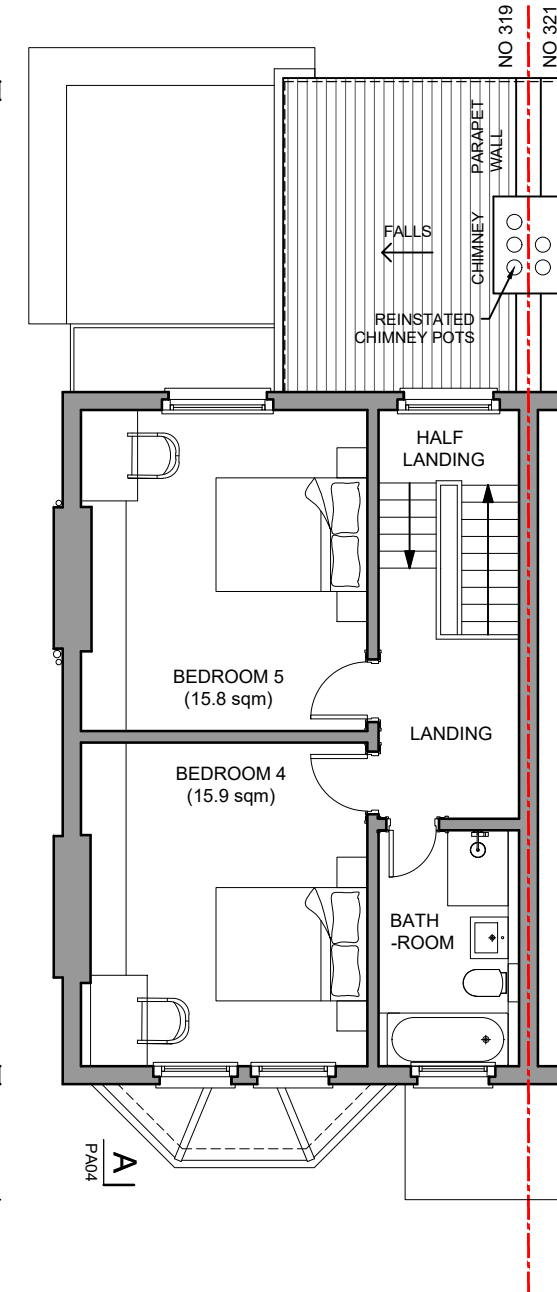

PROPOSED SECOND FLOOR

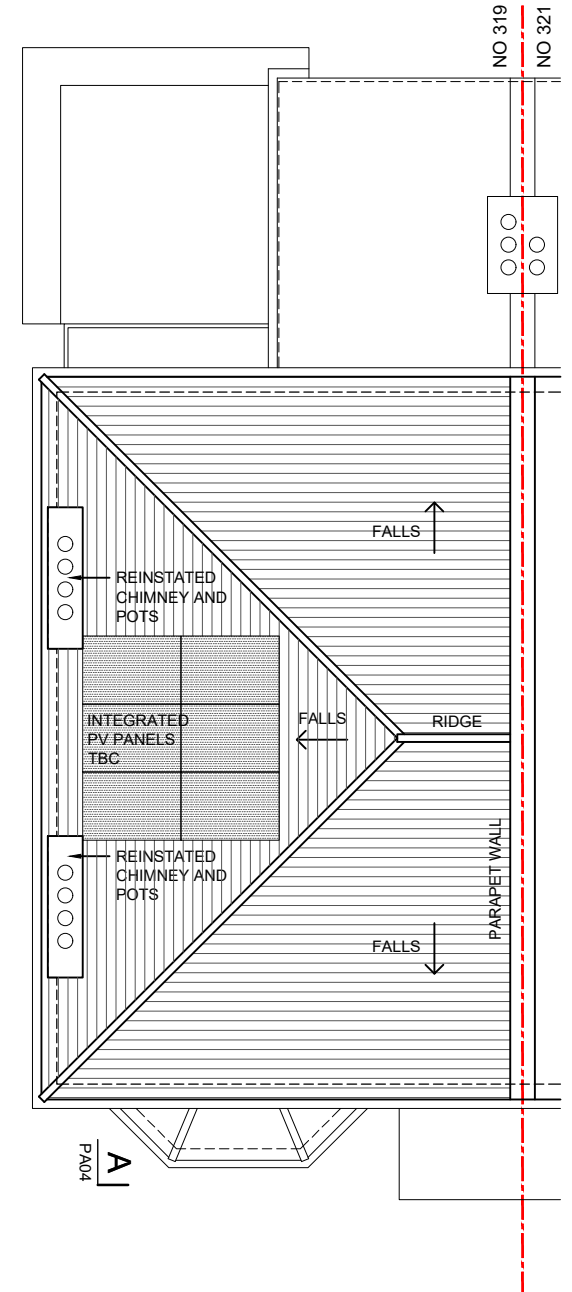

PROPOSED ROOF PLAN

REV DATE DESCRIPTION

PROJECT  
 PROPOSED CONVERSION FROM FLATS TO SINGLE HOUSE,  
 SINGLE STOREY REAR EXTENSION, WINDOW REPLACEMENT  
 AND SUNDRY ALTERATIONS  
 319 & 319A RICHMOND ROAD  
 TW1 2PB TWICKENHAM  
 DRAWING TITLE  
 PROPOSED FLOOR PLANS

DRAWING No (PL)02 SCALE 1:100@A3 DATE NOV'24



NOTES

THIS DRAWING IS THE COPYRIGHT OF THE ARCHITECT

