



FRONT ELEVATION WINDOWS

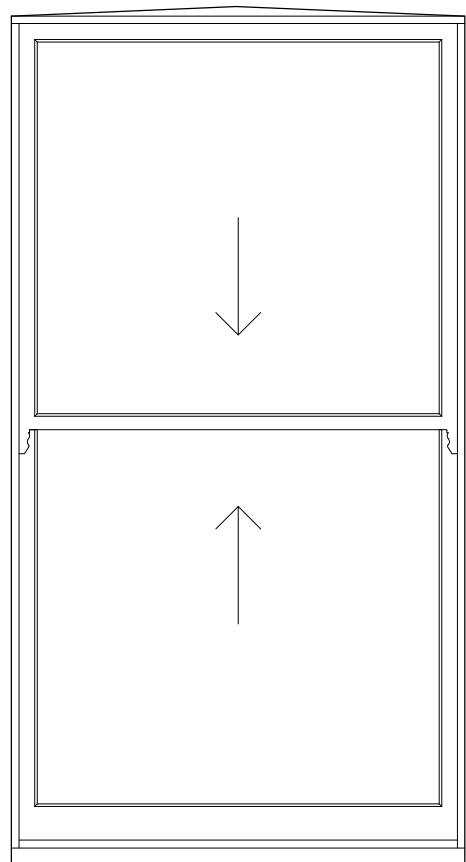


**UPPER GROUND FLOOR
LIVING ROOM 1**

REPLACED - 1No
 TYPE - SLIDING SASH WINDOW
 FRAME - WHITE PAINTED TIMBER
 GLAZING - DOUBLE GLAZED
 WITH SLIMLITE GLAZING
 CILL - WHITE PAINTED TIMBER
 TRICKLE VENT - CONCEALED

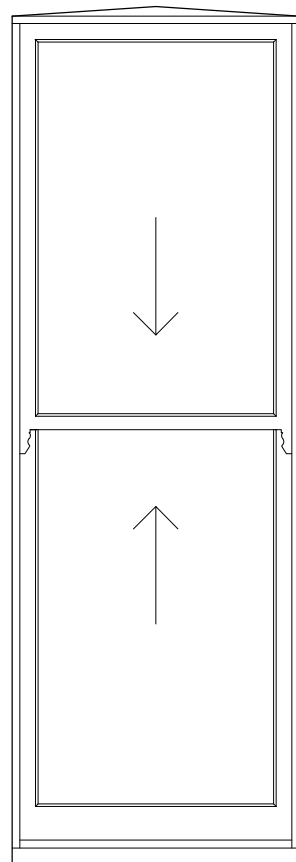


**UPPER GROUND FLOOR
LIVING ROOM 1**

REPLACED - 2Nos
 TYPE - SLIDING SASH WINDOW
 FRAME - WHITE PAINTED TIMBER
 GLAZING - DOUBLE GLAZED
 WITH SLIMLITE GLAZING
 CILL - WHITE PAINTED TIMBER
 TRICKLE VENT - CONCEALED

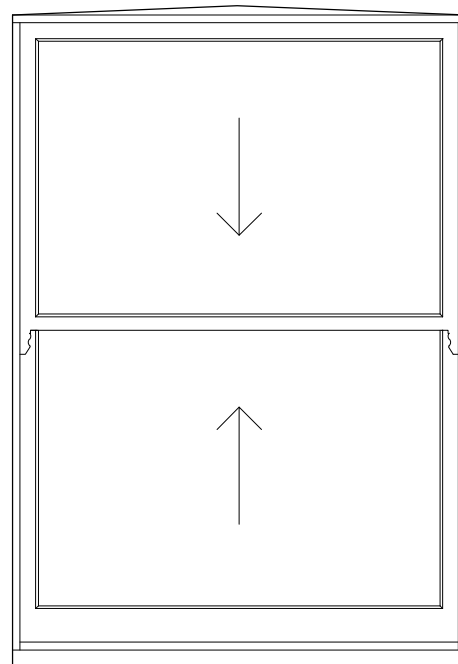


**LOWER GROUND FLOOR
PLAY ROOM**

REPLACED - 1No
 TYPE - SLIDING SASH WINDOW
 FRAME - WHITE PAINTED TIMBER
 GLAZING - DOUBLE GLAZED
 WITH SLIMLITE GLAZING
 CILL - WHITE PAINTED TIMBER
 TRICKLE VENT - CONCEALED

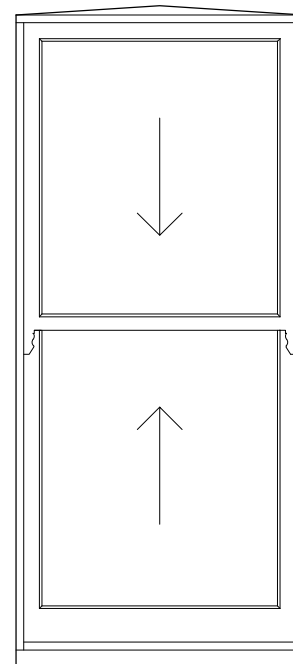


**LOWER GROUND FLOOR
PLAY ROOM**

REPLACED - 2Nos
 TYPE - SLIDING SASH WINDOW
 FRAME - WHITE PAINTED TIMBER
 GLAZING - DOUBLE GLAZED
 WITH SLIMLITE GLAZING
 CILL - WHITE PAINTED TIMBER
 TRICKLE VENT - CONCEALED

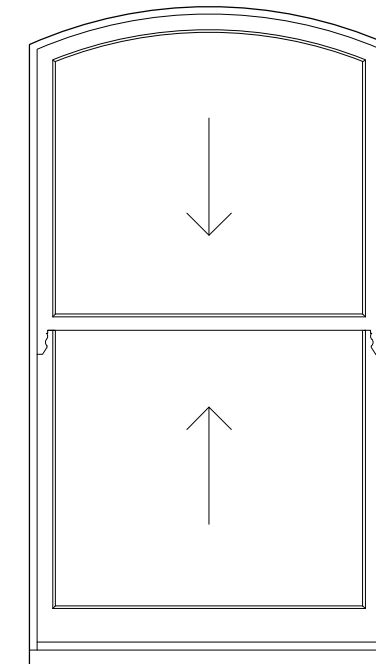

**FIRST FLOOR
BEDROOM 1**

REPLACED - 3Nos
 TYPE - SLIDING SASH WINDOW
 FRAME - WHITE PAINTED TIMBER
 GLAZING - DOUBLE GLAZED
 WITH SLIMLITE GLAZING
 CILL - WHITE PAINTED TIMBER
 TRICKLE VENT - CONCEALED

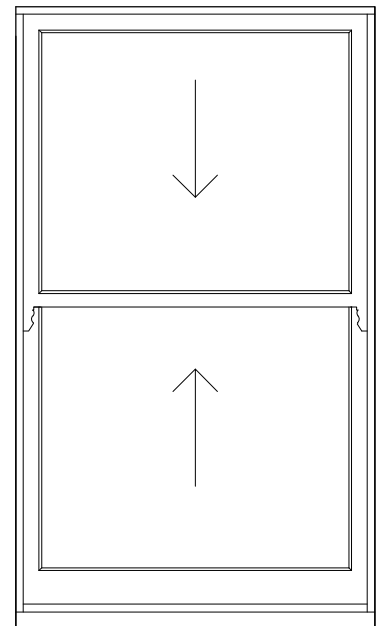

**FIRST FLOOR
BEDROOM 4, BATHROOM**

REPLACED - 3Nos
 TYPE - SLIDING SASH WINDOW
 FRAME - WHITE PAINTED TIMBER
 GLAZING - DOUBLE GLAZED
 WITH SLIMLITE GLAZING
 CILL - WHITE PAINTED TIMBER
 TRICKLE VENT - CONCEALED

REV	DATE	DESCRIPTION



HANNA KURNEL E. HANNAK@HOTMAIL.CO.UK M: 07795840020

PROJECT
 PROPOSED CONVERSION FROM FLATS TO SINGLE HOUSE,
 SINGLE STOREY REAR EXTENSION, WINDOW REPLACEMENT
 AND SUNDRY ALTERATIONS
 319 & 319A RICHMOND ROAD
 TW1 2PB TWICKENHAM
 DRAWING TITLE
 PROPOSED WINDOW ELEVATIONS
 SHEET 01

DRAWING No (PL)08 SCALE 1:20@A3 DATE NOV'24

NOTES

THIS DRAWING IS THE COPYRIGHT OF THE ARCHITECT

