




EXISTING LOWER GROUND FLOOR

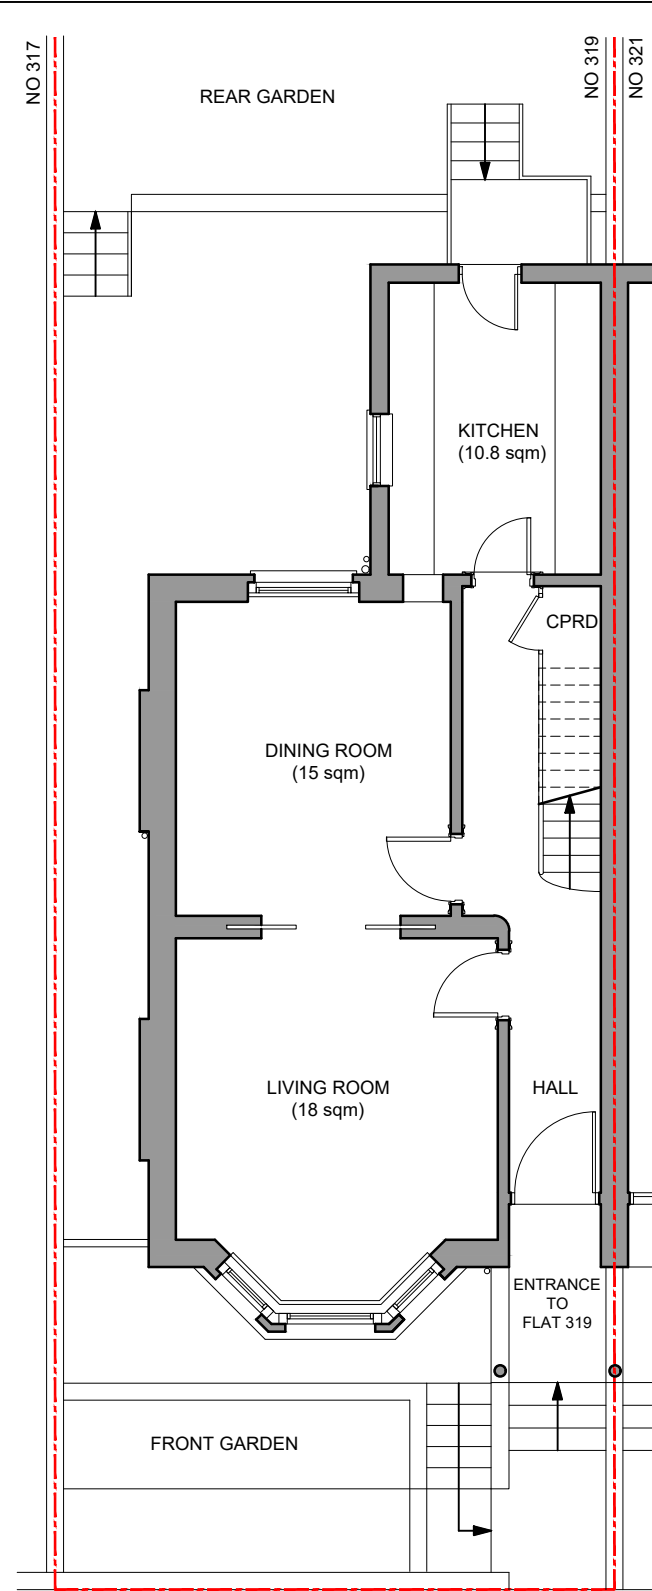


EXISTING UPPER GROUND FLOOR

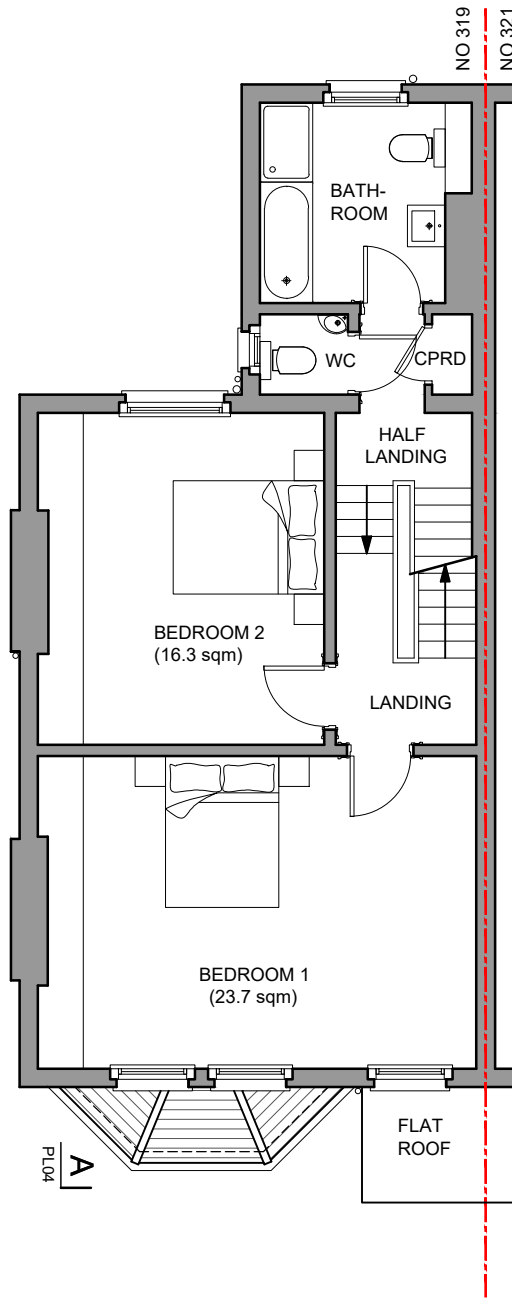

EXISTING FIRST FLOOR

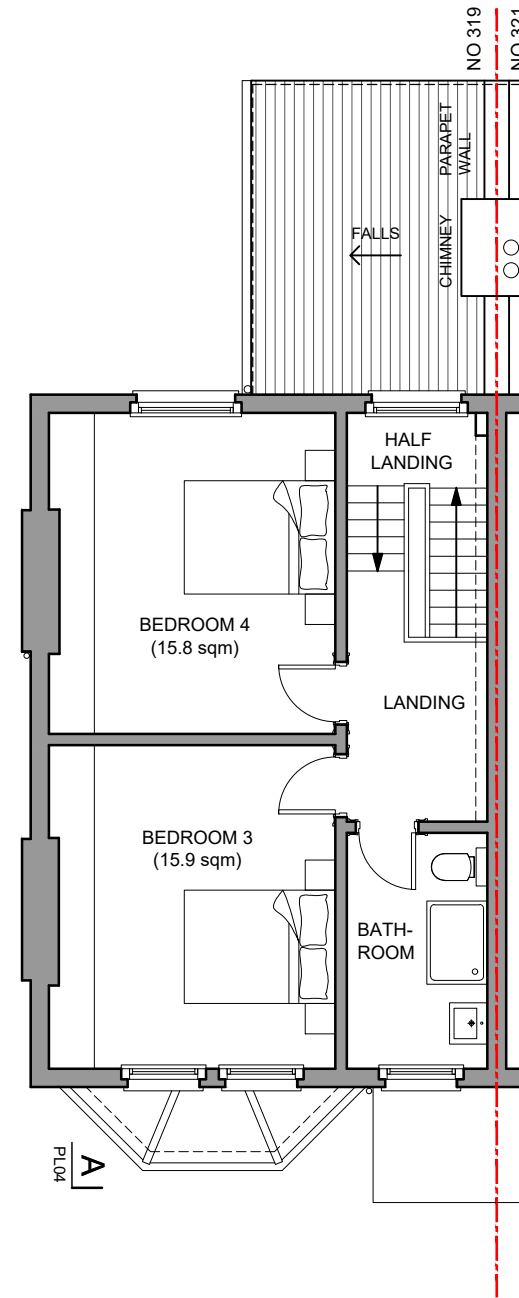

EXISTING SECOND FLOOR

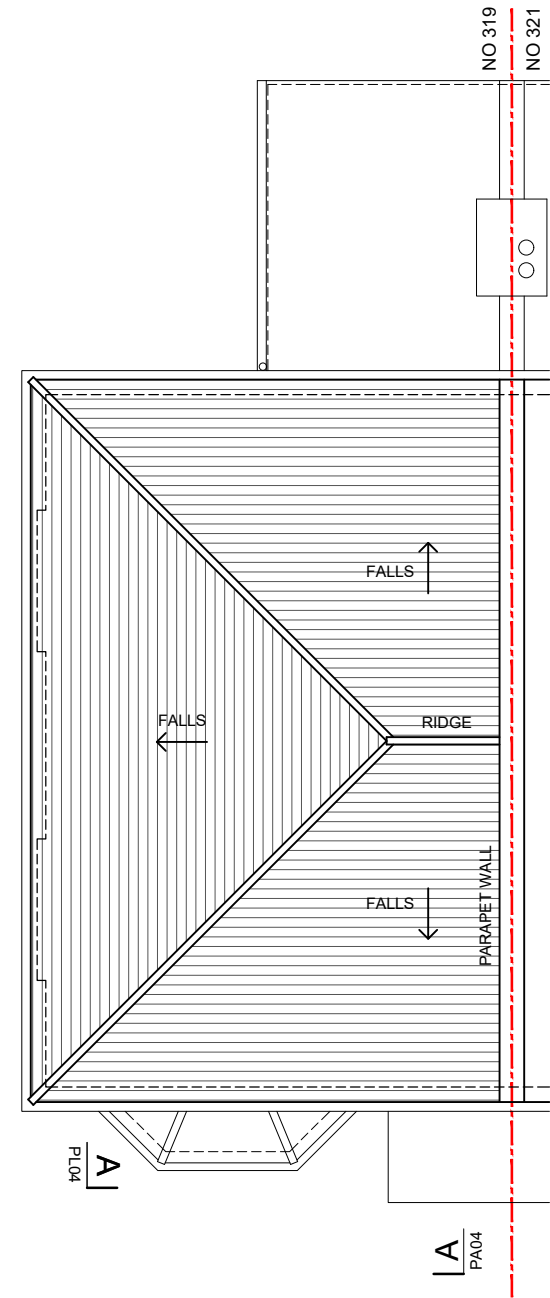

EXISTING ROOF PLAN

REV DATE DESCRIPTION



PROJECT
 PROPOSED CONVERSION FROM FLATS TO SINGLE HOUSE,
 SINGLE STOREY REAR EXTENSION, WINDOW REPLACEMENT
 AND SUNDRY ALTERATIONS
 319 & 319A RICHMOND ROAD
 TW1 2PB TWICKENHAM
 DRAWING TITLE
 EXISTING FLOOR PLANS

DRAWING No (PL)02 SCALE 1:100@A3 DATE NOV'24



NOTES

THIS DRAWING IS THE COPYRIGHT OF THE ARCHITECT

