



LOCATION PLAN - NOT TO SCALE

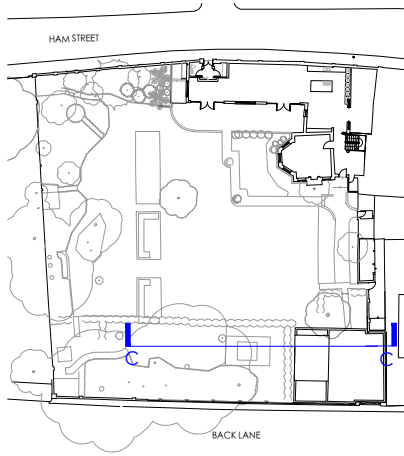

Stokes House

Bench House/The Bench

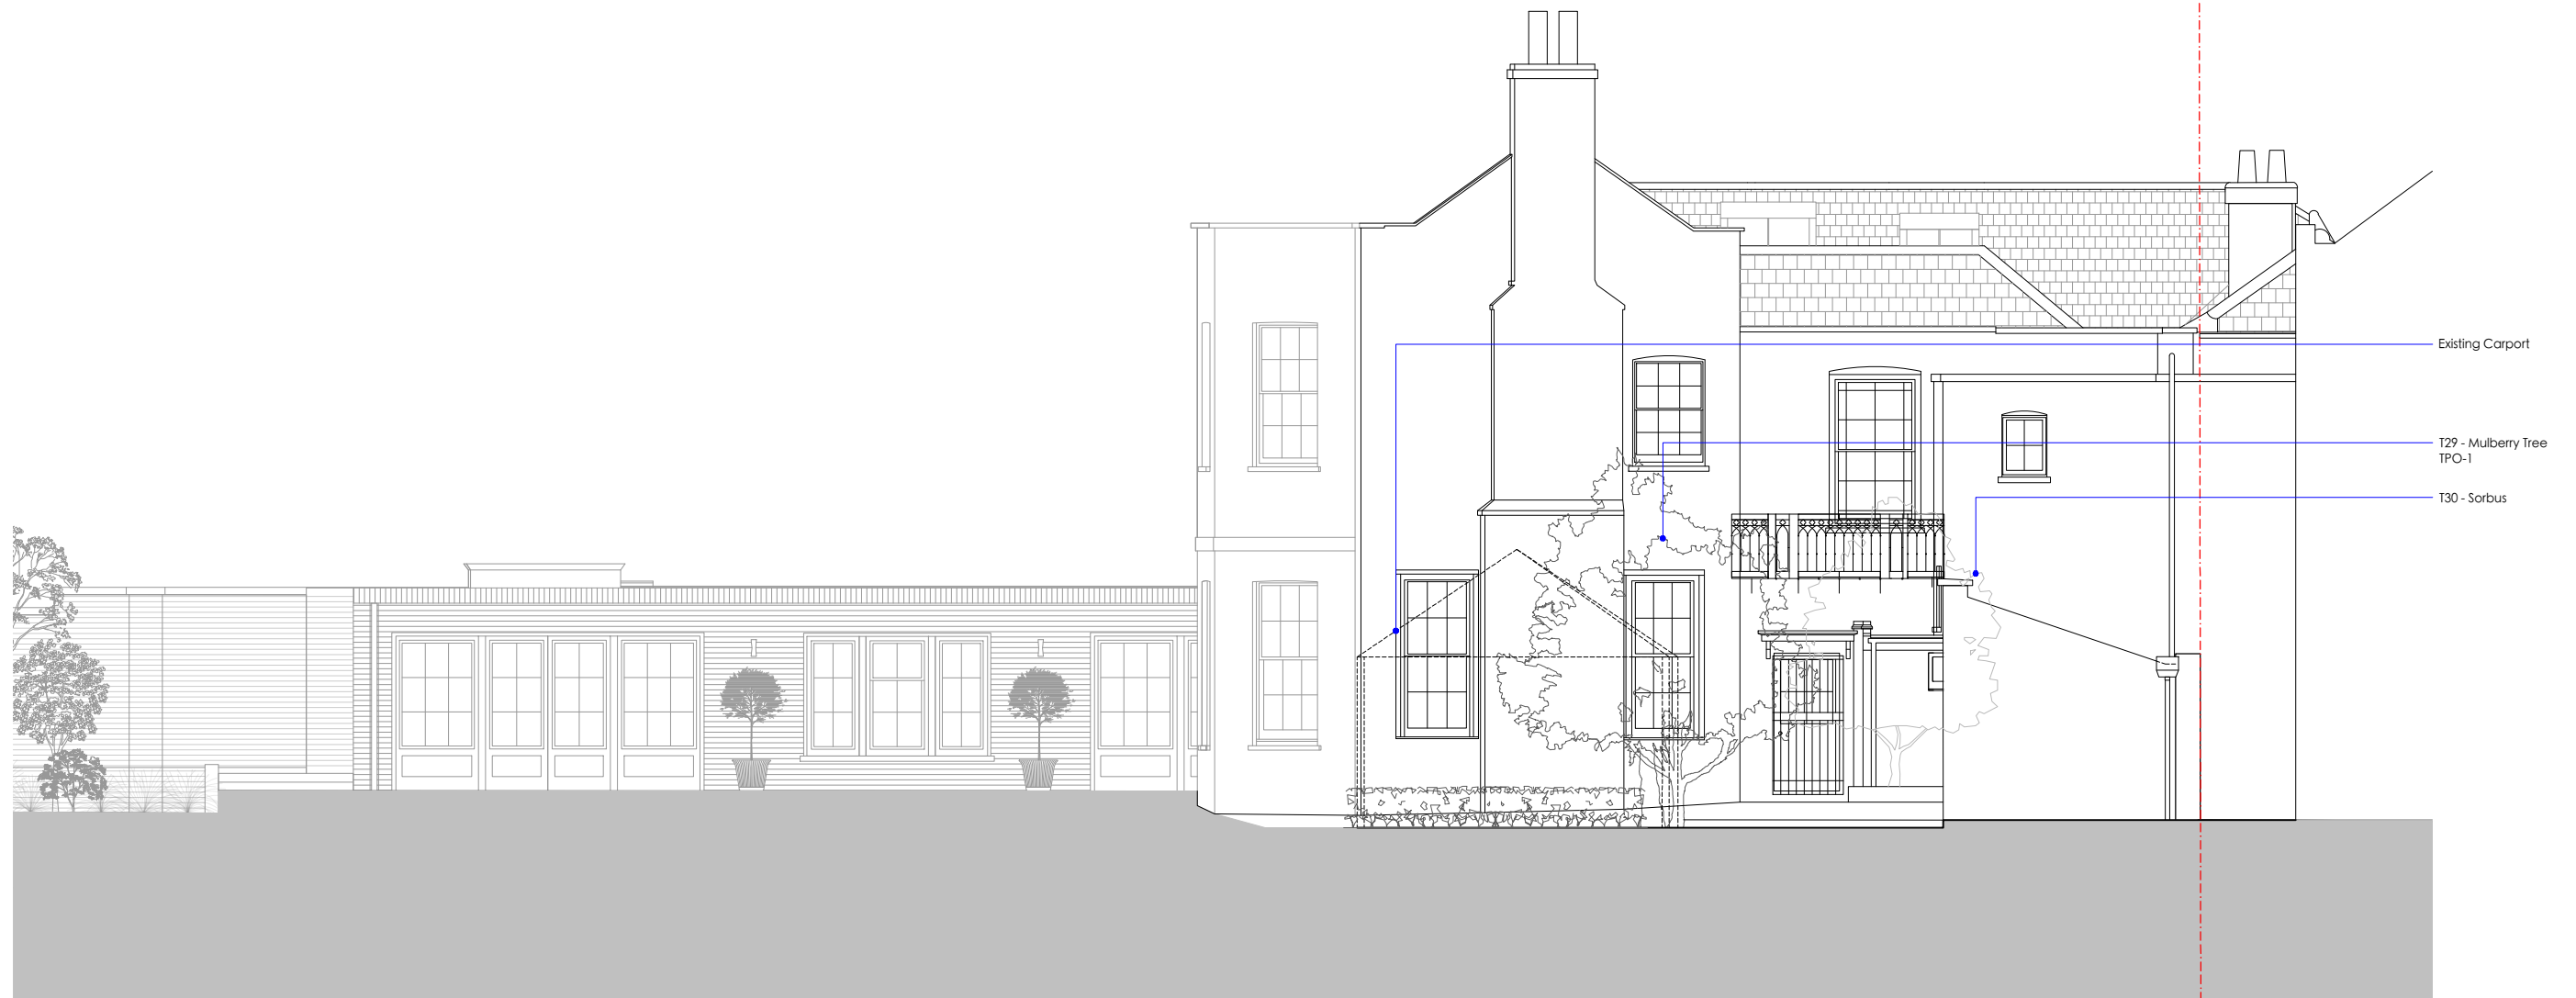

- Existing Carport
- T29 - Mulberry Tree TPO-1
- T30 - Sorbus

revisions

MICHAEL JONES ARCHITECTS

020 8948 1863 | 129 Kew Road, Richmond, TW9 2PN
 www.mjarchitects.co.uk | studio@mjarchitects.co.uk

job title

Stoke House, Ham Street

client

Sean & Sarah McNicholas

drawing title

Proposed West Elevation CC

drawing number

1939.03.03.Pl.n.08.062

rev

-

scale 1:100@A3

date Dec 2024

drawn by KH

checked by AB