



GROUND FLOOR PLAN

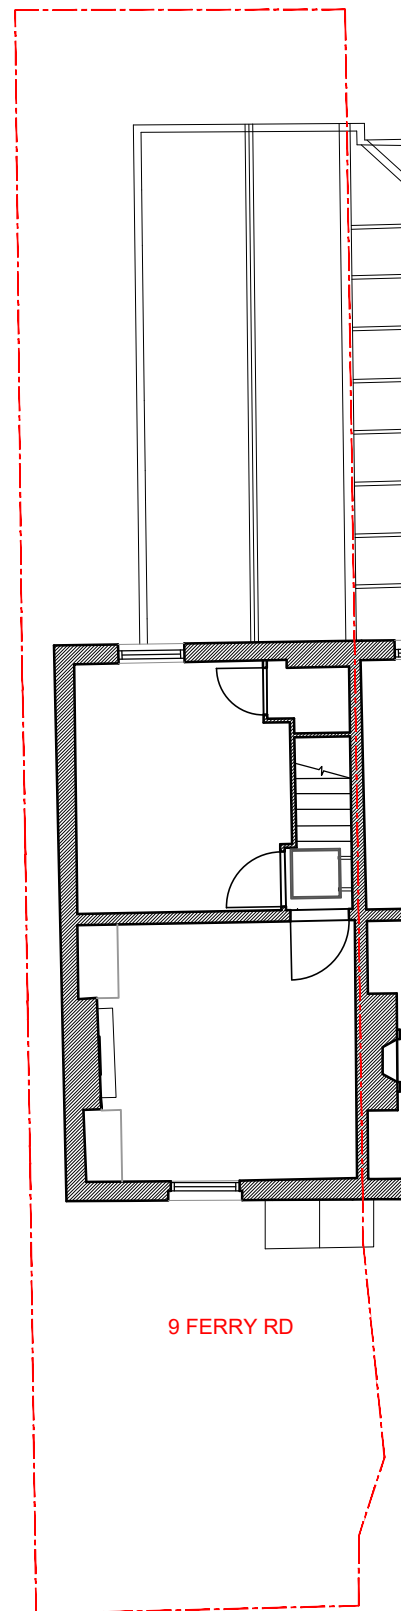

FIRST FLOOR PLAN

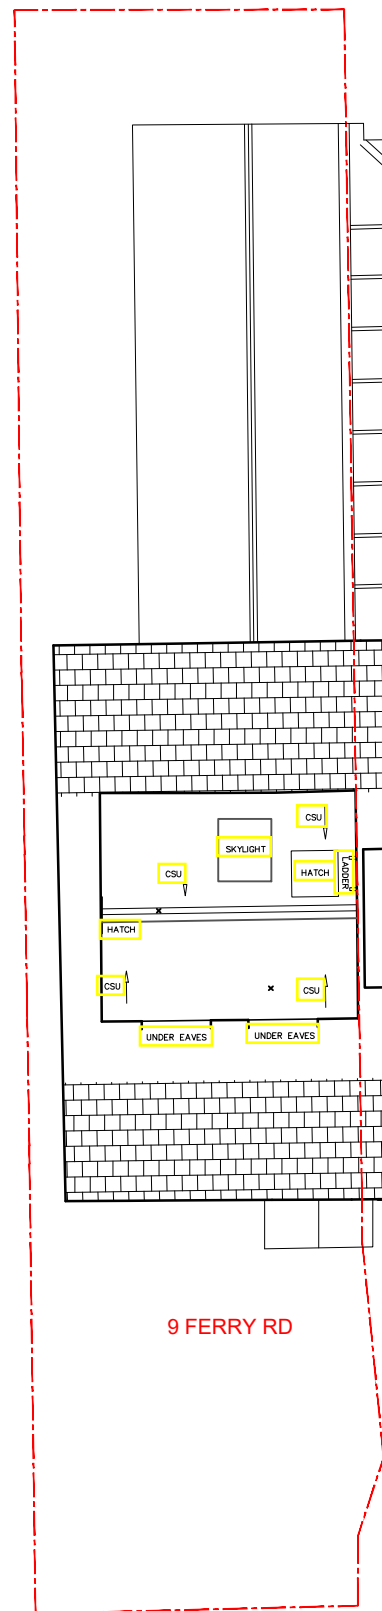

LOFT FLOOR PLAN

NOTES

THIS DRAWING IS THE COPYRIGHT OF THE ARCHITECTS AND MAY NOT BE REPRODUCED WITHOUT PERMISSION
 THE CONTRACTOR IS RESPONSIBLE FOR CHECKING DIMENSIONS, TOLERANCES AND REFERENCE. ANY DISCREPANCIES TO BE CHECKED BEFORE PROCEEDING WITH THE WORKS
 WHERE AN ITEM IS COVERED BY DRAWINGS TO DIFFERENT SCALES, THE LARGER SCALE DRAWING IS TO BE WORKED TO
 DO NOT SCALE FROM DRAWING. FIGURED DIMENSIONS TO BE WORKED TO AT ALL TIMES
 ALL WORK AND MATERIALS TO BE IN ACCORDANCE WITH THE BUILDING REGULATIONS AND TO COMPLY WITH THE RELEVANT CODES OF PRACTICE AND BRITISH STANDARDS



PLANNING

© Copyright TRACE Architects Ltd 220

trace
ARCHITECTS

Basement Studio 263 The Vale London W3 7QA
 1 The Hermitage Eastfield Lane Goring Heath RG8 7SU
 TEL 0208 611 2946 TEL 01491 579 544
 E-MAIL office@tracearchitects.co.uk www.tracearchitects.co.uk

DATE	Dec 2024	CLIENT:	Mr Trevethan &
DRAWN	RR		
CHECKED	-		
SCALE@A3	1:100		

DORMER TO EXISTING DWELLING AND NEW ROOFLIGHTS

EXISTING FLOOR PLANS

ADDRESS:
9 FERRY ROAD
TWICKENHAM, TW1 3DW

JOB No	DRAWING NUMBER
1181	01