


side elevation  
(from no 59)

side elevation  
(from no 63)



rear elevation

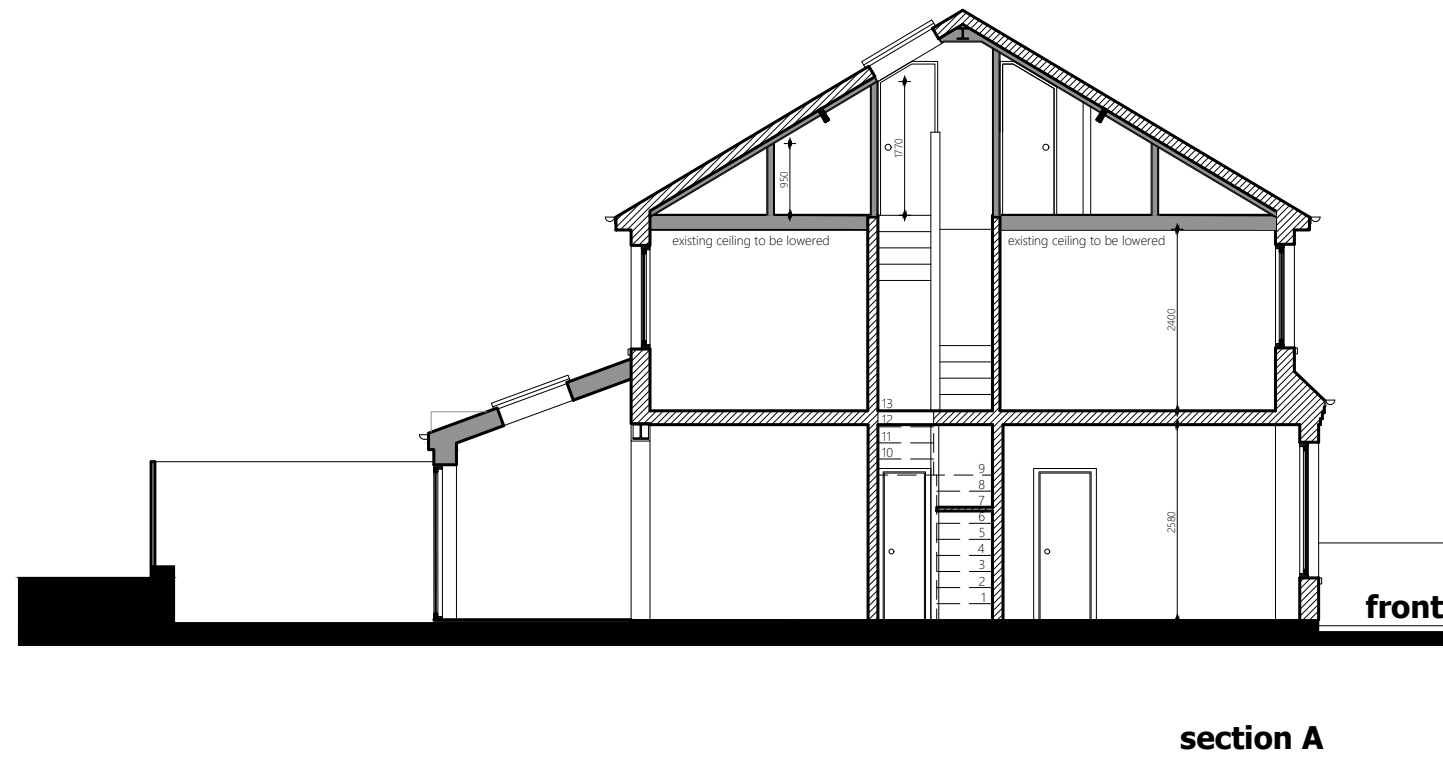

section A



front elevation  
(no change)

loft conversion and extension at 61  
Houblon Road TW10, E18

proposed elevations & section

scale- 1:100 @A3 date- Dec2024  
drawing number 2412990-PD301