

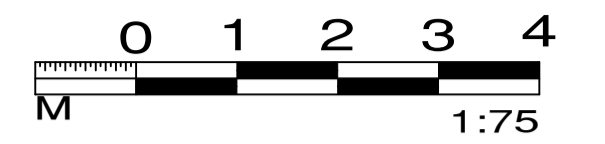



SCALE BARS

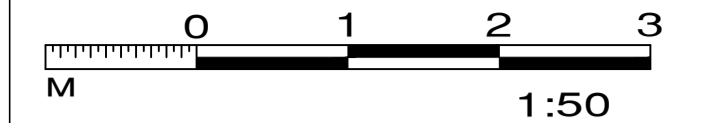


SIDE ELEVATION from No9 as EXISTING Scale 1 to 75

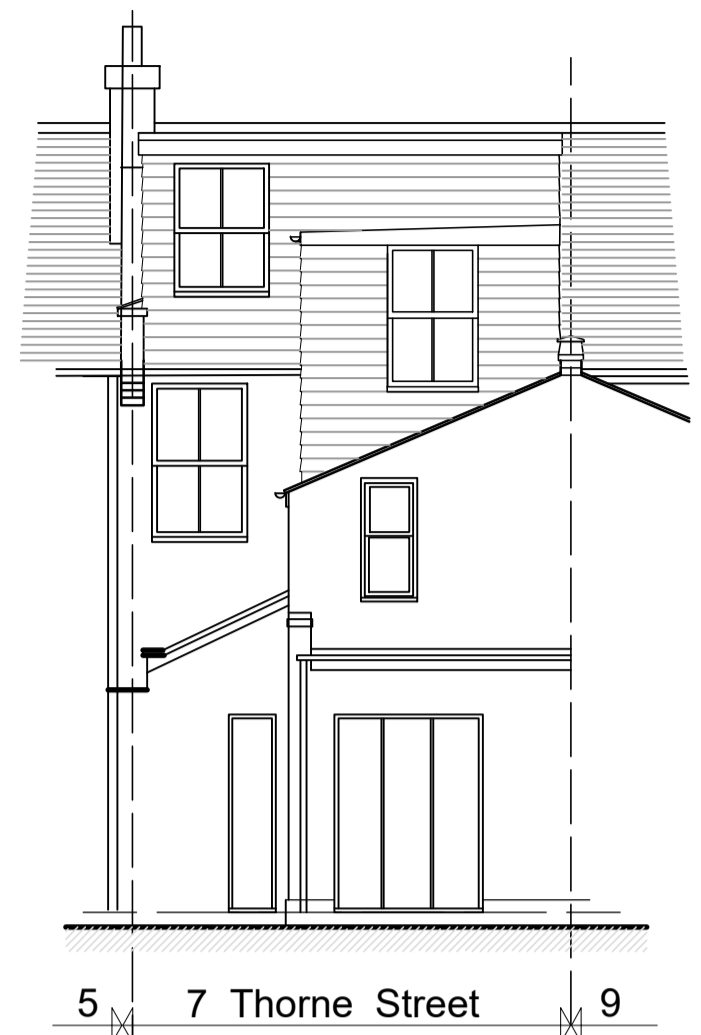


REAR ELEVATION as EXISTING Scale 1 to 75

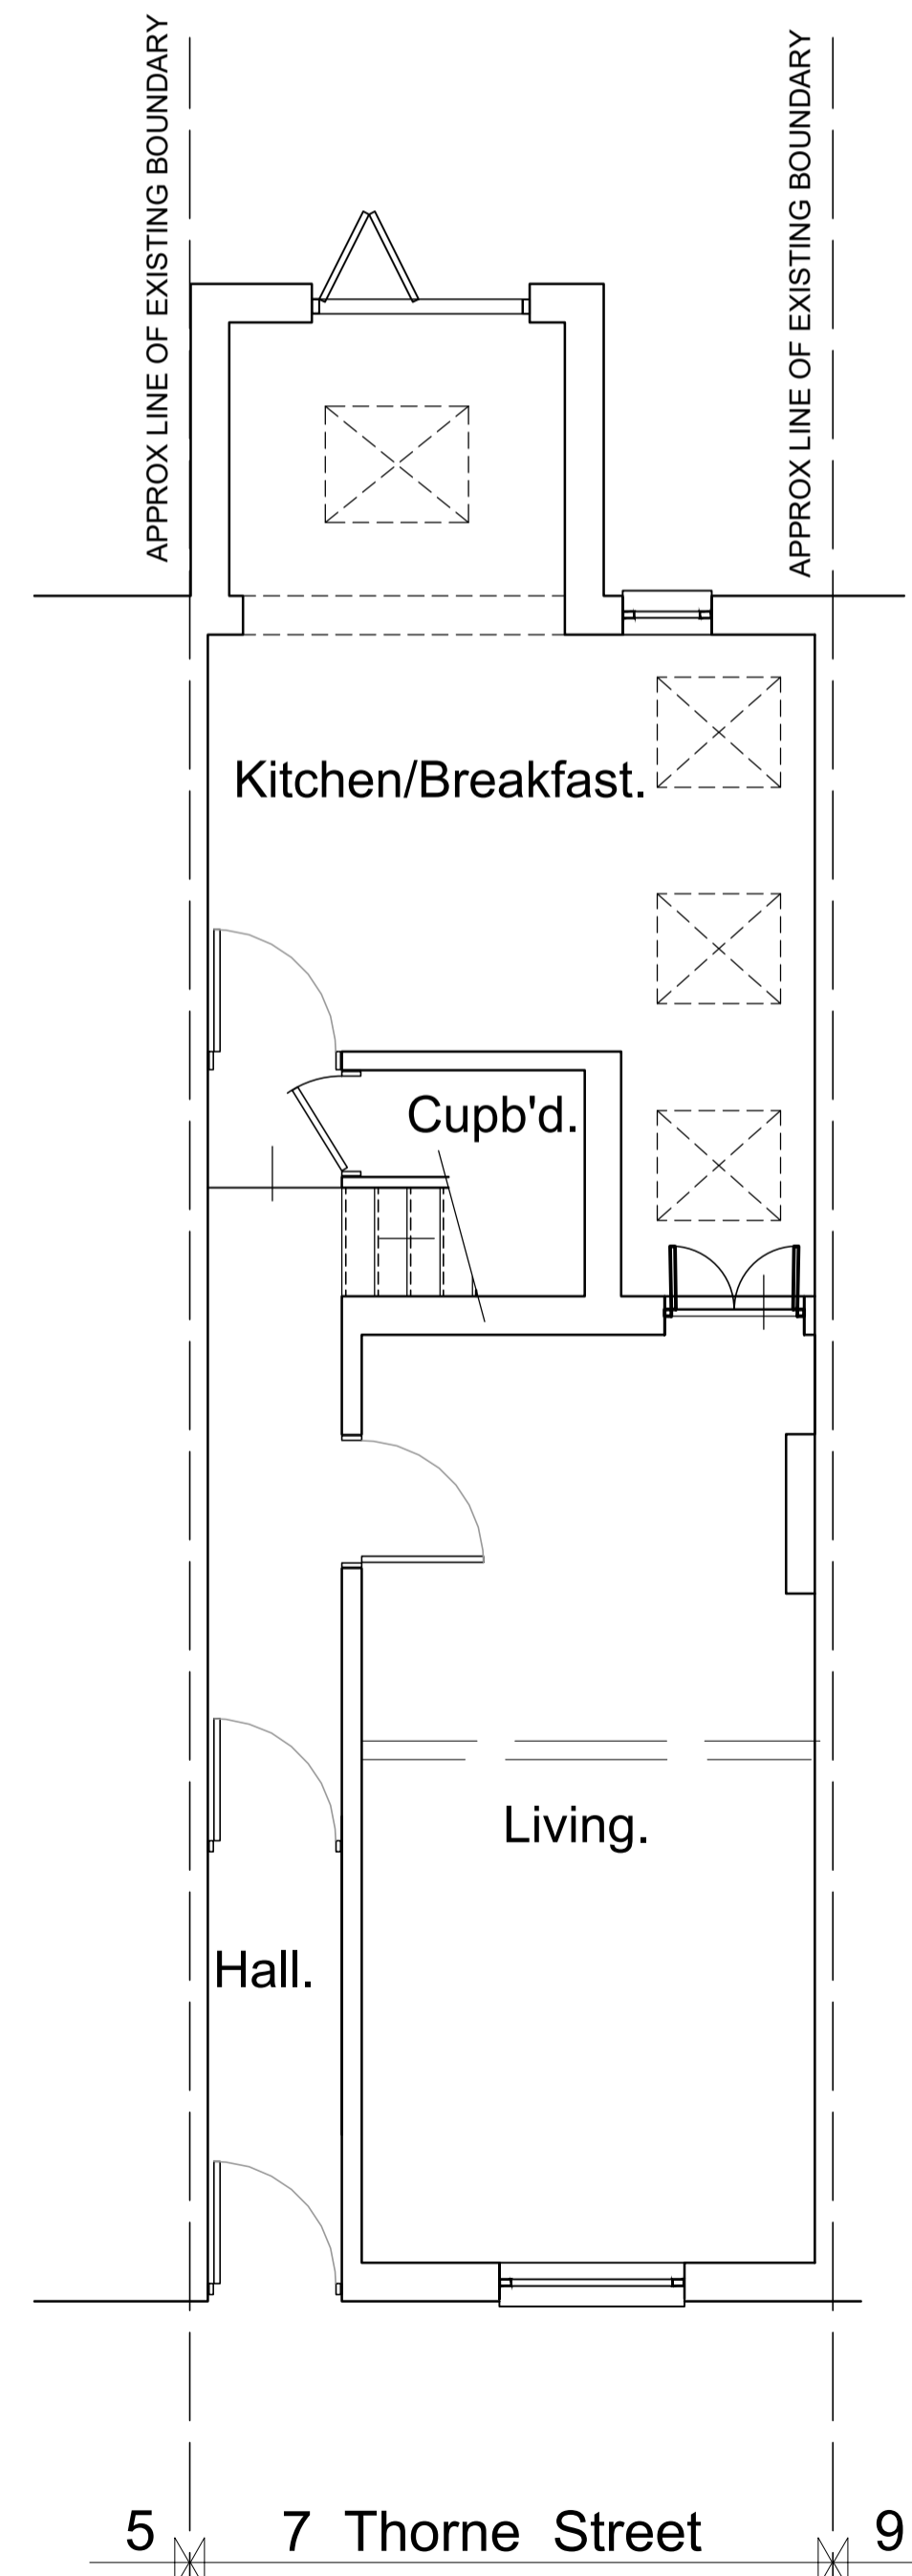


GROUND FLOOR PLAN as EXISTING Scale 1 to 50

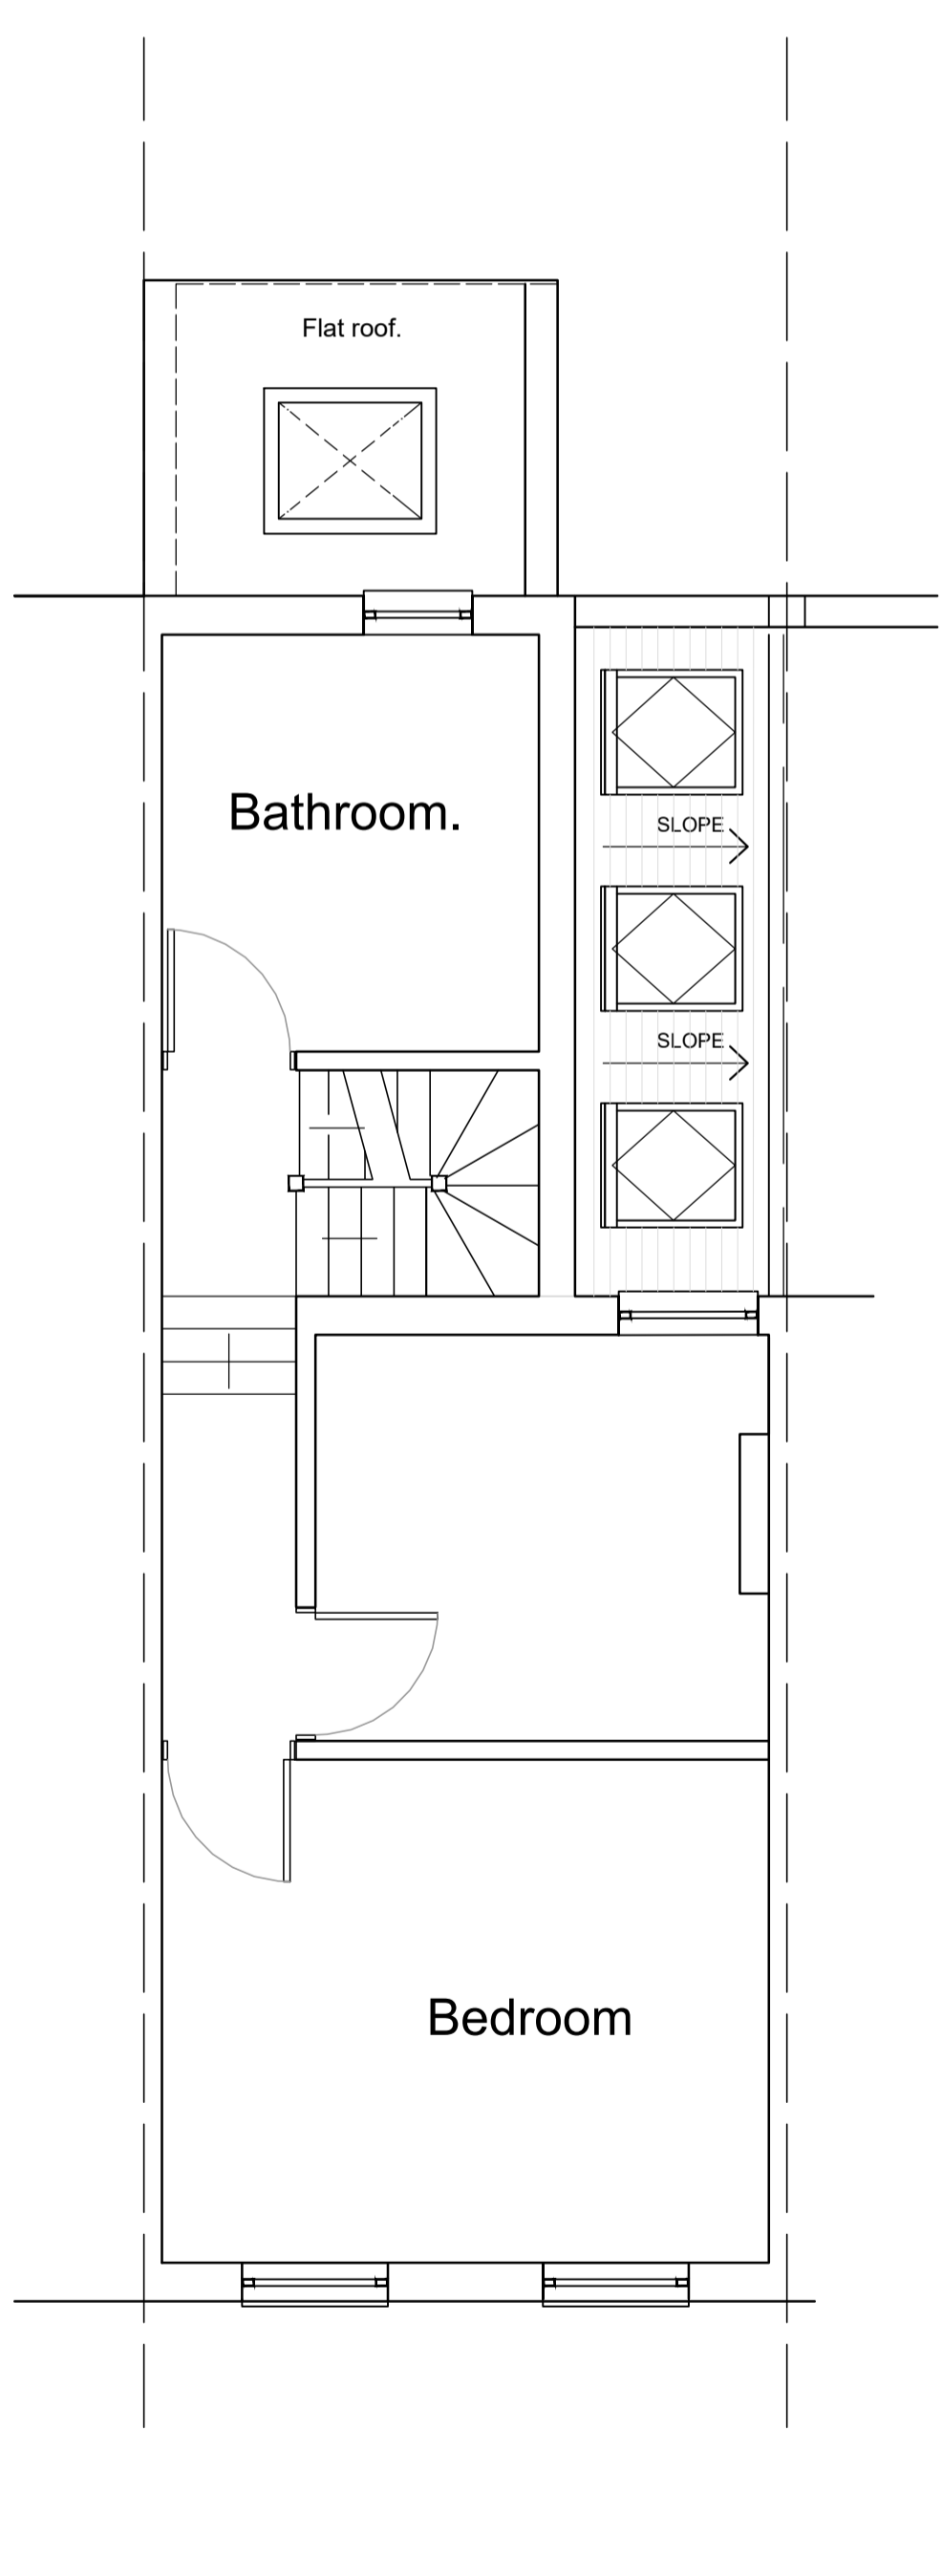

FIRST FLOOR PLAN as EXISTING Scale 1 to 50

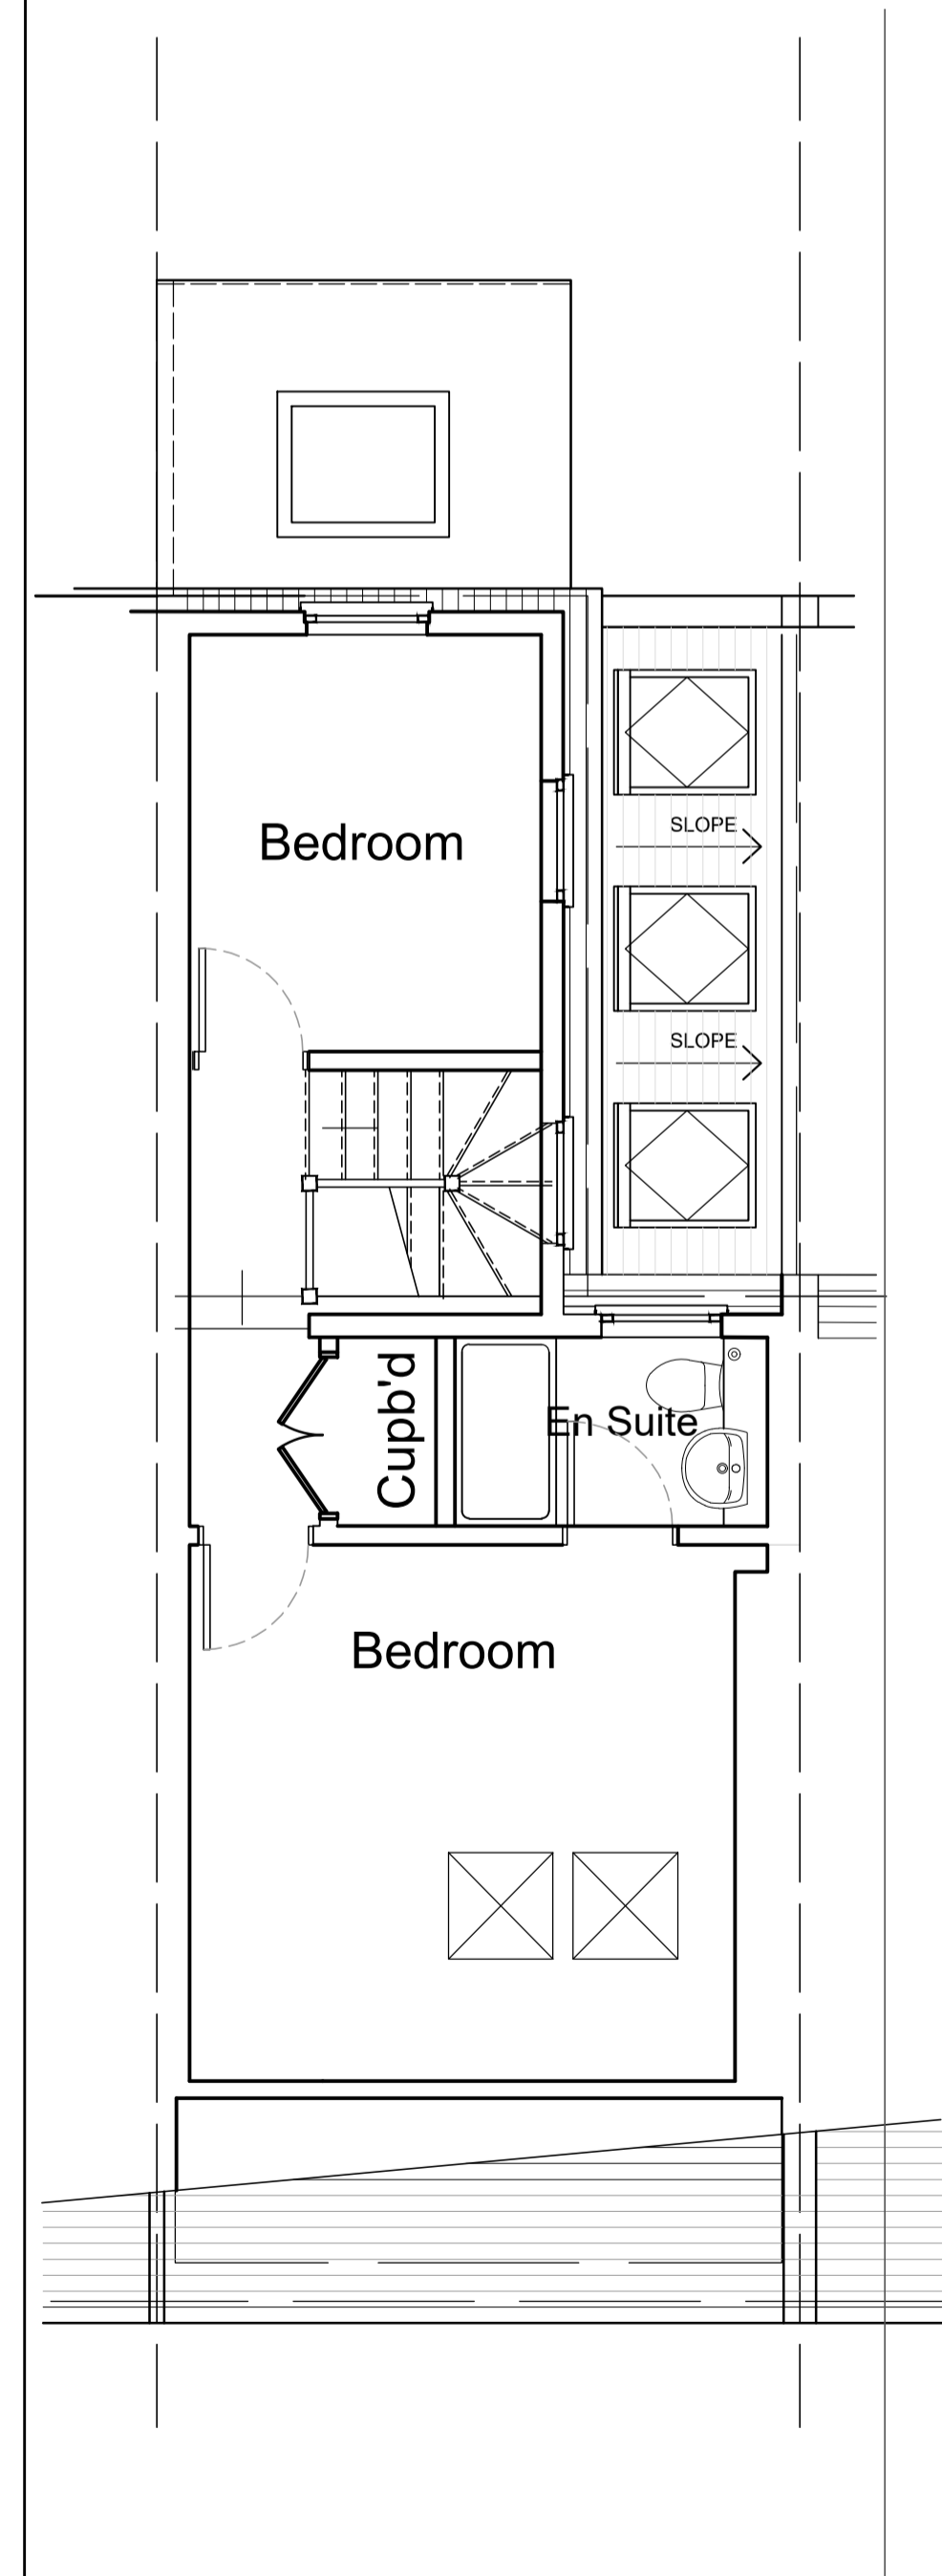

SECOND FLOOR PLAN as EXISTING Scale 1 to 50

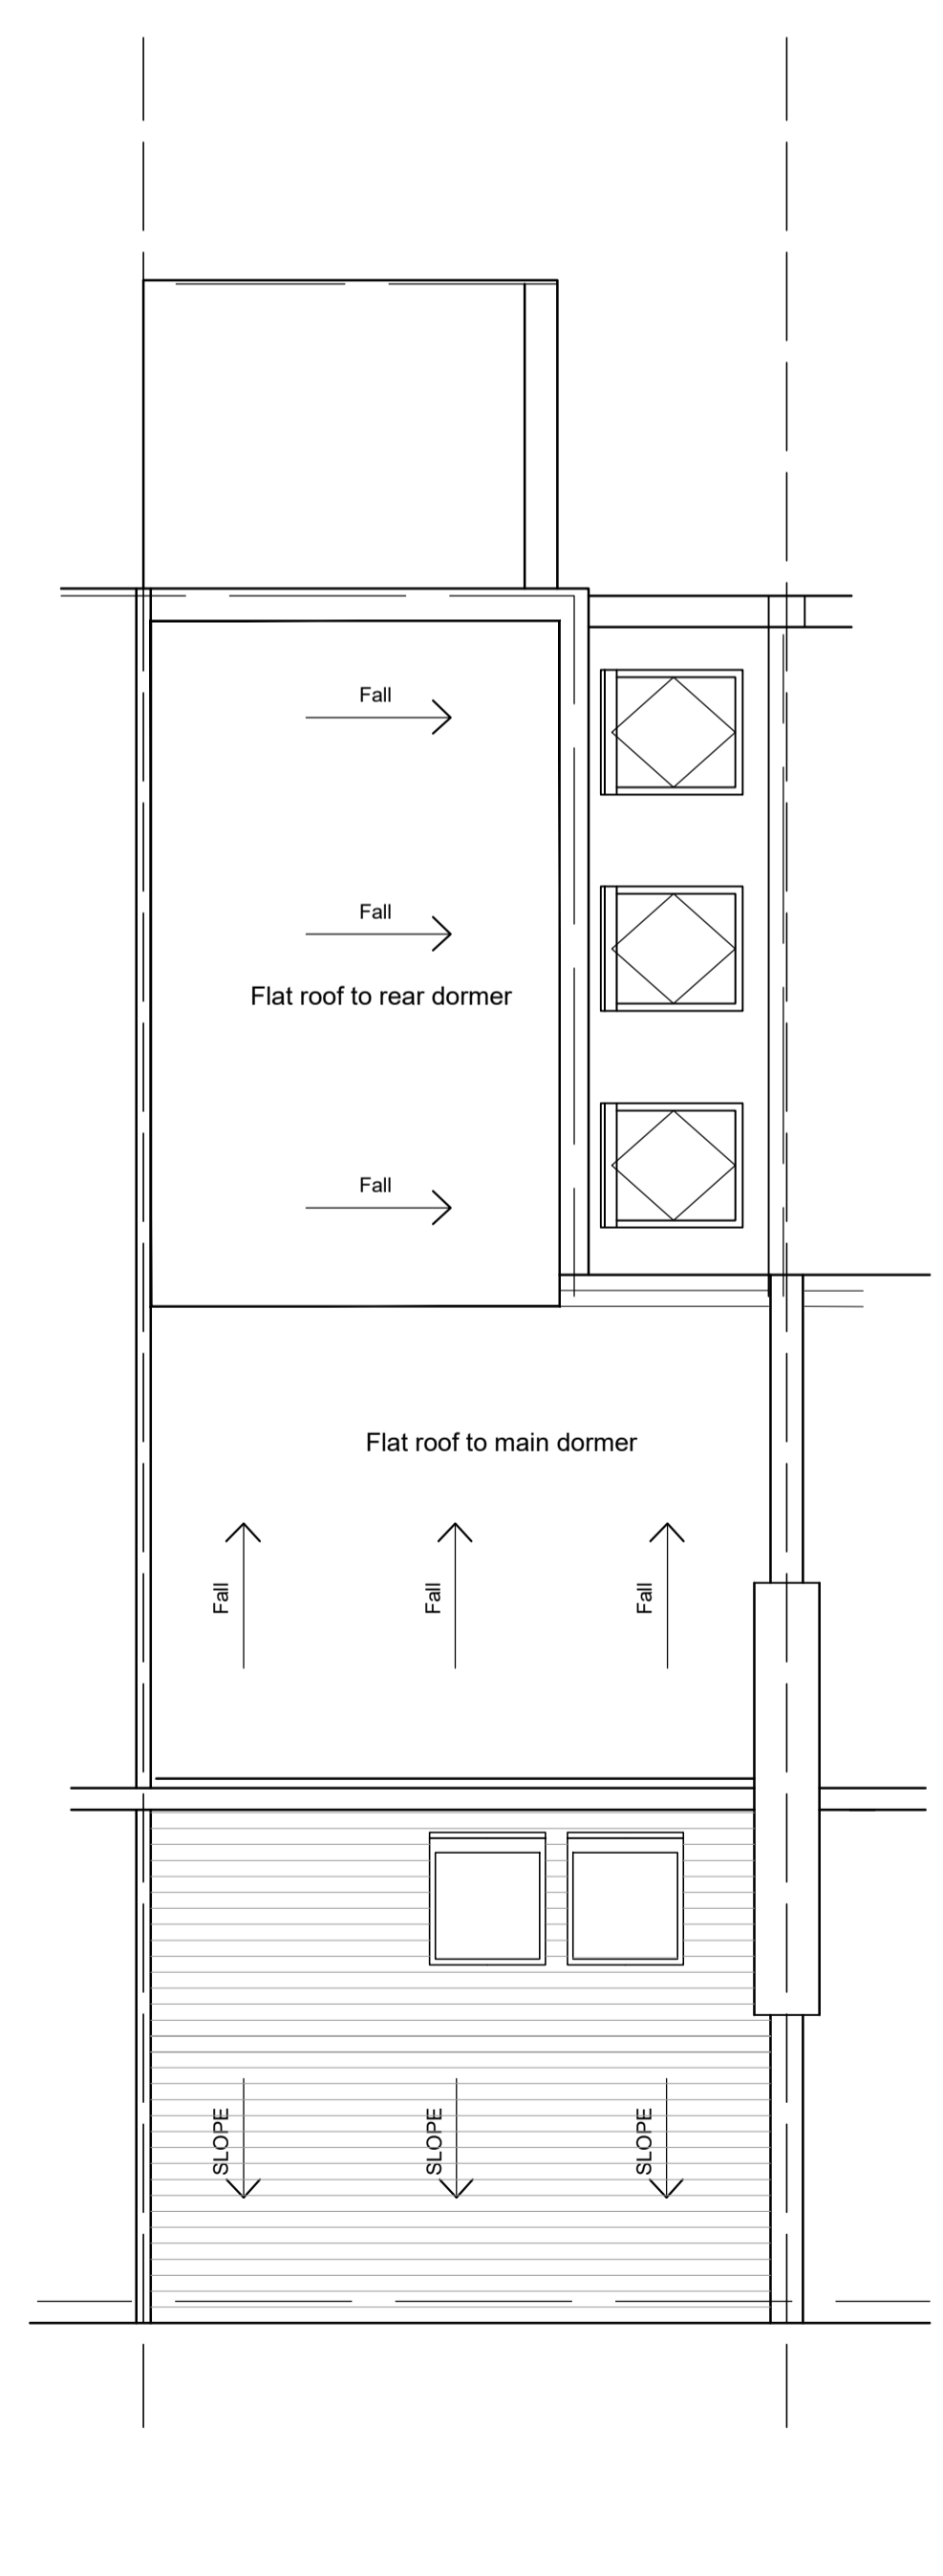

ROOF PLAN as EXISTING Scale 1 to 50

Rev Date Revision

Attic Design and Build,
Office 4C, Beaufort Parklands,
Railton Road, Guildford,
Surrey GU2 9JX
01483 561859

Client Ms.A. RUANE

Site 7 THORNE STREET, BARNES,
LONDON, SW13 0PT.

Drawing Title FLOOR PLANS and ELEVATIONS
as EXISTING

Scale 1/50&1/75&A1 Date Dec 2024 Drawing Status Planning

Drawing Number 007/116 E01 Rev 00