



PROPOSED LHS ELEVATION

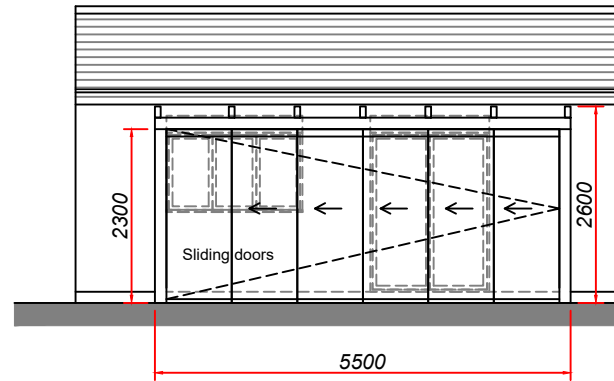

PROPOSED REAR ELEVATION

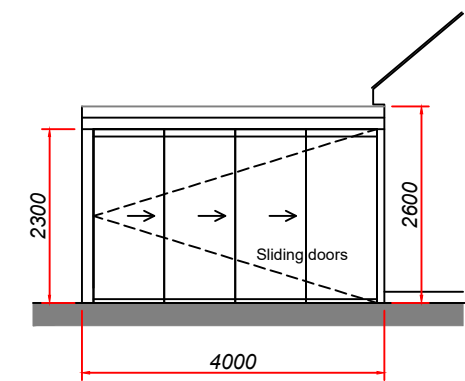

PROPOSED RHS ELEVATION



PROPOSED GROUND FLOOR PLAN



Drawing Title:  
Proposed Floor Plan / Elevations  
65 Kingston Lane,  
London, TW11 9HN

Lanai Outdoor

Dwg No: LA2213.04

Date: 12/2024

Client: Aitkinson

Scale: 1:100 @ A3

