


**PROPOSED SECTIONAL FRONT ELEVATION**

SCALE 1:100 @ A3

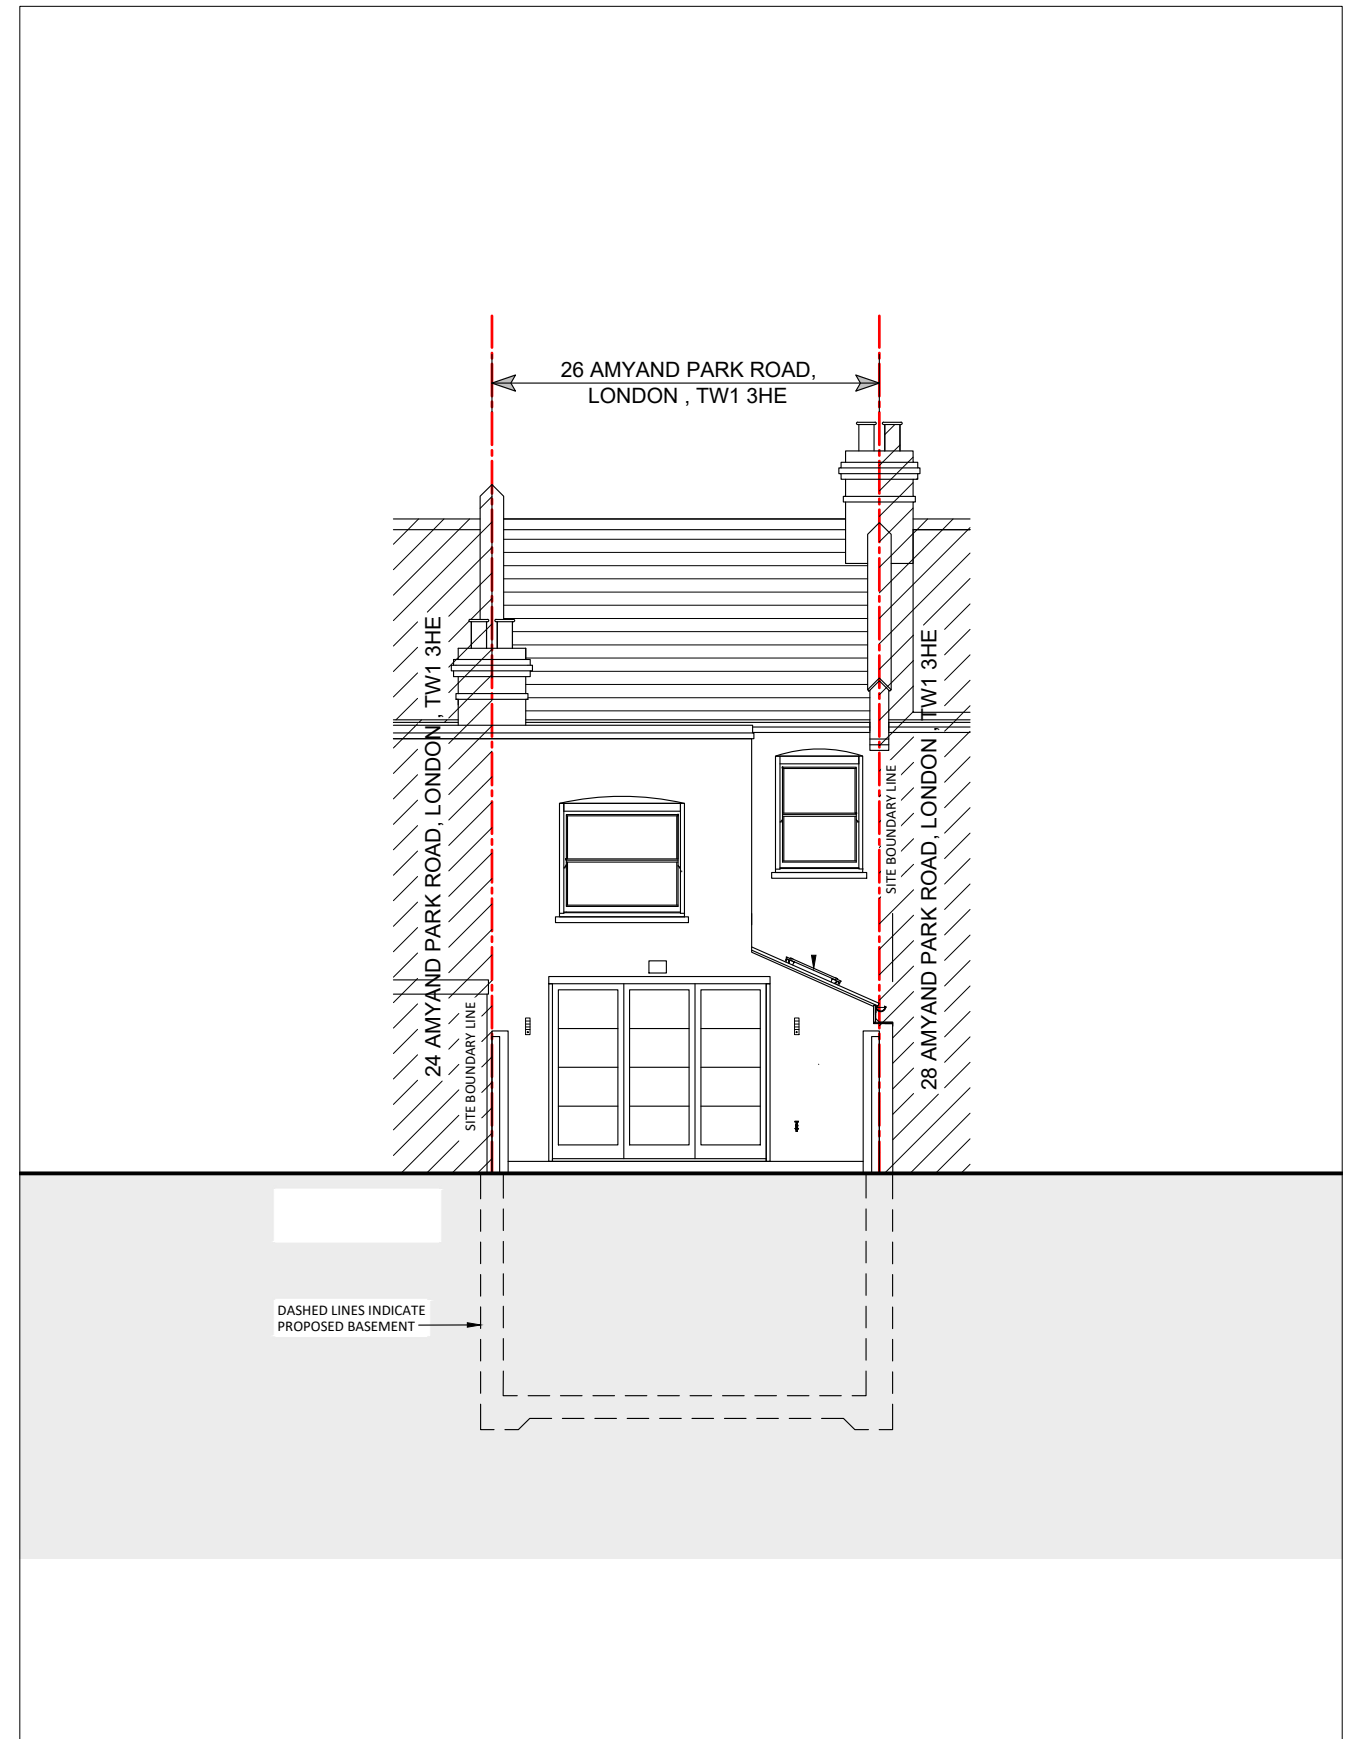


**PROPOSED REAR ELEVATION**

SCALE 1:100 @ A3

**NOTES**

1. ALL DIMENSIONS TO BE CHECKED ON SITE.
2. THIS DRAWING HAS BEEN DRAWN TO SCALE, AS SHOWN, FOR THE PURPOSE OF OBTAINING LOCAL AUTHORITY APPROVAL.

BAR SCALE:

 

REVISIONS:

Drawing Title:	PROPOSED FRONT & REAR ELEVATIONS
Property Address:	26 AMYAND PARK ROAD, LONDON, TW1 3HE.
Date:	MAY 2024
Scale @ A3:	1:100
Drawing Number:	SC 23111 / AP / BA04