


Copyright of this drawing is vested in ep_Architects and it must not be copied or reproduced without written consent. Figured dimensions only are to be taken from this drawing.

All contractors must visit the site and be responsible for taking and checking all dimensions relative to their work. ep_Architects are to be advised of any variation between drawings and site conditions.

Electronic data/ drawings issued as 'read only' and should not be interrogated for measurement. All dimensions and levels should be 'read only' from those values stated in text, on the drawings.

KEY PLAN:

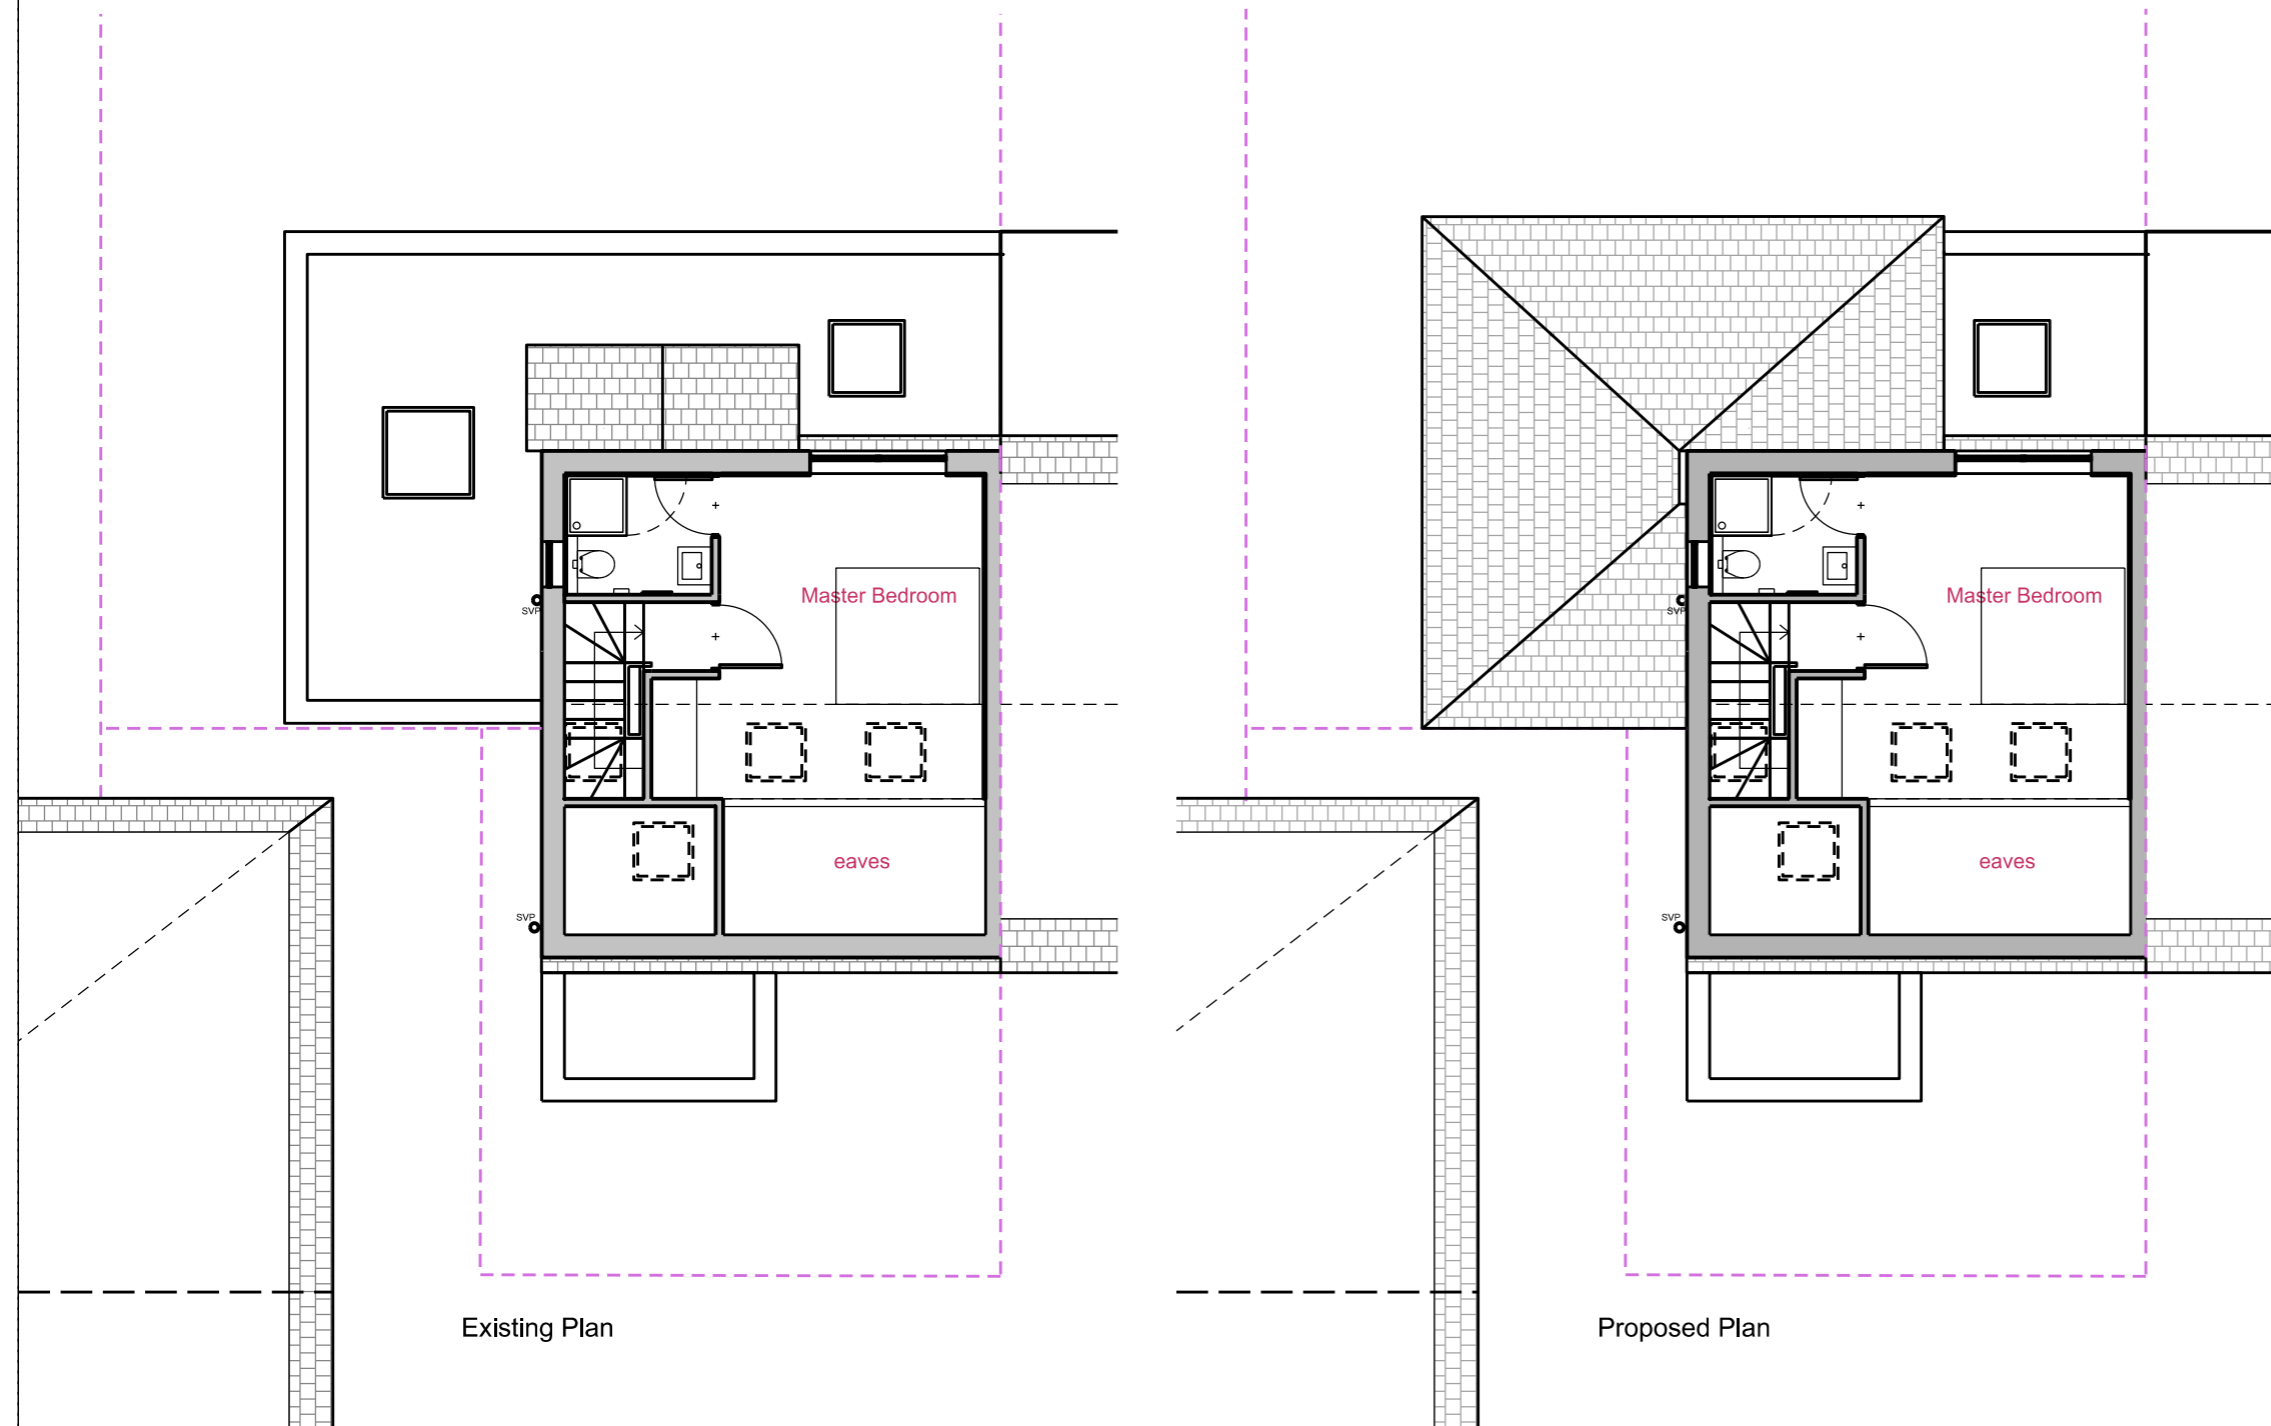

Existing Plan


Proposed Plan

/ 30/12/24 Issued for Planning

| | | |
|------|-------|----------|
| REV: | DATE: | DETAILS: |
|------|-------|----------|

Legend:

- - - Site Boundary
- - - Existing Plan Outline
- Existing walls
- New walls

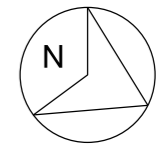

e. eva.plamadeala@gmail.com
m. 07787154328

PROJECT:
21 Howsman Road SW13

TITLE:
Loft Floor Plan

| | | | |
|----------|------------|--------|----------|
| SCALE | DATE: | DRAWN: | CHECKED: |
| 1:100@A3 | 20.12.2024 | EP | EP |

STATUS:
Planning

| | |
|-------------|------|
| DRAWING NO: | REV: |
| 21HR_02_02 | / |