


Ground Floor Plan - Boundary Wall
scale 1:100

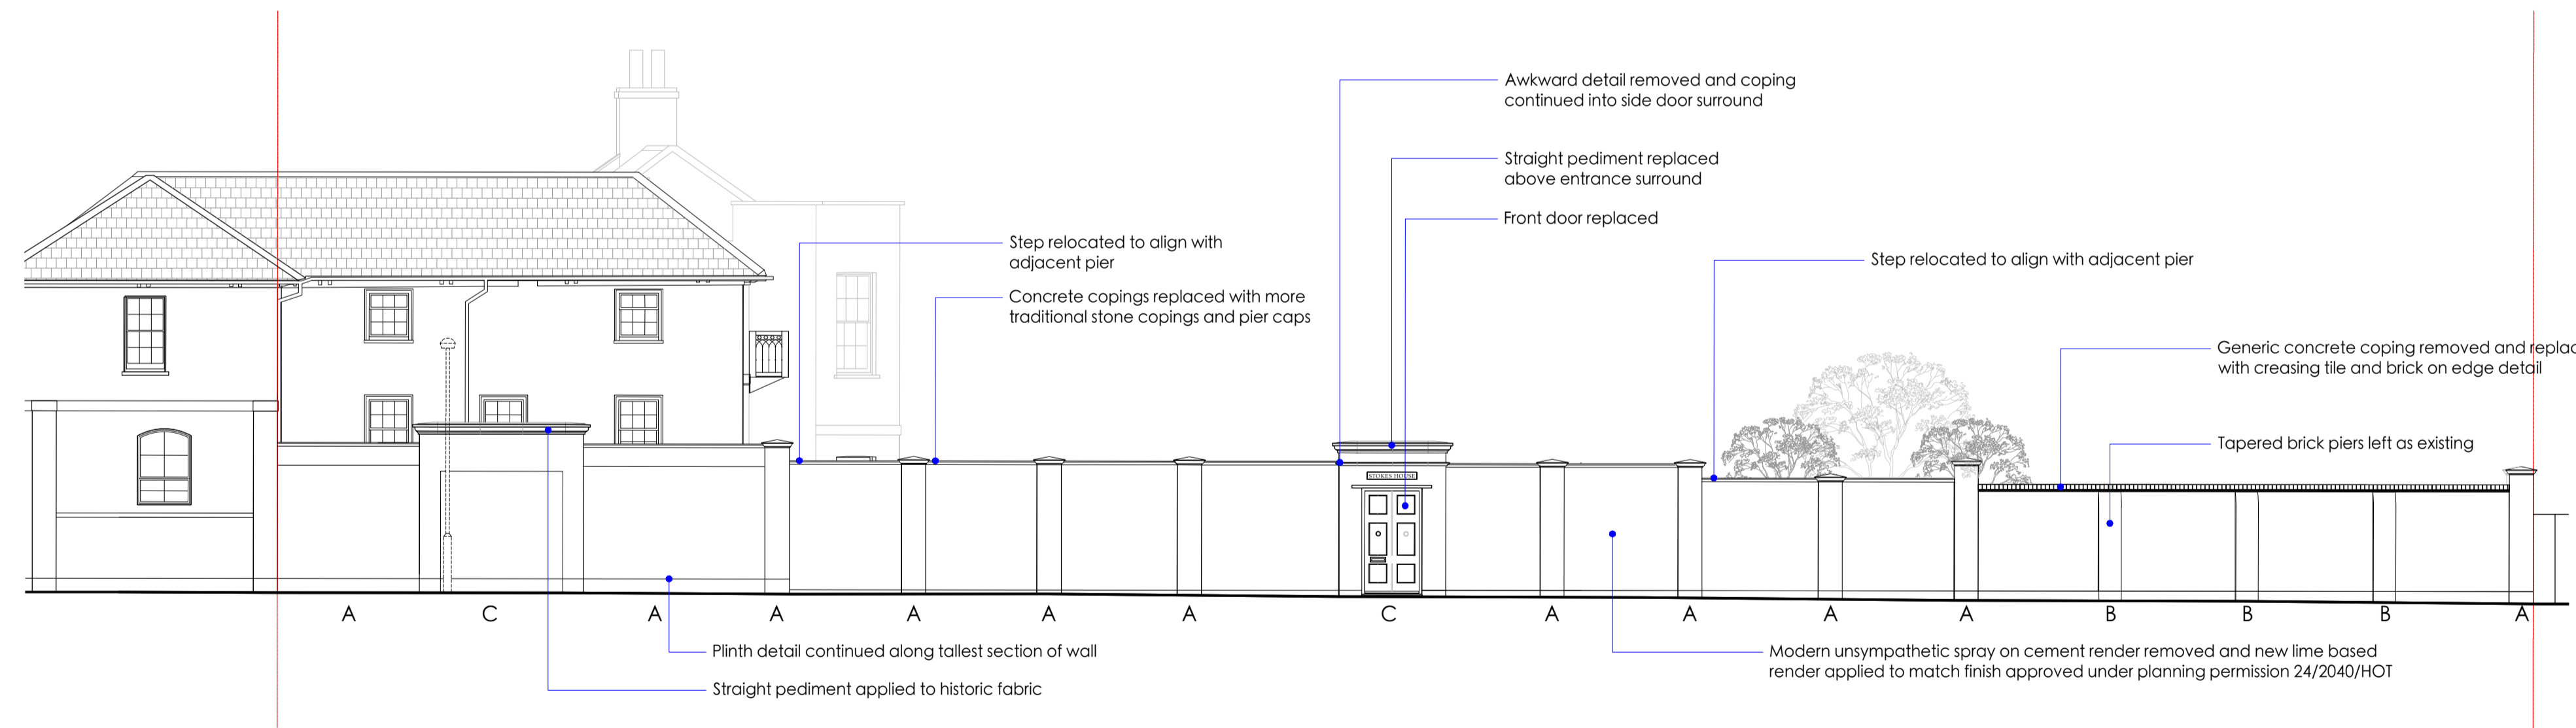

Ground Floor East Elevation - Boundary Wall
scale 1:100

Pier Key Types - see typical details

- A - Proposed Typical Coping & Pier Detail
Acanthus Stone Coping CS2
Acanthus Stone Pier Cap PC2030
- B - Proposed Typical Coping Detail
Creasing Tiles topped with Brick on edge
- C - Proposed Typical Pediment Detail
Acanthus Stone