


Ground Floor Plan - Boundary Wall
scale 1:100

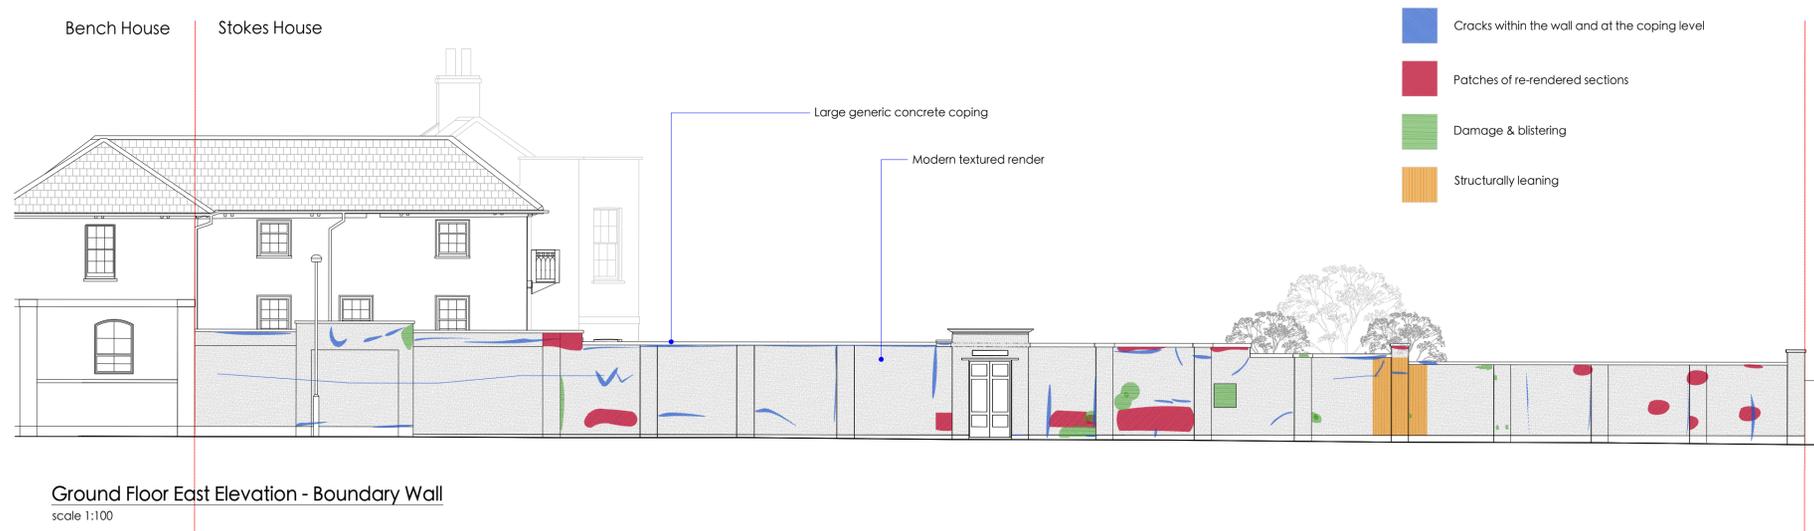

Ground Floor East Elevation - Boundary Wall
scale 1:100