





NOTES
 DO NOT SCALE. WORK TO FIGURED DIMENSIONS ONLY.
 CONTRACTOR TO CHECK ALL DIMENSIONS.
 ALL ERRORS AND OMISSIONS TO BE REPORTED TO THE ARCHITECT.

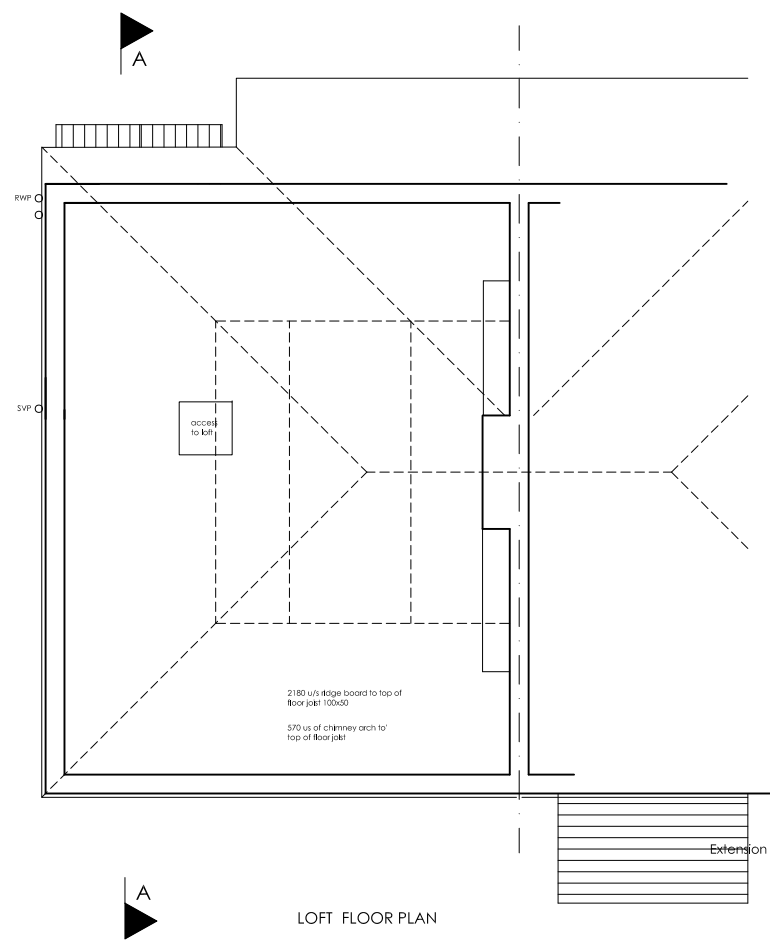

LOFT FLOOR PLAN

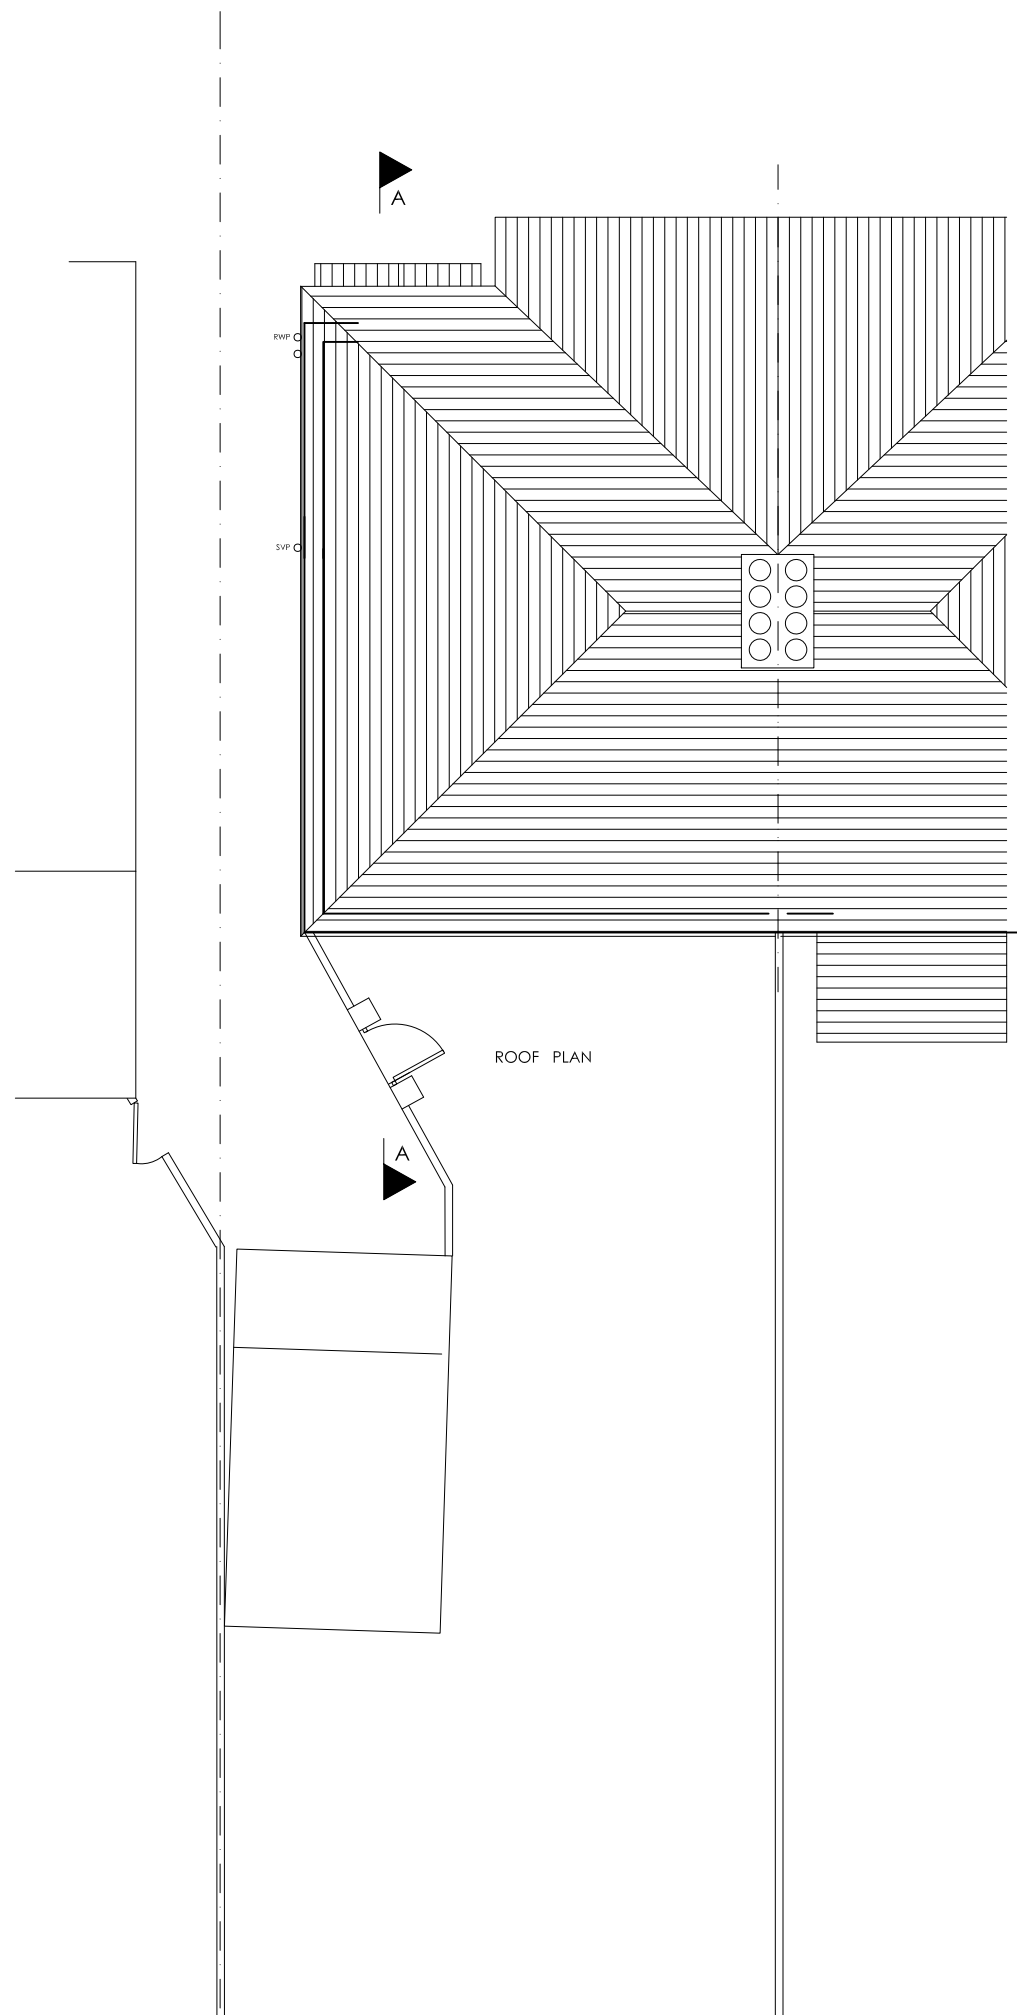

ROOF PLAN

 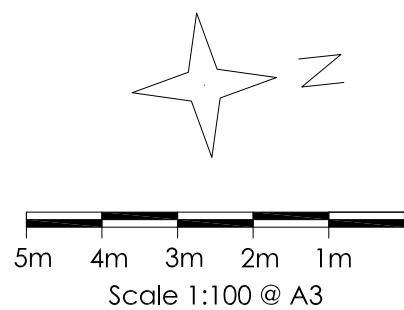

ARTHUR ARCHITECTS
 RIBA Chartered Architect
 84 Manor Grove, Richmond TW9 4QF
 tel: 07765 956 421 fax: 020 8288 1410
 email: design@arthur-architects.com

Project
 30 Chase Gardens, Twickenham

Title
 Existing Plans
 Loft & Roof Plan

Scale 1:100 @ A3	Date Nov 24	Drawn by AA
Job Number 1066	Drawing Number 003	Revision