

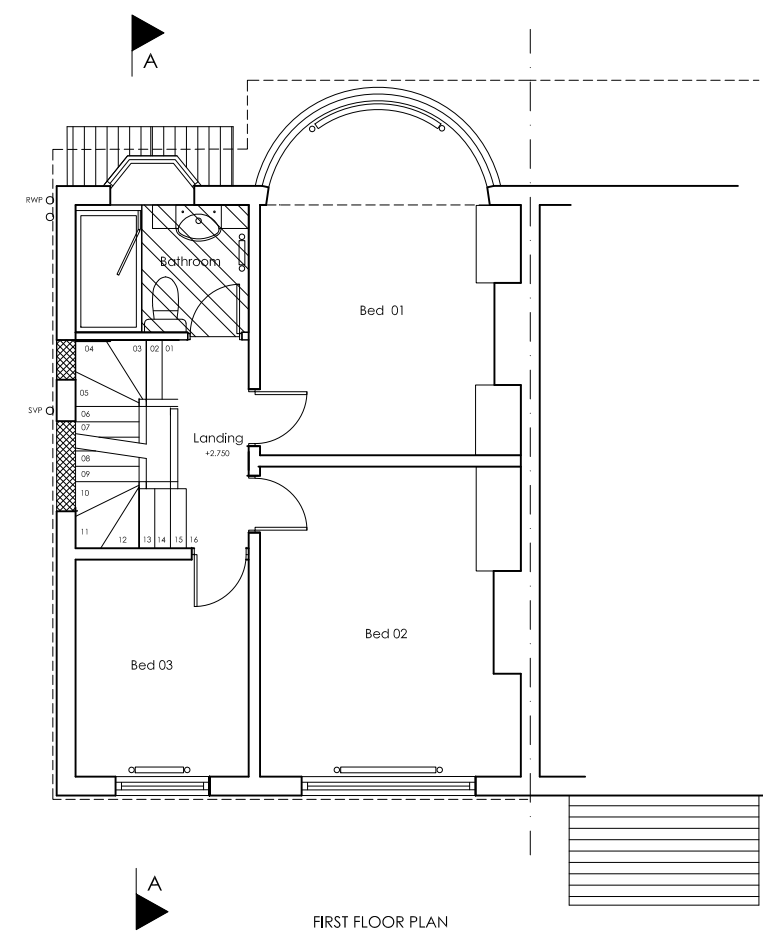
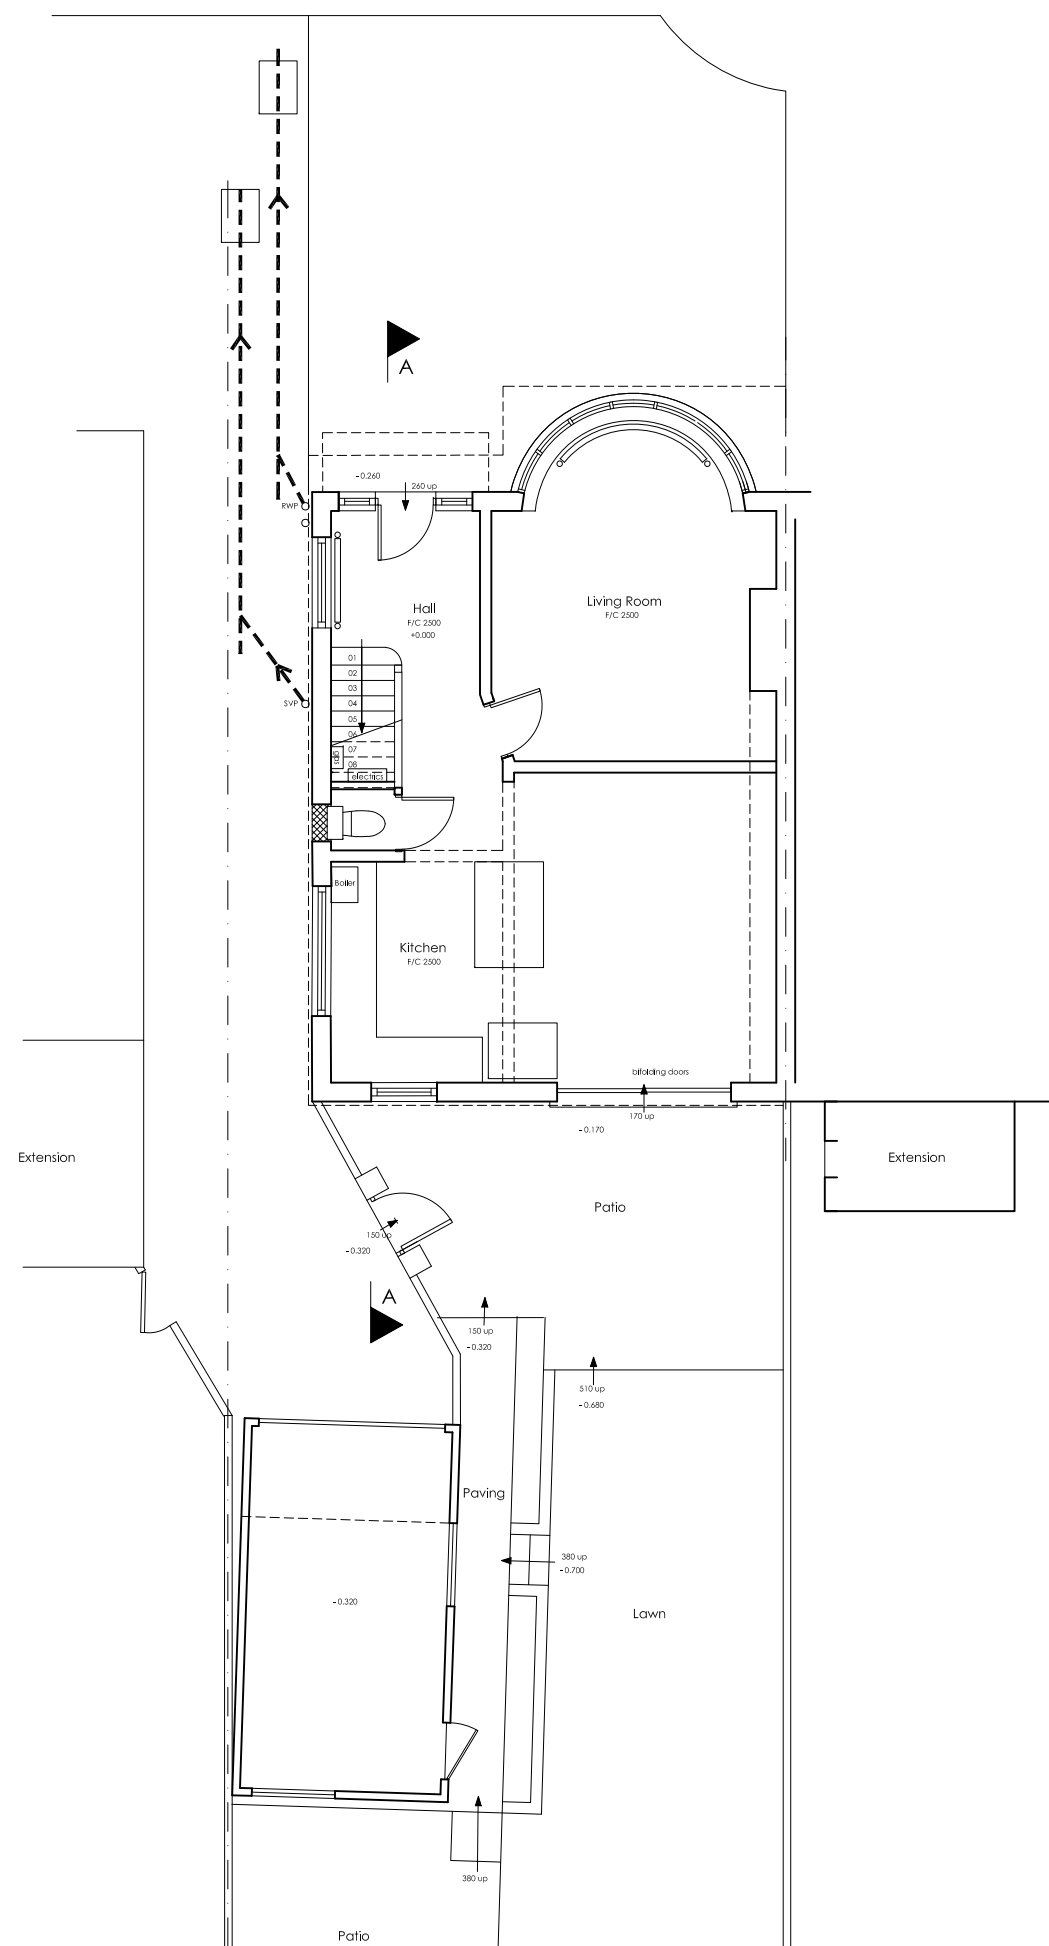
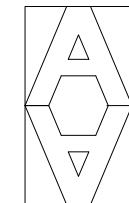


NOTES
 DO NOT SCALE. WORK TO FIGURED DIMENSIONS ONLY.
 CONTRACTOR TO CHECK ALL DIMENSIONS.
 ALL ERRORS AND OMISSIONS TO BE REPORTED TO THE ARCHITECT.

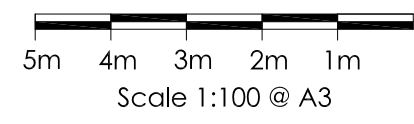

FIRST FLOOR PLAN

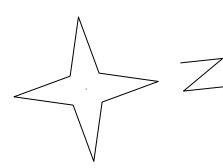

ARTHUR ARCHITECTS
 RIBA Chartered Architect
 84 Manor Grove, Richmond TW9 4QF
 tel: 07765 956 421 fax: 020 8288 1410
 email: design@arthur-architects.com

Project
 30 Chase Gardens, Twickenham

Title
 Loft Conversion & Rear Dormer
 Proposed Plans

Scale 1:100 @ A3	Date Nov 24	Drawn by AA
Job Number 1066	Drawing Number 006	Revision