


Existing

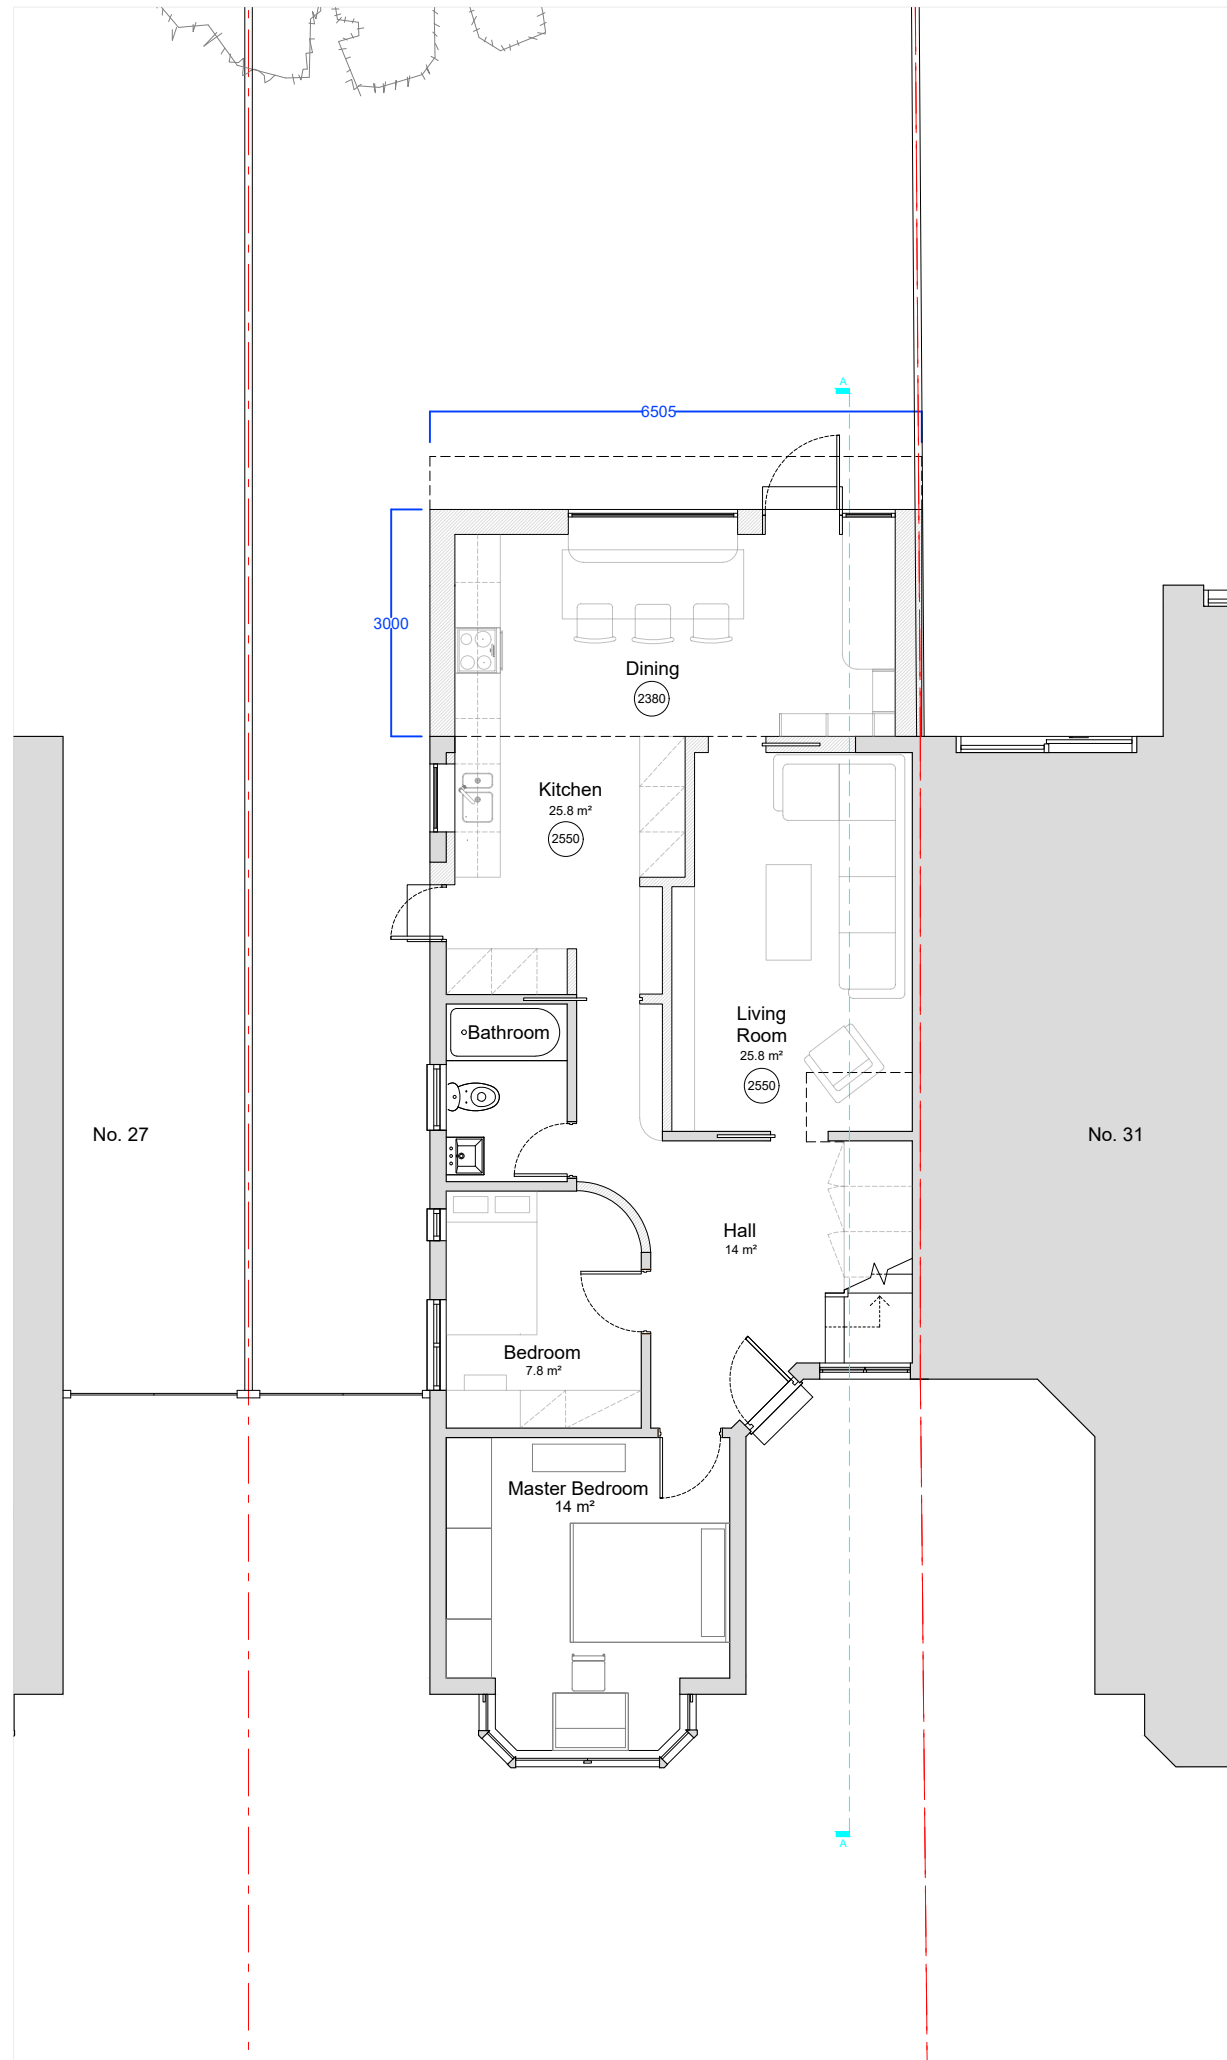

Proposed

NOTES:  
 All dimensions to be confirmed on site  
 Designer to be informed of any discrepancies before any  
 action is taken.  
 This drawing is copyright ©121 Collective Limited

PROJECT:  
**29 LIME GROVE**  
 Twickenham  
 TW1 1EL  
 England

DRAWING TITLE:  
**Existing and Proposed Ground Floor Plan**

PROJECT NO.:	DRAWING NO.:	REVISION:
074	74_PL_001	A

SCALE:	DATE:	DRAWN BY:	CHECKED BY:
1:100@A3	DEC' 24	ARL	ME



A: Tolworth Main Allotments,  
 Surbiton, KT6  
 E: madoka@121collective.com  
 M: 07402232736  
 W: www.121collective.com

