


NOTES:
 All dimensions to be confirmed on site
 Designer to be informed of any discrepancies before any
 action is taken.
 This drawing is copyright ©121 Collective Limited



Existing

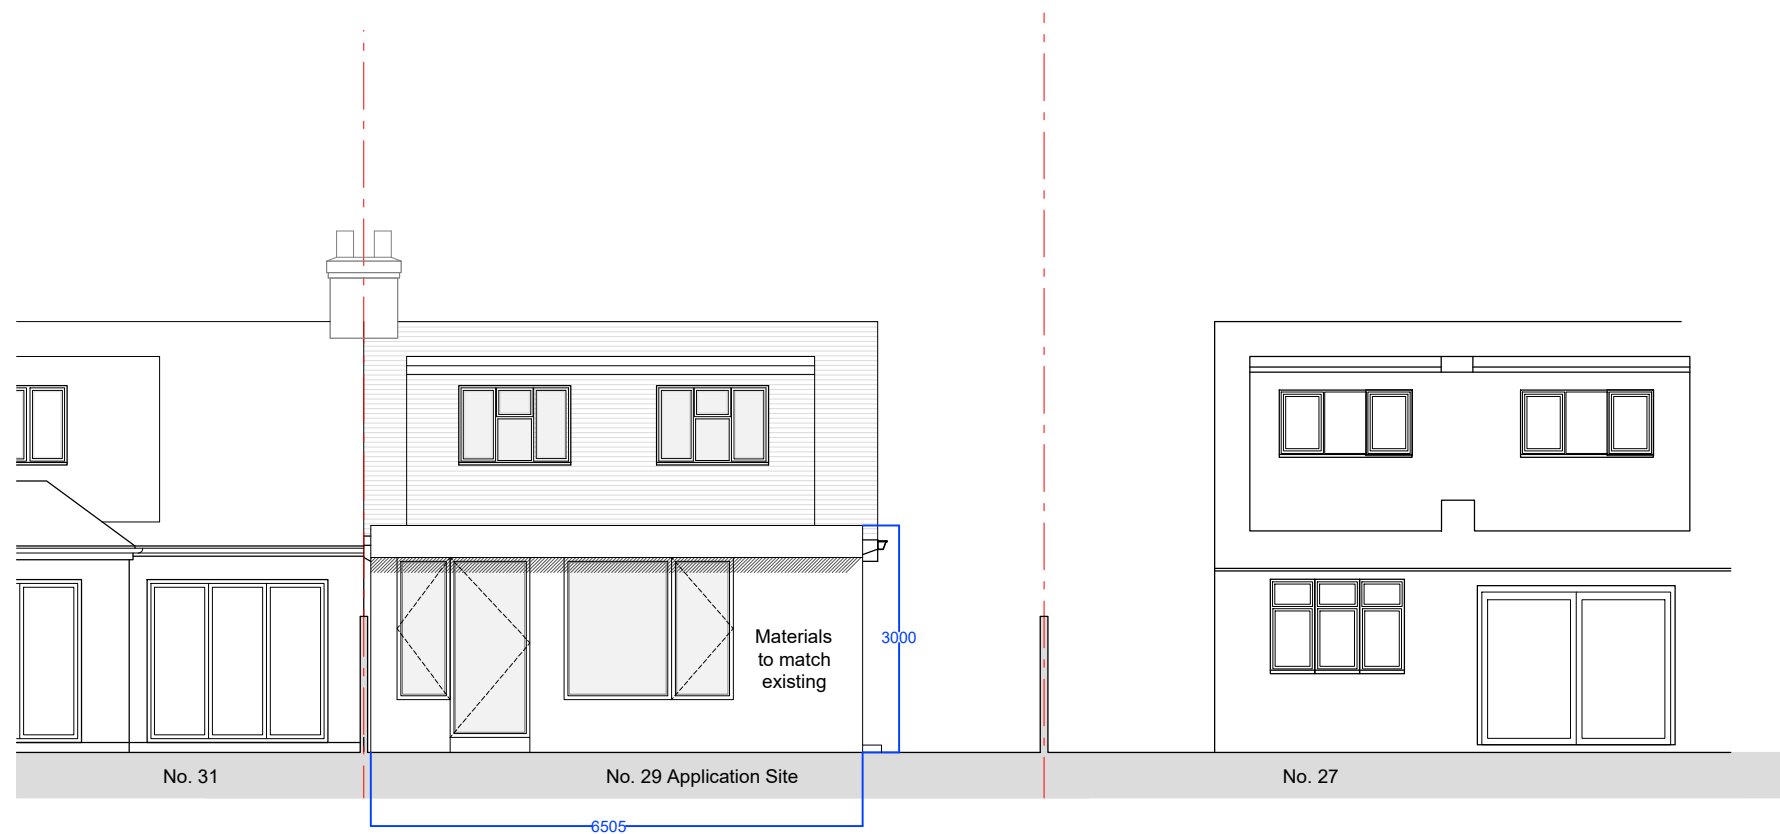

Proposed

PROJECT:
29 LIME GROVE
 Twickenham
 TW1 1EL
 England

DRAWING TITLE:
Existing and Proposed Rear Elevation

PROJECT NO.:	DRAWING NO.:	REVISION:
074	74_PL_031	A

SCALE:	DATE:	DRAWN BY:	CHECKED BY:
1:100@A3	DEC' 24	ARL	ME



A: Tolworth Main Allotments,
 Surbiton, KT6
 E: madoka@121collective.com
 M: 07402232736
 W: www.121collective.com

121
 COLLECTIVE