


Existing

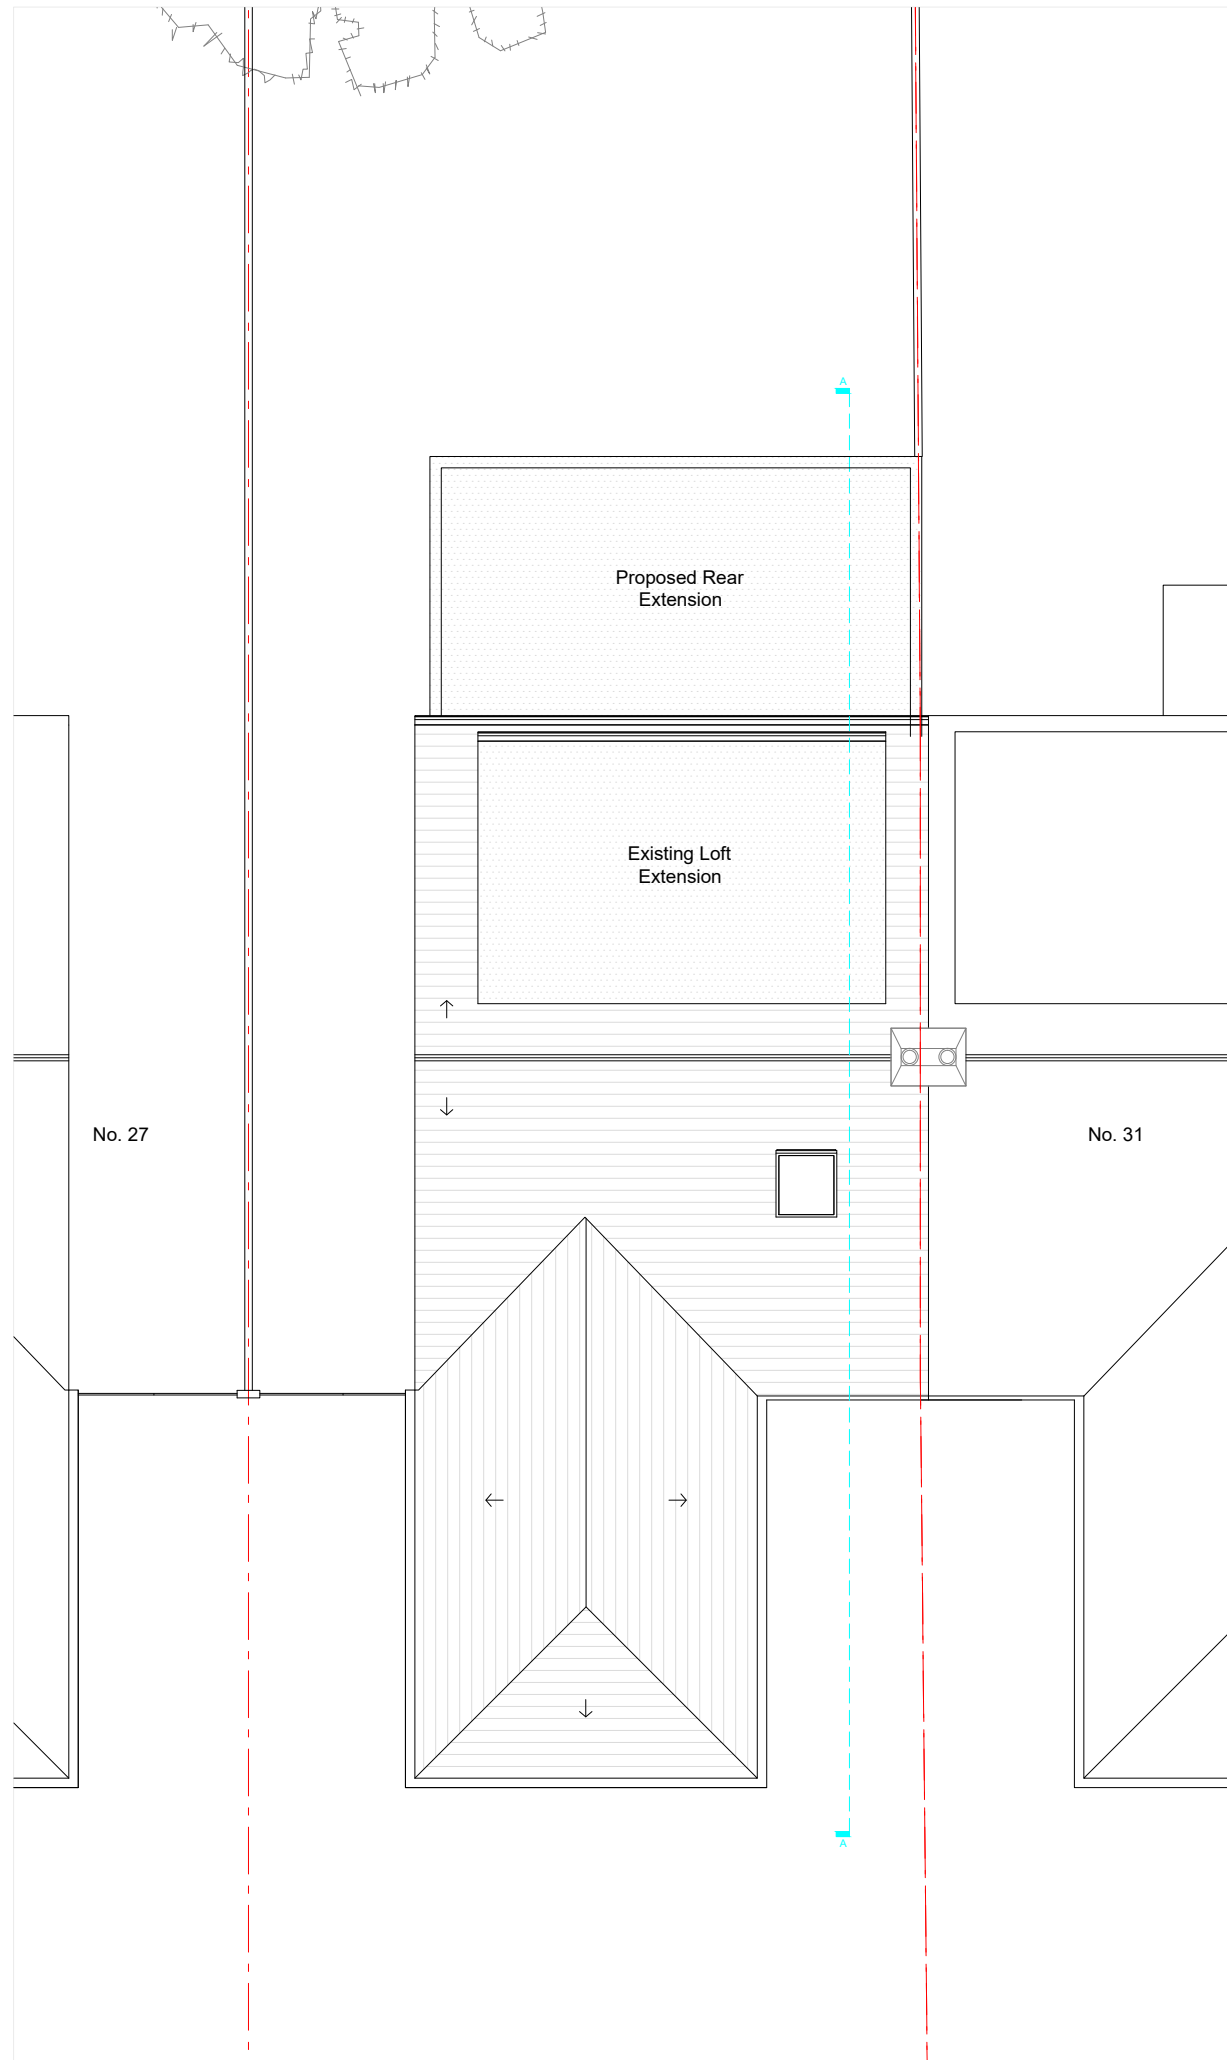

Proposed

NOTES:
 All dimensions to be confirmed on site
 Designer to be informed of any discrepancies before any
 action is taken.
 This drawing is copyright ©121 Collective Limited

PROJECT:
29 LIME GROVE
 Twickenham
 TW1 1EL
 England

DRAWING TITLE:
Existing and Proposed Roof Plan

PROJECT NO.: 074	DRAWING NO.: 74_PL_004	REVISION: A
----------------------------	----------------------------------	-----------------------

SCALE: 1:100@A3	DATE: DEC' 24	DRAWN BY: ARL	CHECKED BY: ME
---------------------------	-------------------------	-------------------------	--------------------------



A: Tolworth Main Allotments,
 Surbiton, KT6
 E: madoka@121collective.com
 M: 07402232736
 W: www.121collective.com

121
 COLLECTIVE