




Existing Front Elevation

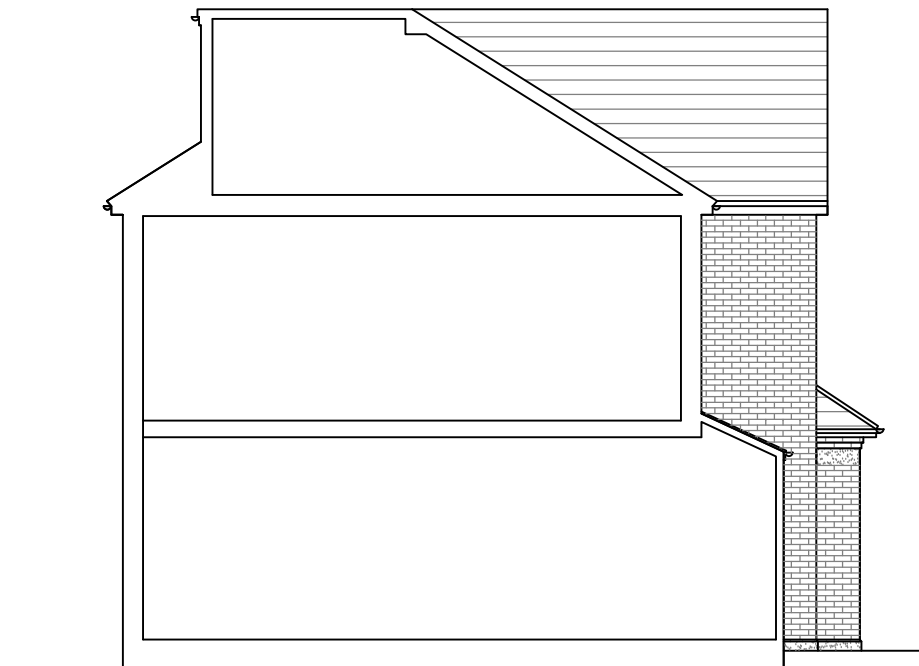

Existing Side Elevation



Existing Side Elevation



Existing Rear Elevation

Rev	Date	Description

**FLUENT**  
ARCHITECTURAL DESIGN SERVICES  
69-71 WINDMILL ROAD, SUNBURY,  
MIDDLESEX, TW16 7DT  
TEL: 0800 0438838  
E-MAIL: INFO@FLUENT-ADS.CO.UK  
WEB: FLUENT-ADS.CO.UK

35 Carlton Road, Richmond

Existing Elevations

1:100 @ A3 0 1 2 3

Scale 1:100 @ A3	Dwg No. FLU.1425.3.03
Date 06.12.23	Rev
Drawn JU	