



Proposed Ground Floor Plan

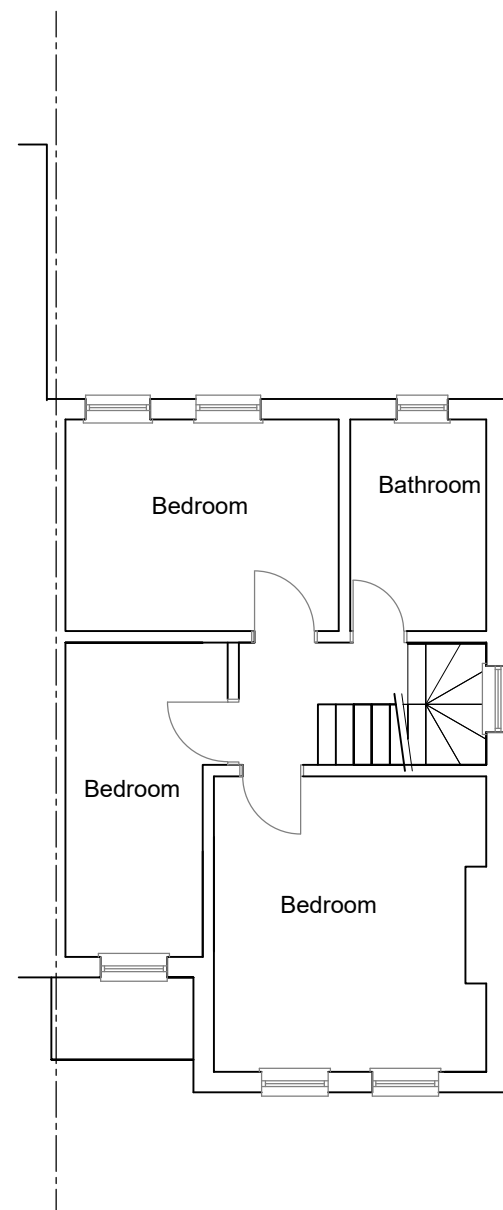


Proposed First Floor Plan

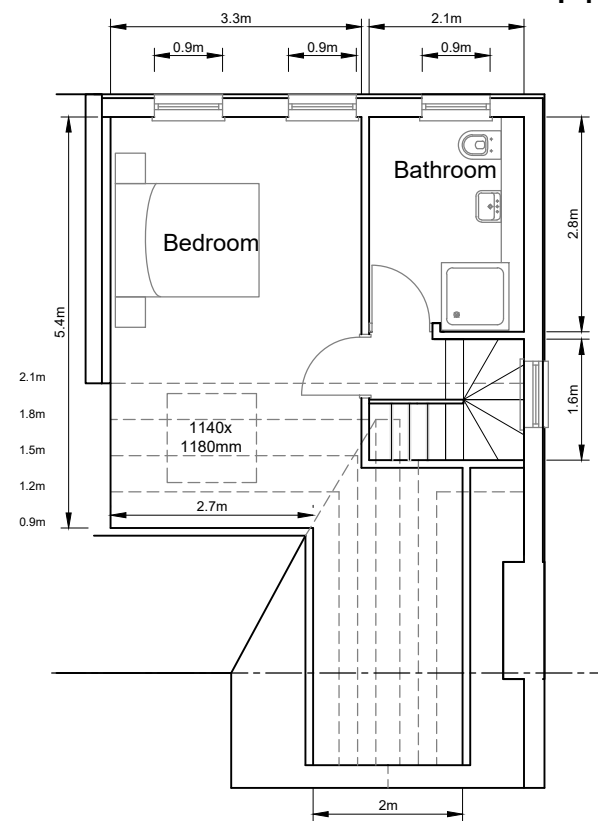

Proposed Second Floor Plan

Proposed Roof Plan

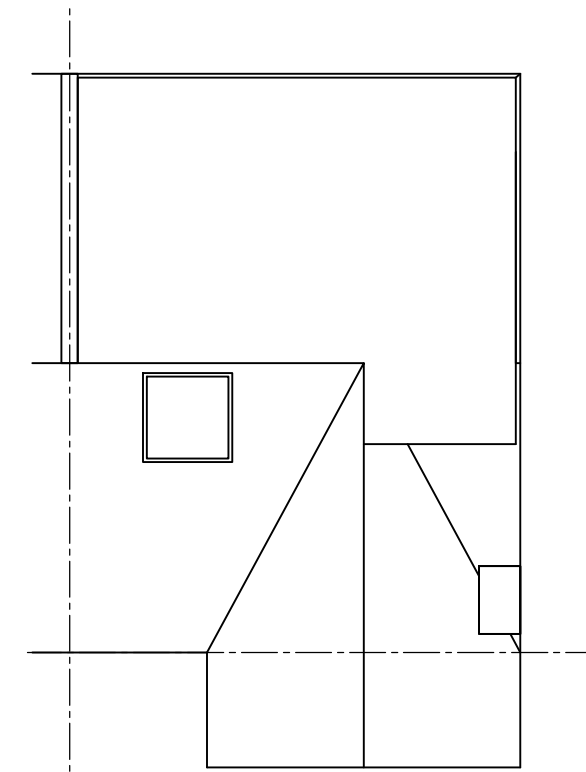


Rev	Date	Description

Fluent
ARCHITECTURAL DESIGN SERVICES

FLUENT
ARCHITECTURAL DESIGN SERVICES
69-71 WINDMILL ROAD, SUNBURY,
MIDDLESEX, TW16 7DT
TEL: 0800 0438838
E-MAIL: INFO@FLUENT-ADS.CO.UK
WEB: FLUENT-ADS.CO.UK

35 Carlton Road, Richmond

Proposed Floor Plans

 

Scale 1:100 @ A3	Dwg No. FLU.1425.3.04
Date 06.12.23	Rev F
Drawn JU	