



0 5 10M



EXISTING SIDE ELEVATION / SECTION

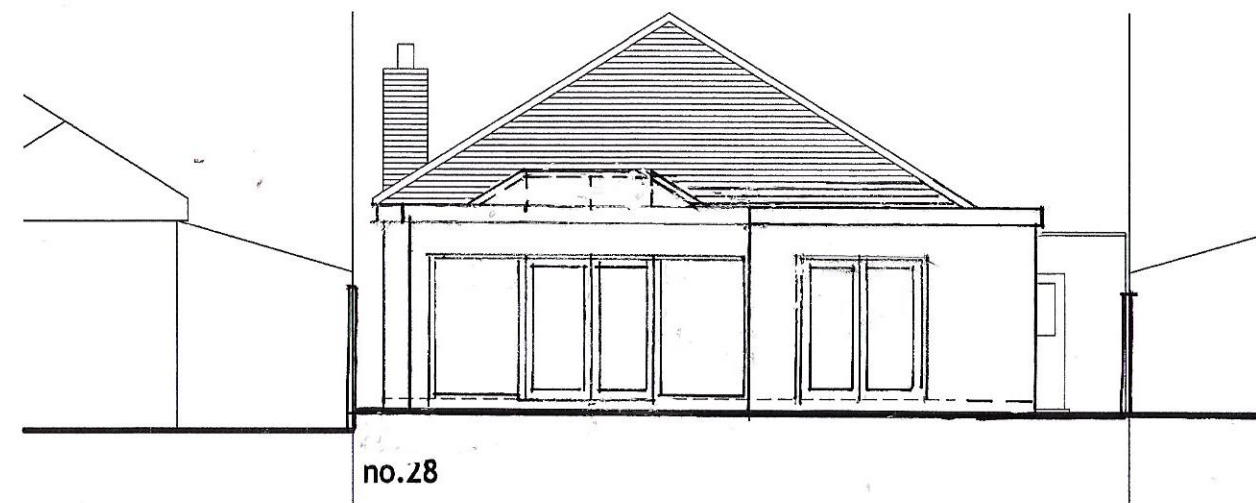

EXISTING REAR ELEVATION

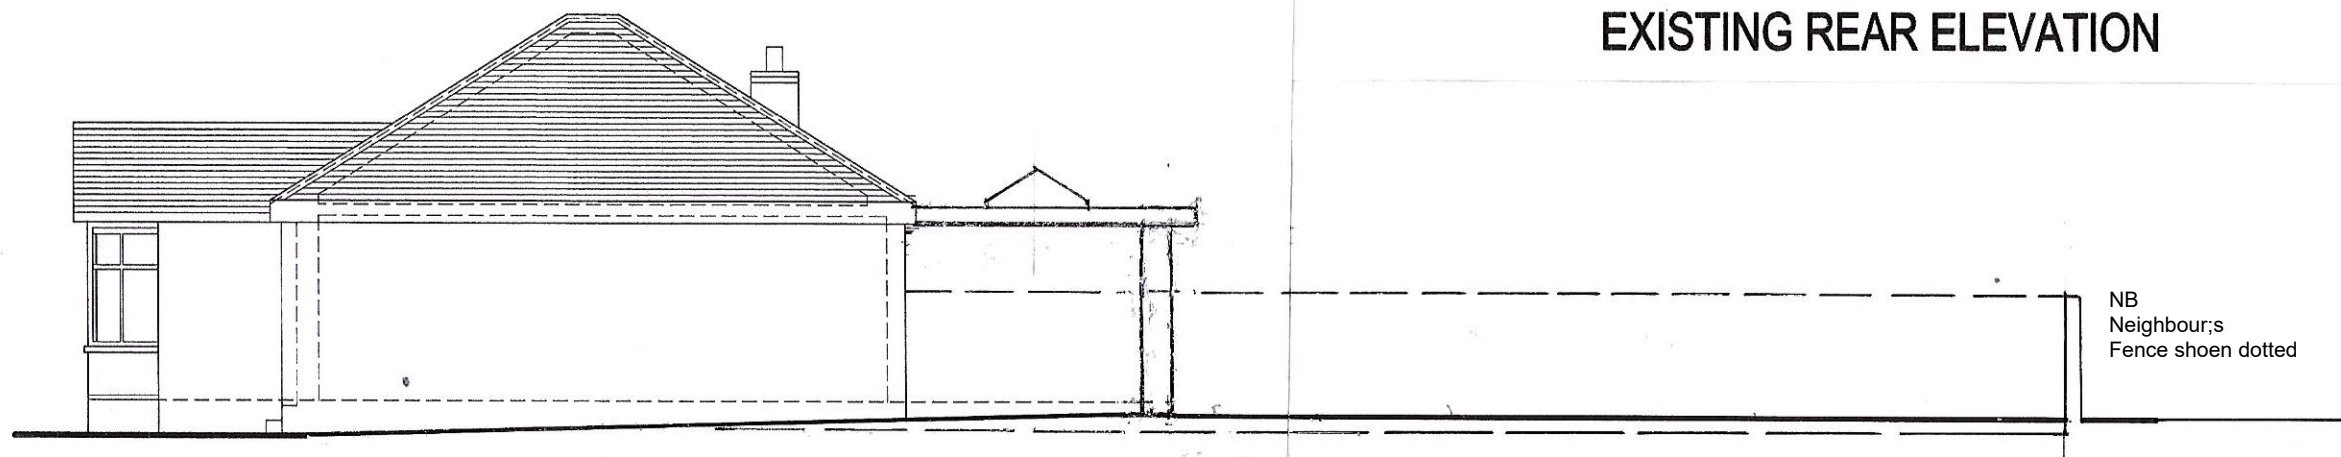

EXISTING SOUTH-EAST SIDE ELEVATION

<b>AHA</b> Architect Tel: +44 (0)7831 818296 alexanderhobbs@hotmail.com 4 Heads Mews London W11 2QL ALEXANDER HOBBS ASSOCIATES	<b>NOTES:</b>  No scaled dimensions to be taken from this drawing. All dimensions to be site checked.	Client: <b>Mohamed Ellabbany</b>	Scale: <b>1/100@A3</b>	Drawing title: <b>Existing Elevations</b>	
		Job Title: <b>28 Albemarle Ave, Twickenham TW2 6AJ</b>	Date: <b>Dec 24</b>	Drg. No.: <b>24/ 70/ 04</b>	Rev.