



EXISTING ROOF PLAN

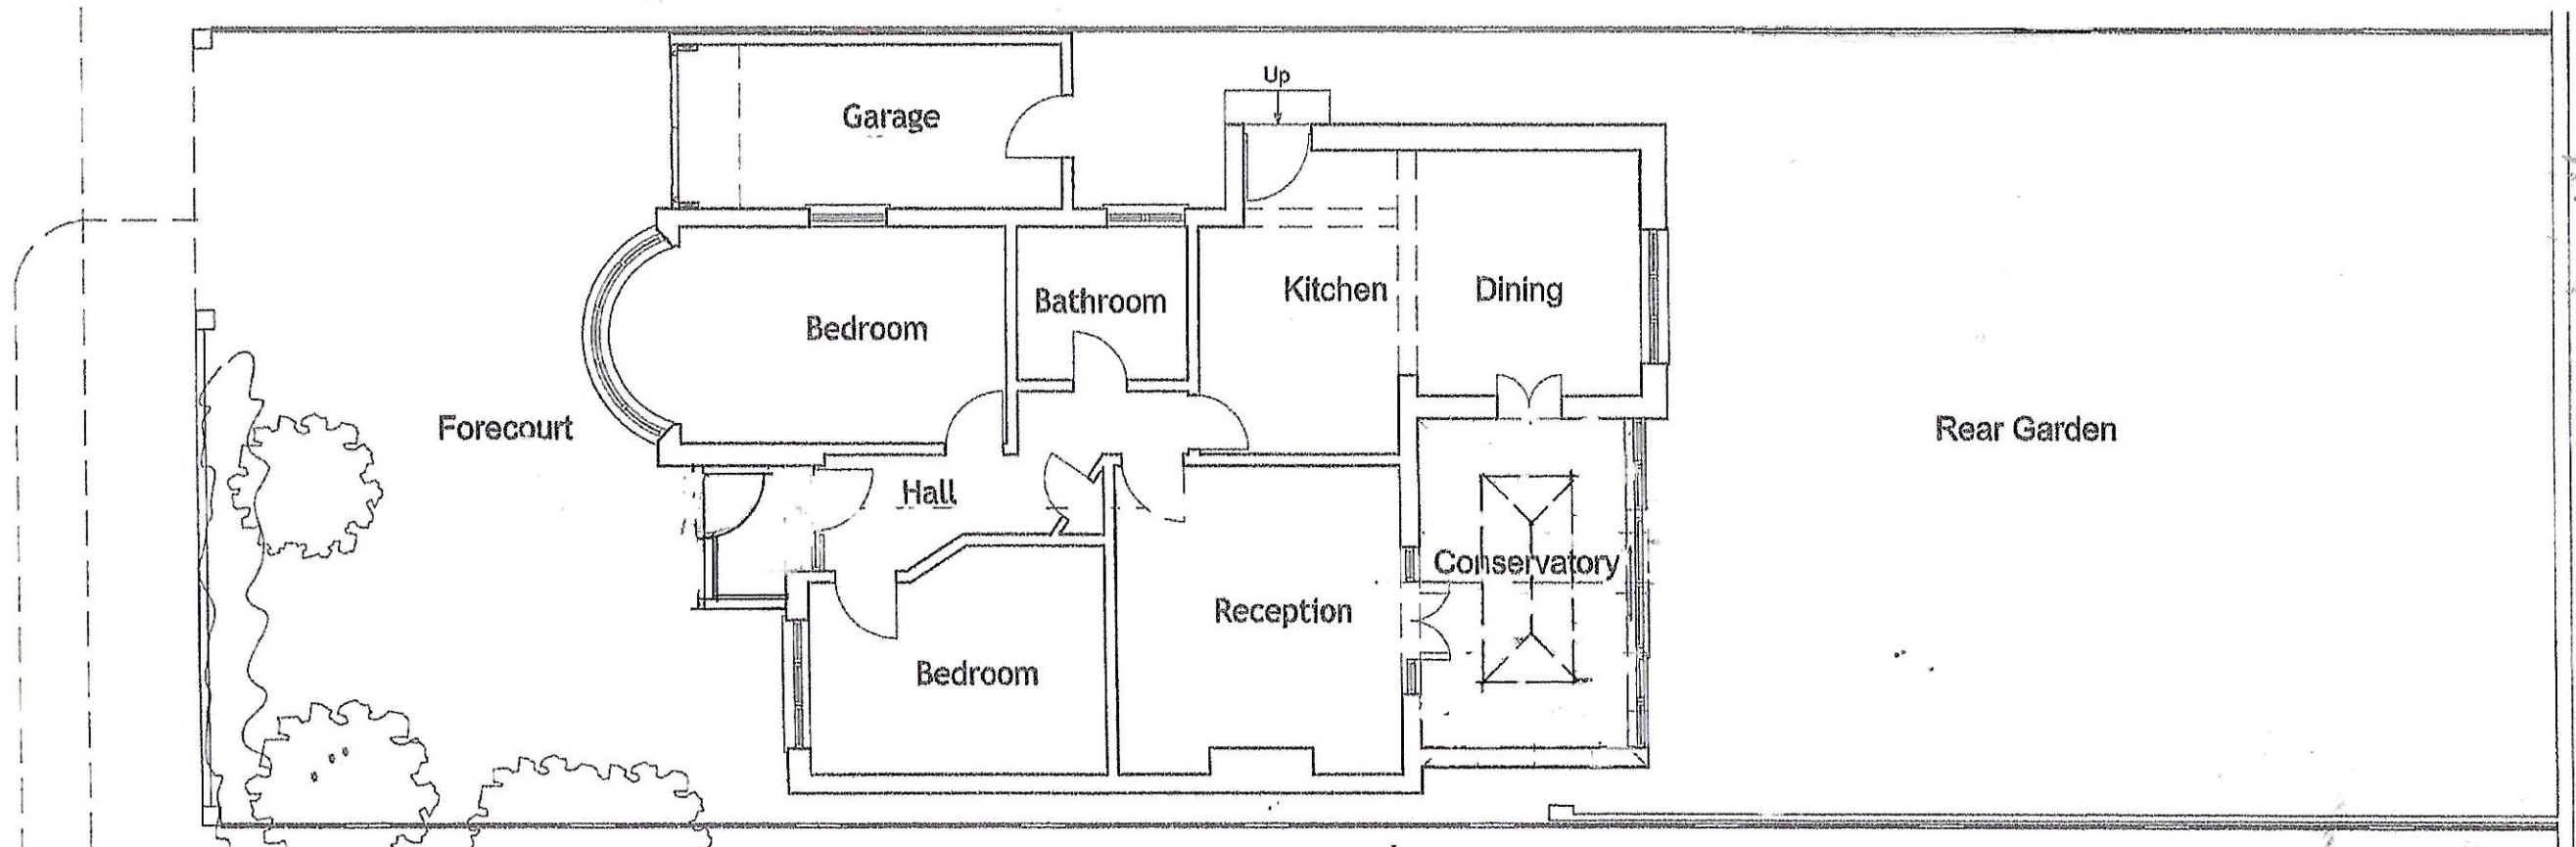

EXISTING GROUND FLOOR PLAN

Scale 1:100

 

AHA

Architect

Tel: +44 (0)7831 818296

alexanderhobbs@hotmail.com

4 Heads Mews London W11 2QL

ALEXANDER HOBBS ASSOCIATES

NOTES:

No scaled dimensions to be taken from this drawing.
All dimensions to be site checked.

Client:

Mohamed Ellabany

Job Title:

28 Albemarle Avenue, Twickenham TW2 6AJ

Scale

1/100@A3

Date

Dec 24

Drawing title

Existing Grd Flr and Roof Plans

Drg. No.

24/ 80/ 02

Rev.