



bifolding doors
Glazed Elevation to Proposed Pool and Gym Outbuilding

Proposed Side Elevation (Section)

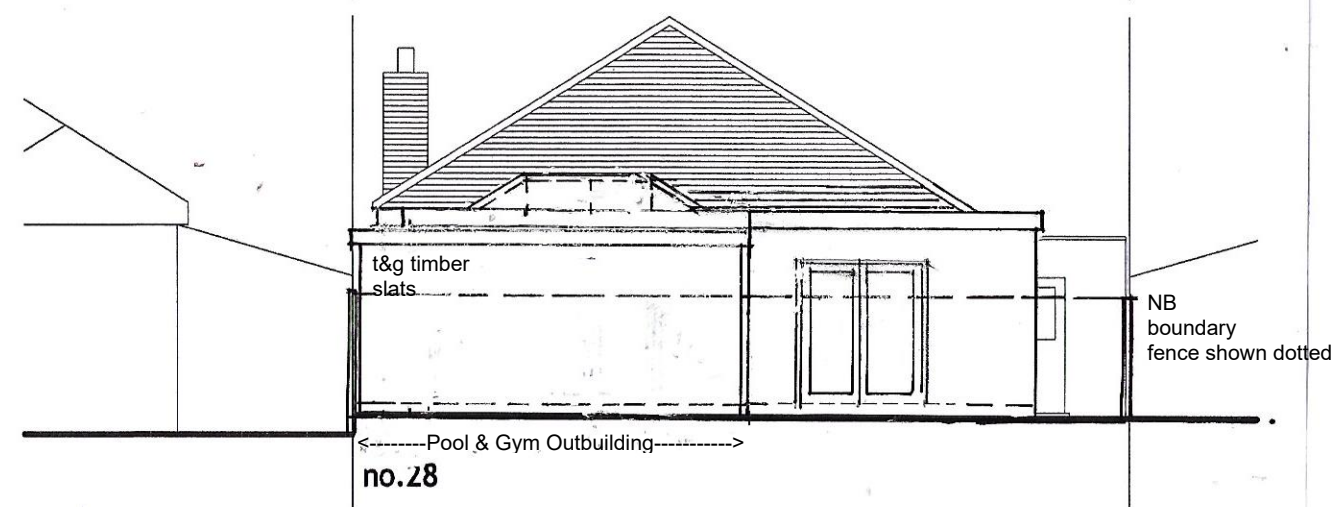

Proposed Rear Elevation

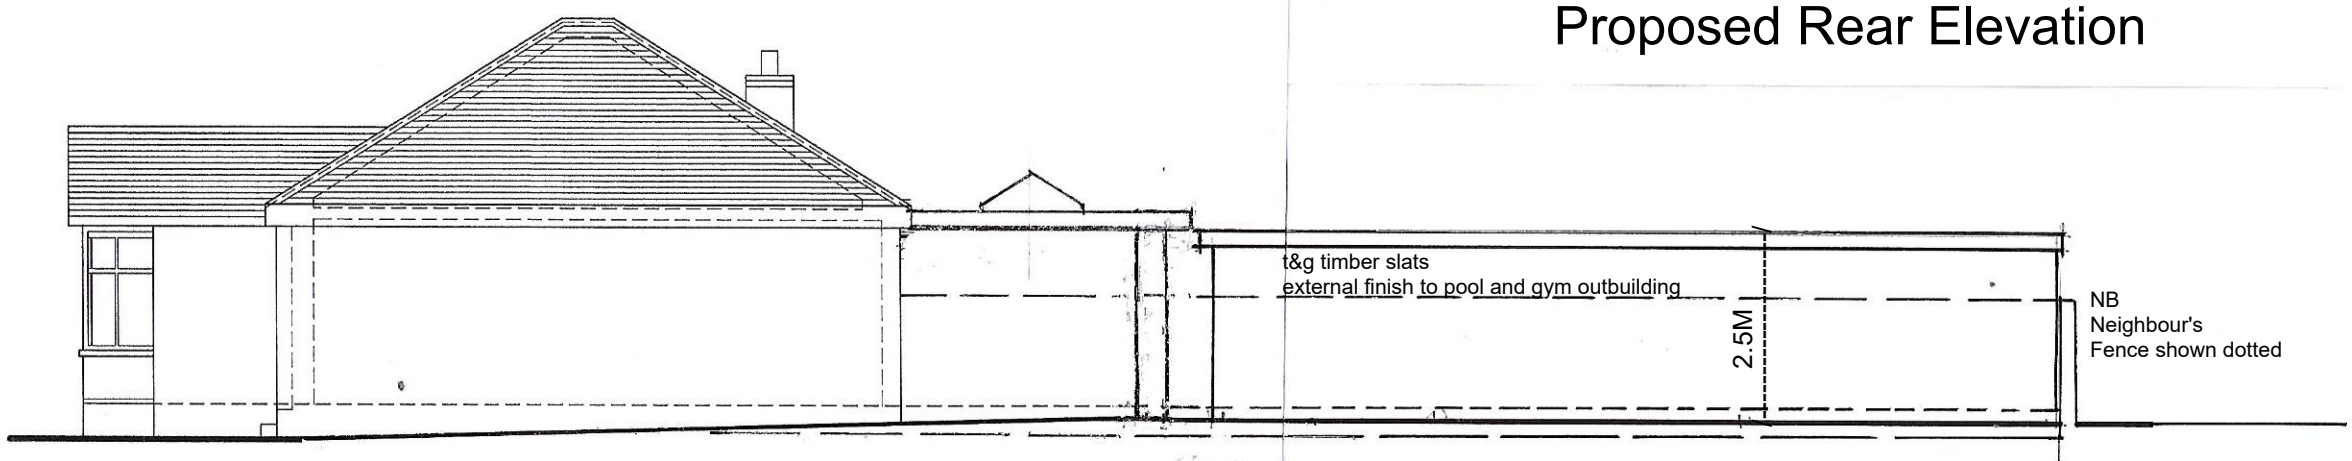

Proposed Side Elevation South East)

AHA Architect Tel: +44 (0)7831 818296 alexanderhobbs@hotmail.com 4 Heads Mews London W11 2QL ALEXANDER HOBBS ASSOCIATES	NOTES: No scaled dimensions to be taken from this drawing. All dimensions to be site checked.	Client: Mohamed Ellabbany	Scale: 1/100@A3	Drawing title: Proposed Elevations	
		Job Title: 28 Albemarle Avenue, Twickenham TW2 6AJ	Date: DEc 24	Drg. No. 24/ 70/ 05	Rev.