



Proposed Roof Plan

proposed Pool and Gym

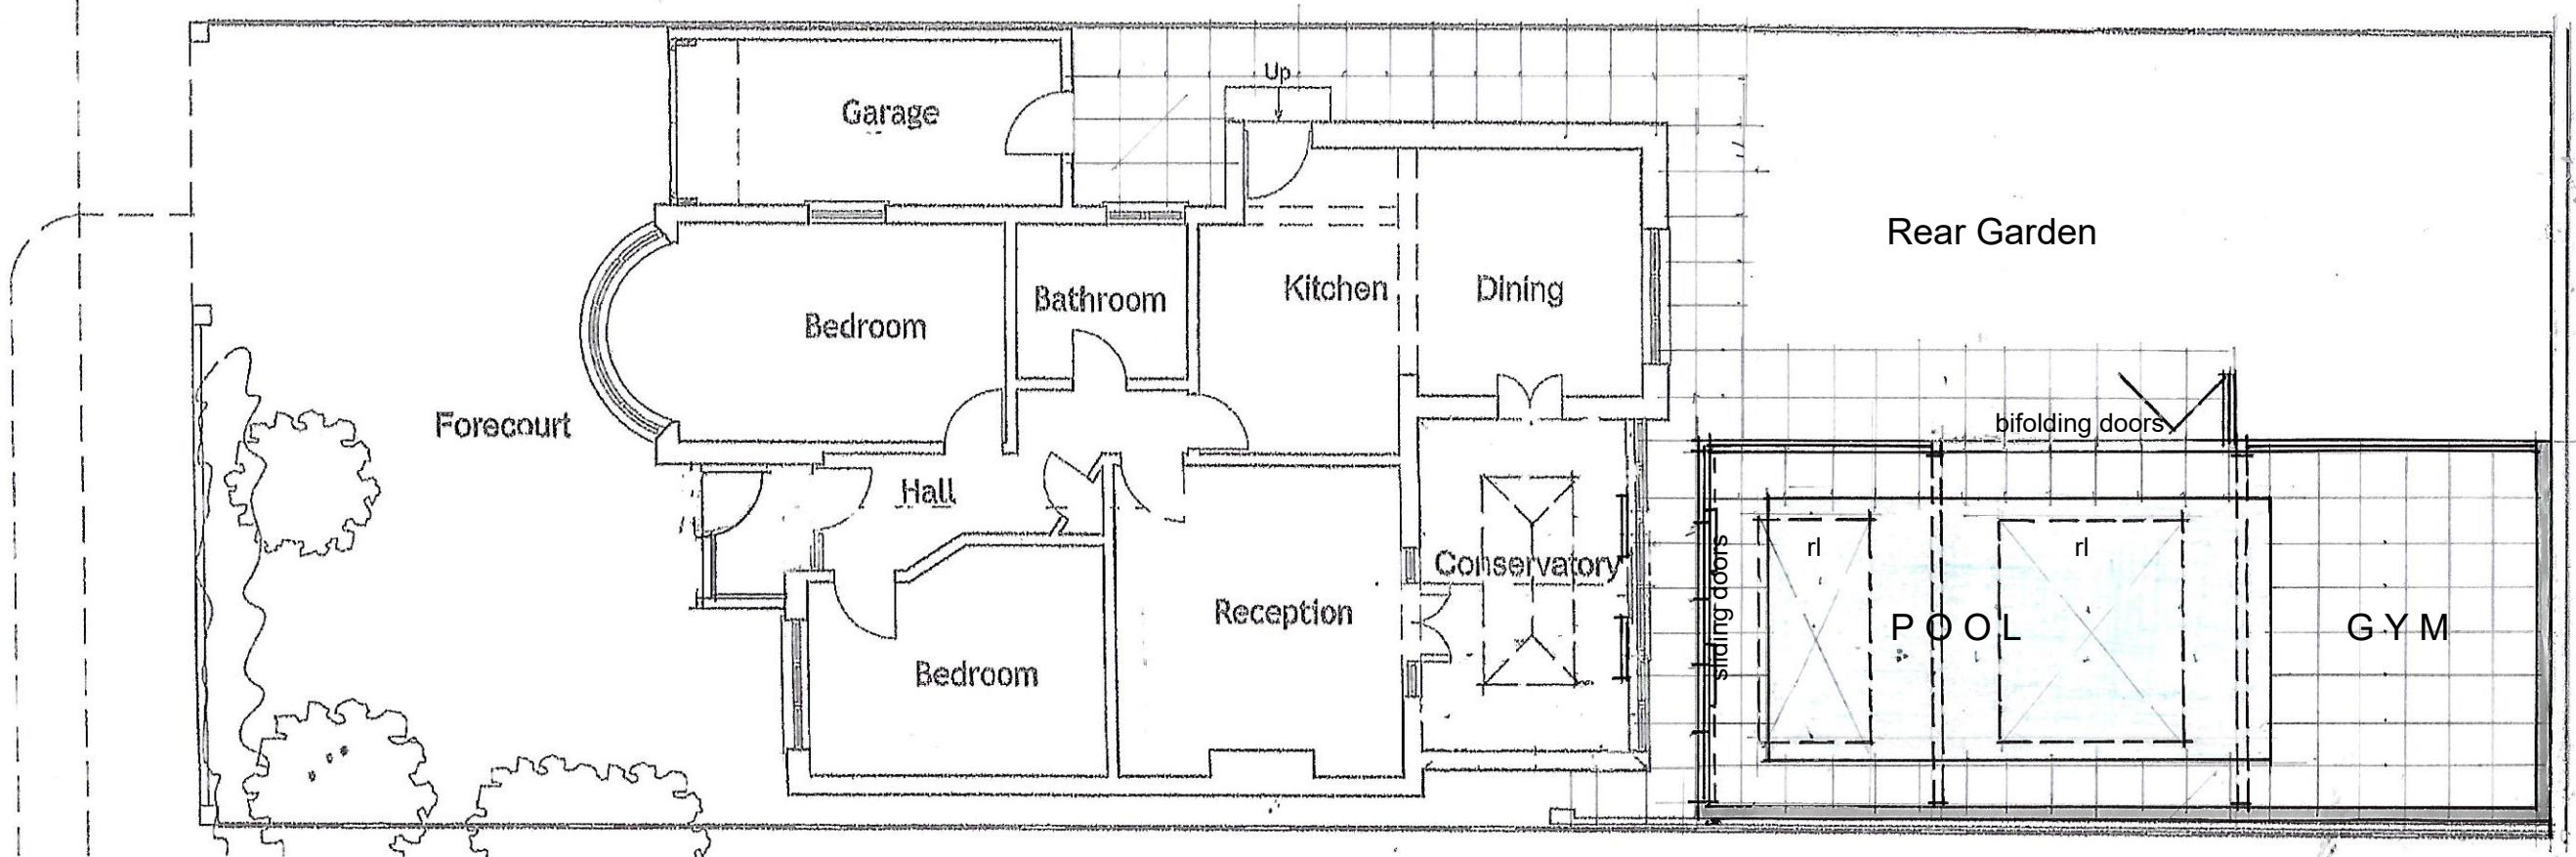

Proposed Ground Floor Plan

Scale 1:100

 

**AHA**  
Architect  
Tel: +44 (0)7831 818296  
alexanderhobbs@hotmail.com  
4 Heads Mews London W11 2QL  
ALEXANDER HOBBS ASSOCIATES

NOTES:  
No scaled dimensions to be taken from this drawing.  
All dimensions to be site checked.

Client: Mohamed Ellabany  
Job Title: 28 Albemarle Avenue, Twickenham TW2 6AJ

Scale: 1/100@A3  
Date: Dec 24

Drawing title: Proposed Grd Flr and Roof Plans  
Drg. No.: 24/ 80/ 03  
Rev.