




**EXISTING REAR (EAST) ELEVATION.**

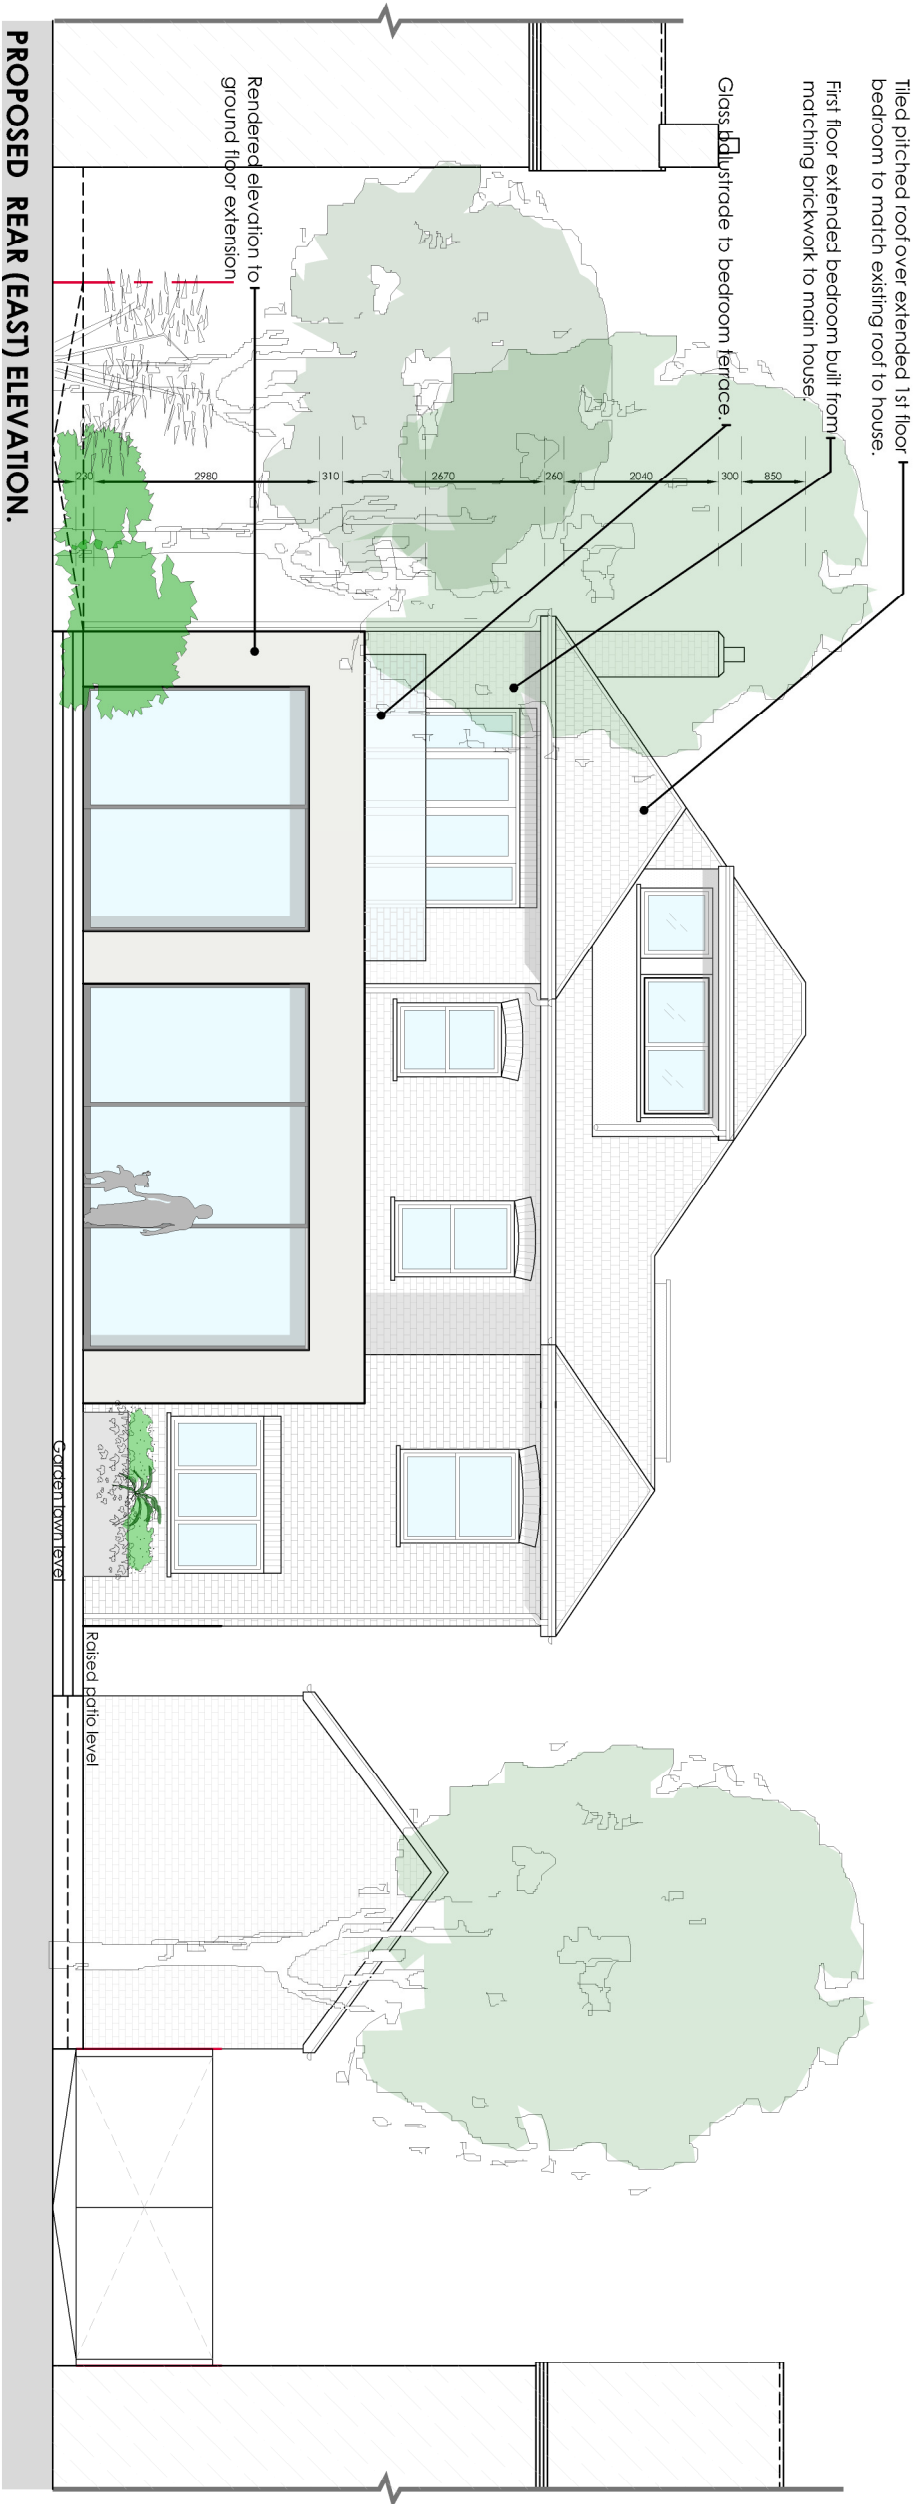

**PROPOSED REAR (EAST) ELEVATION.**

**GENERAL NOTES:**  
 This drawing indicates basic structure. Fill structural details and calculations by a Structural Engineer to satisfy current Building Regulations. The design, specification, performance and structure of all elements of work are to be developed by the contractor strictly in accordance with current statutory regulations and certification requirements. Contractor to complete work to the required standard providing a completion certificate from the local authority Building Control Department.

Although this drawing is to a scale all features and dimensions are approximate. The contractor is responsible for checking dimensions, references and references. Any errors or discrepancies are to be reported prior to proceeding with the works or shop drawings. All party wall agreements, permissions and conditions surveys to be conducted by others. The ownership and copyright of this drawing wholly remains and belongs to Composition Design Ltd. and cannot be used without the explicit permission of the originator.

Rev	Date	in/	Description

PROJECT  
**71 POPES AVE.**  
**TW2 5TD.**

Drawings  
**EXISTING & PROPOSED REAR ELEVATION.**

Drawn By  
 Scale 1:100@A3 Status

Revision  
 Date OCT 24

Checked  
 0174 Drawing No. 300

COMPOSITION DESIGN Ltd.  
 020 869 2001  
 studio@composition.london