


REMOVAL OF REAR ADDITIONS AND THEIR REPLACEMENT WITH BETTER QUALITY FAÇADE THAT IS NOT DISSIMILAR FROM MANY OF THE REAR FAÇADES CONSENTED IN THE AREA.

WINDOW REPLACEMENTS WILL MATCH THE EXISTING DESIGNS EXACTLY.

1 PROPOSED REAR ELEVATION
SCALE 1:50

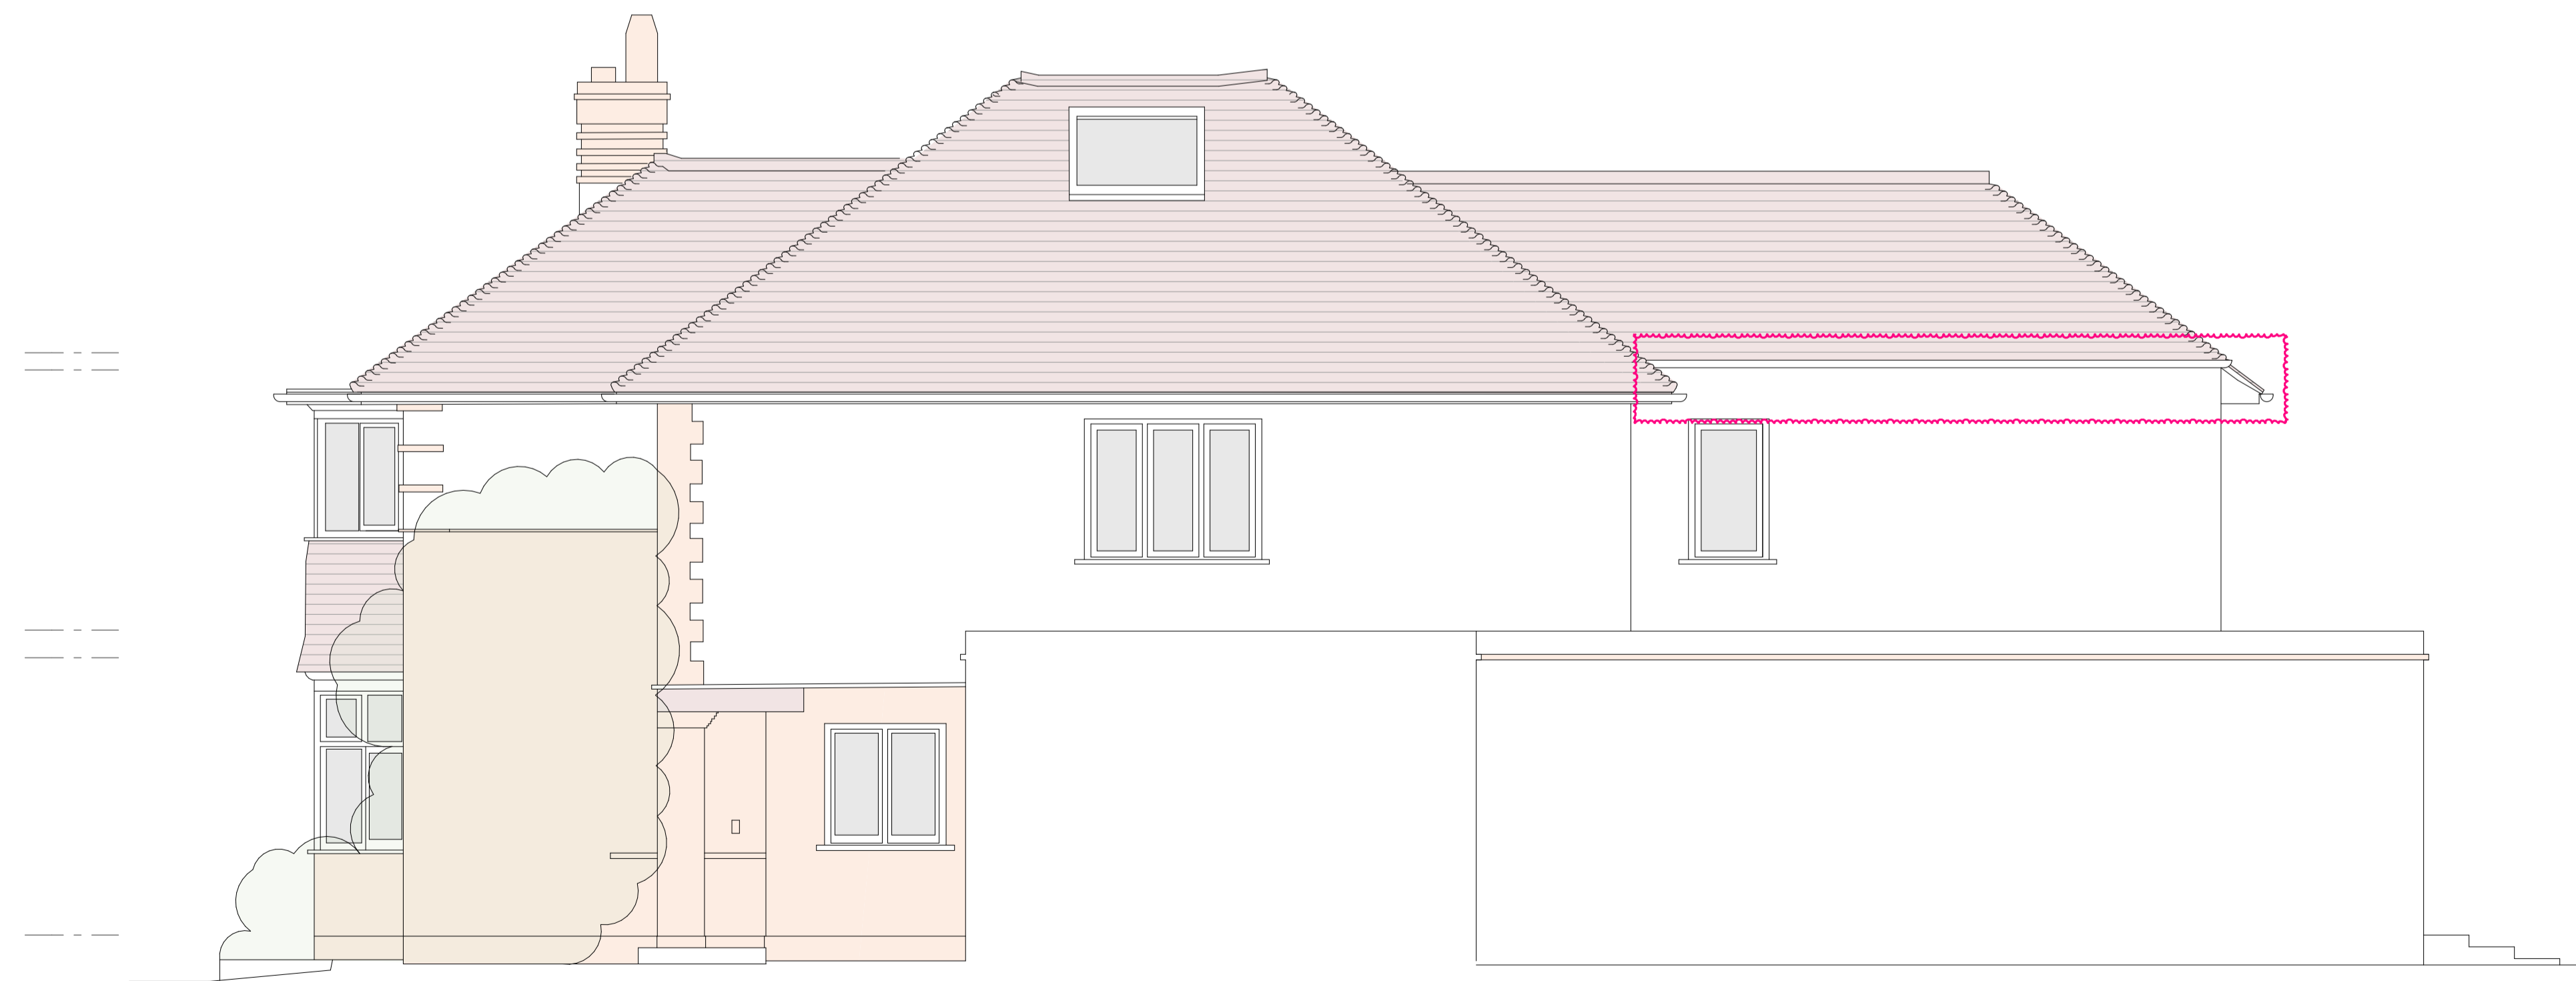

2 PROPOSED SIDE (SOUTH) ELEVATION
SCALE 1:50



PLANNING



SHAUN KNIGHT
ARCHITECTURE

40 FALCON ROAD, HAMPTON
TW12 2RA
07824 815 258M
0208 979 4949T
E: skarchitecture@hotmail.co.uk
W: shaunknightarchitecture.com

PROJECT: 48 BERWYN ROAD
TW10 5BS

TITLE : PROPOSED REAR
AND SIDE (SOUTH)
ELEVATIONS

Date: DECEMBER 2024

Scale: 1:50 AT A1 Drawn: SDK

DRAWING NUMBER: 240-6010