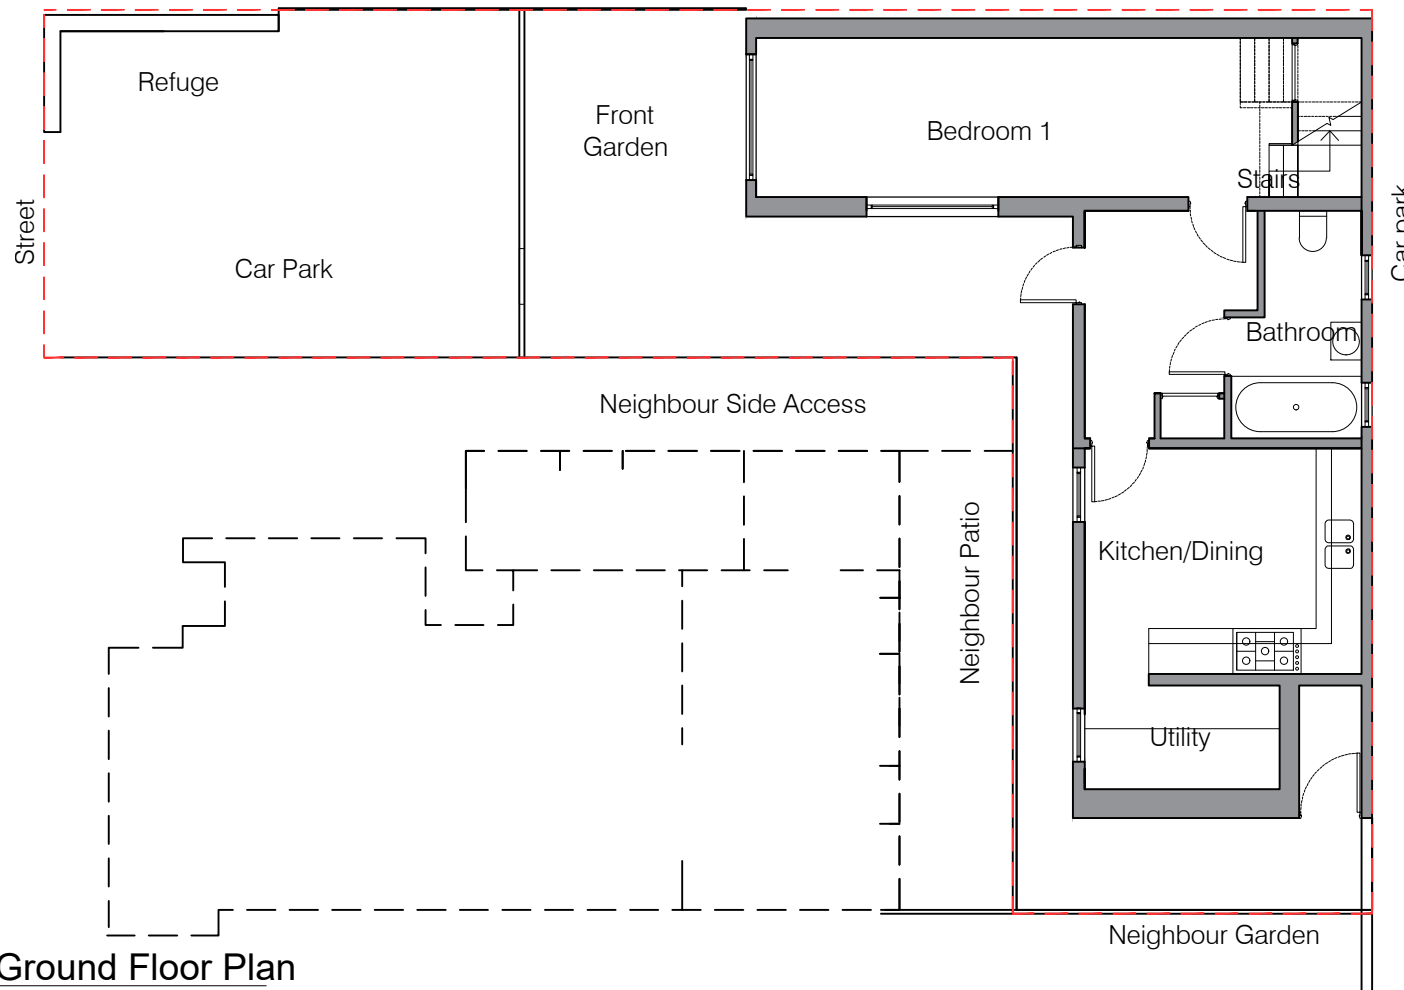
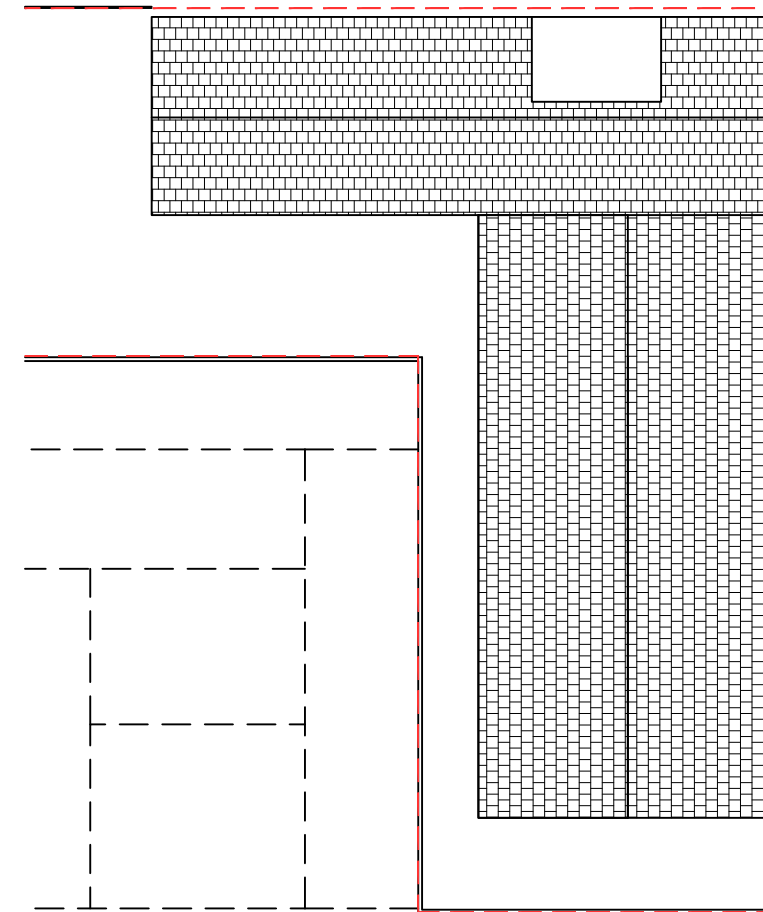


**02 First Floor Plan**  
D1000 SCALE: 1:100



 
 
 


**01 Ground Floor Plan**  
D1000 SCALE: 1:100



**03 Roof Plan**  
D1000 SCALE: 1:100

NOTES

01	AR	20.12.24	For Planning
02	AR	06.01.25	Drawing Revision Updated and Title

-  Existing Masonry
-  Existing Roof Tiles
-  Existing Render
-  Existing Walls
-  Boundary Line

Existing GIA 61sqm (667sqft)  
Existing GEA 74sqm (796sqft)

A-Architects

Client:

Project: **The Coach House  
Teddington  
TW118EZ**

Title: **Existing Plans**

Design: AR	CAD: CAD
Chk'd: AR	App'd: APPROVED
Scale: 1:100 @A3	

