



**02 First Floor Plan**  
D1003 SCALE: 1:100

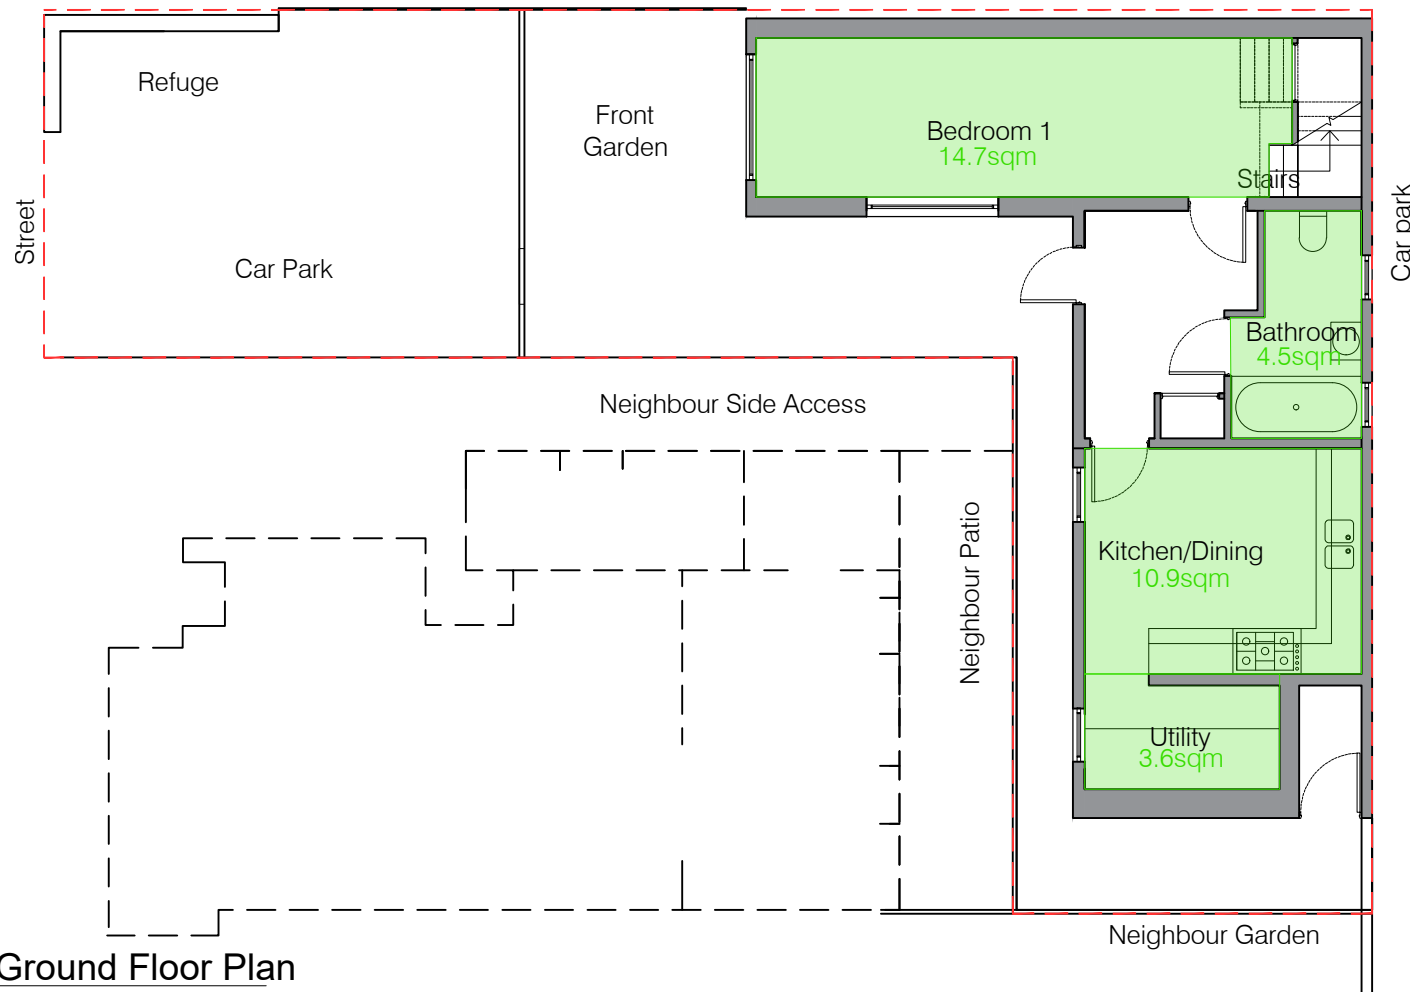

**01 Ground Floor Plan**  
D1003 SCALE: 1:100

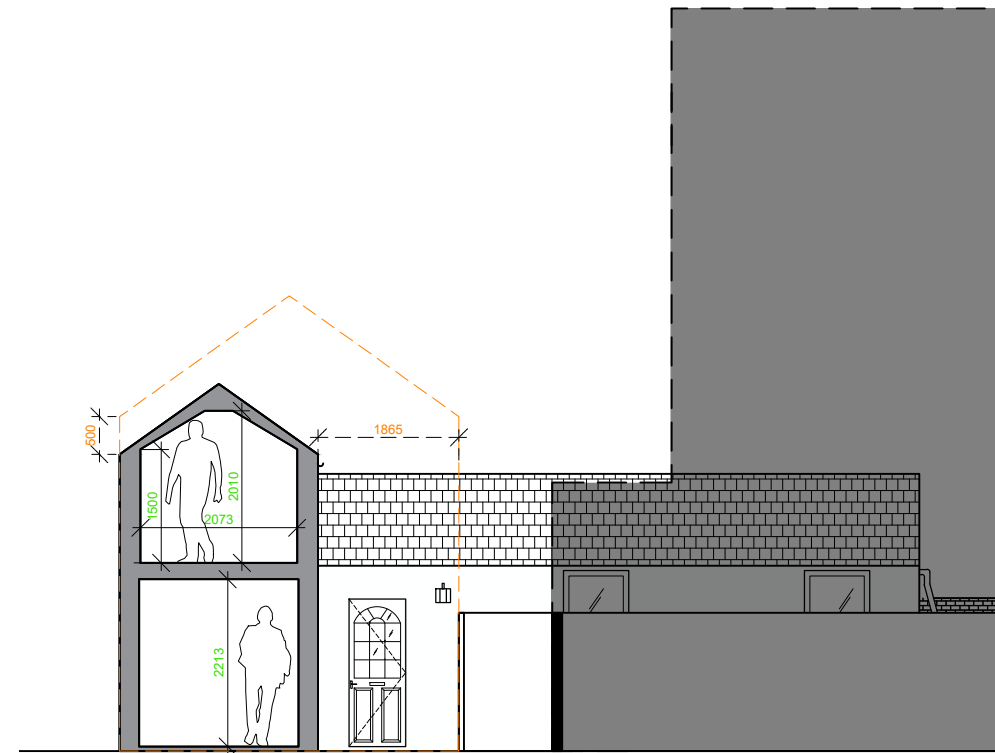

**A Section A**  
D2003 SCALE: 1:100

NOTES

01	AR	20.12.24	For Planning
02	AR	06.01.25	Drawing Revision Updated

- Existing Masonry
- Existing Roof Tiles
- Existing Render
- Existing Walls
- Boundary Line
- Proposed
- Existing

Existing GIA 61sqm (667sqft)  
Existing GEA 74sqm (796sqft)  
Proposed GIA 85sqm (914sqft)  
Proposed GEA 98sqm (1054sqft)

Ceiling Height:  
No existing rooms meet min 2.5m ceiling height

A-Architects

Client:

Project: **The Coach House  
Teddington  
TW118EZ**

Title: **Existing Areas**

Design: AR	CAD: CAD
Chk'd: AR	App'd: APPROVED
Scale: 1:100 @A3	

