




All new works highlighted in blue

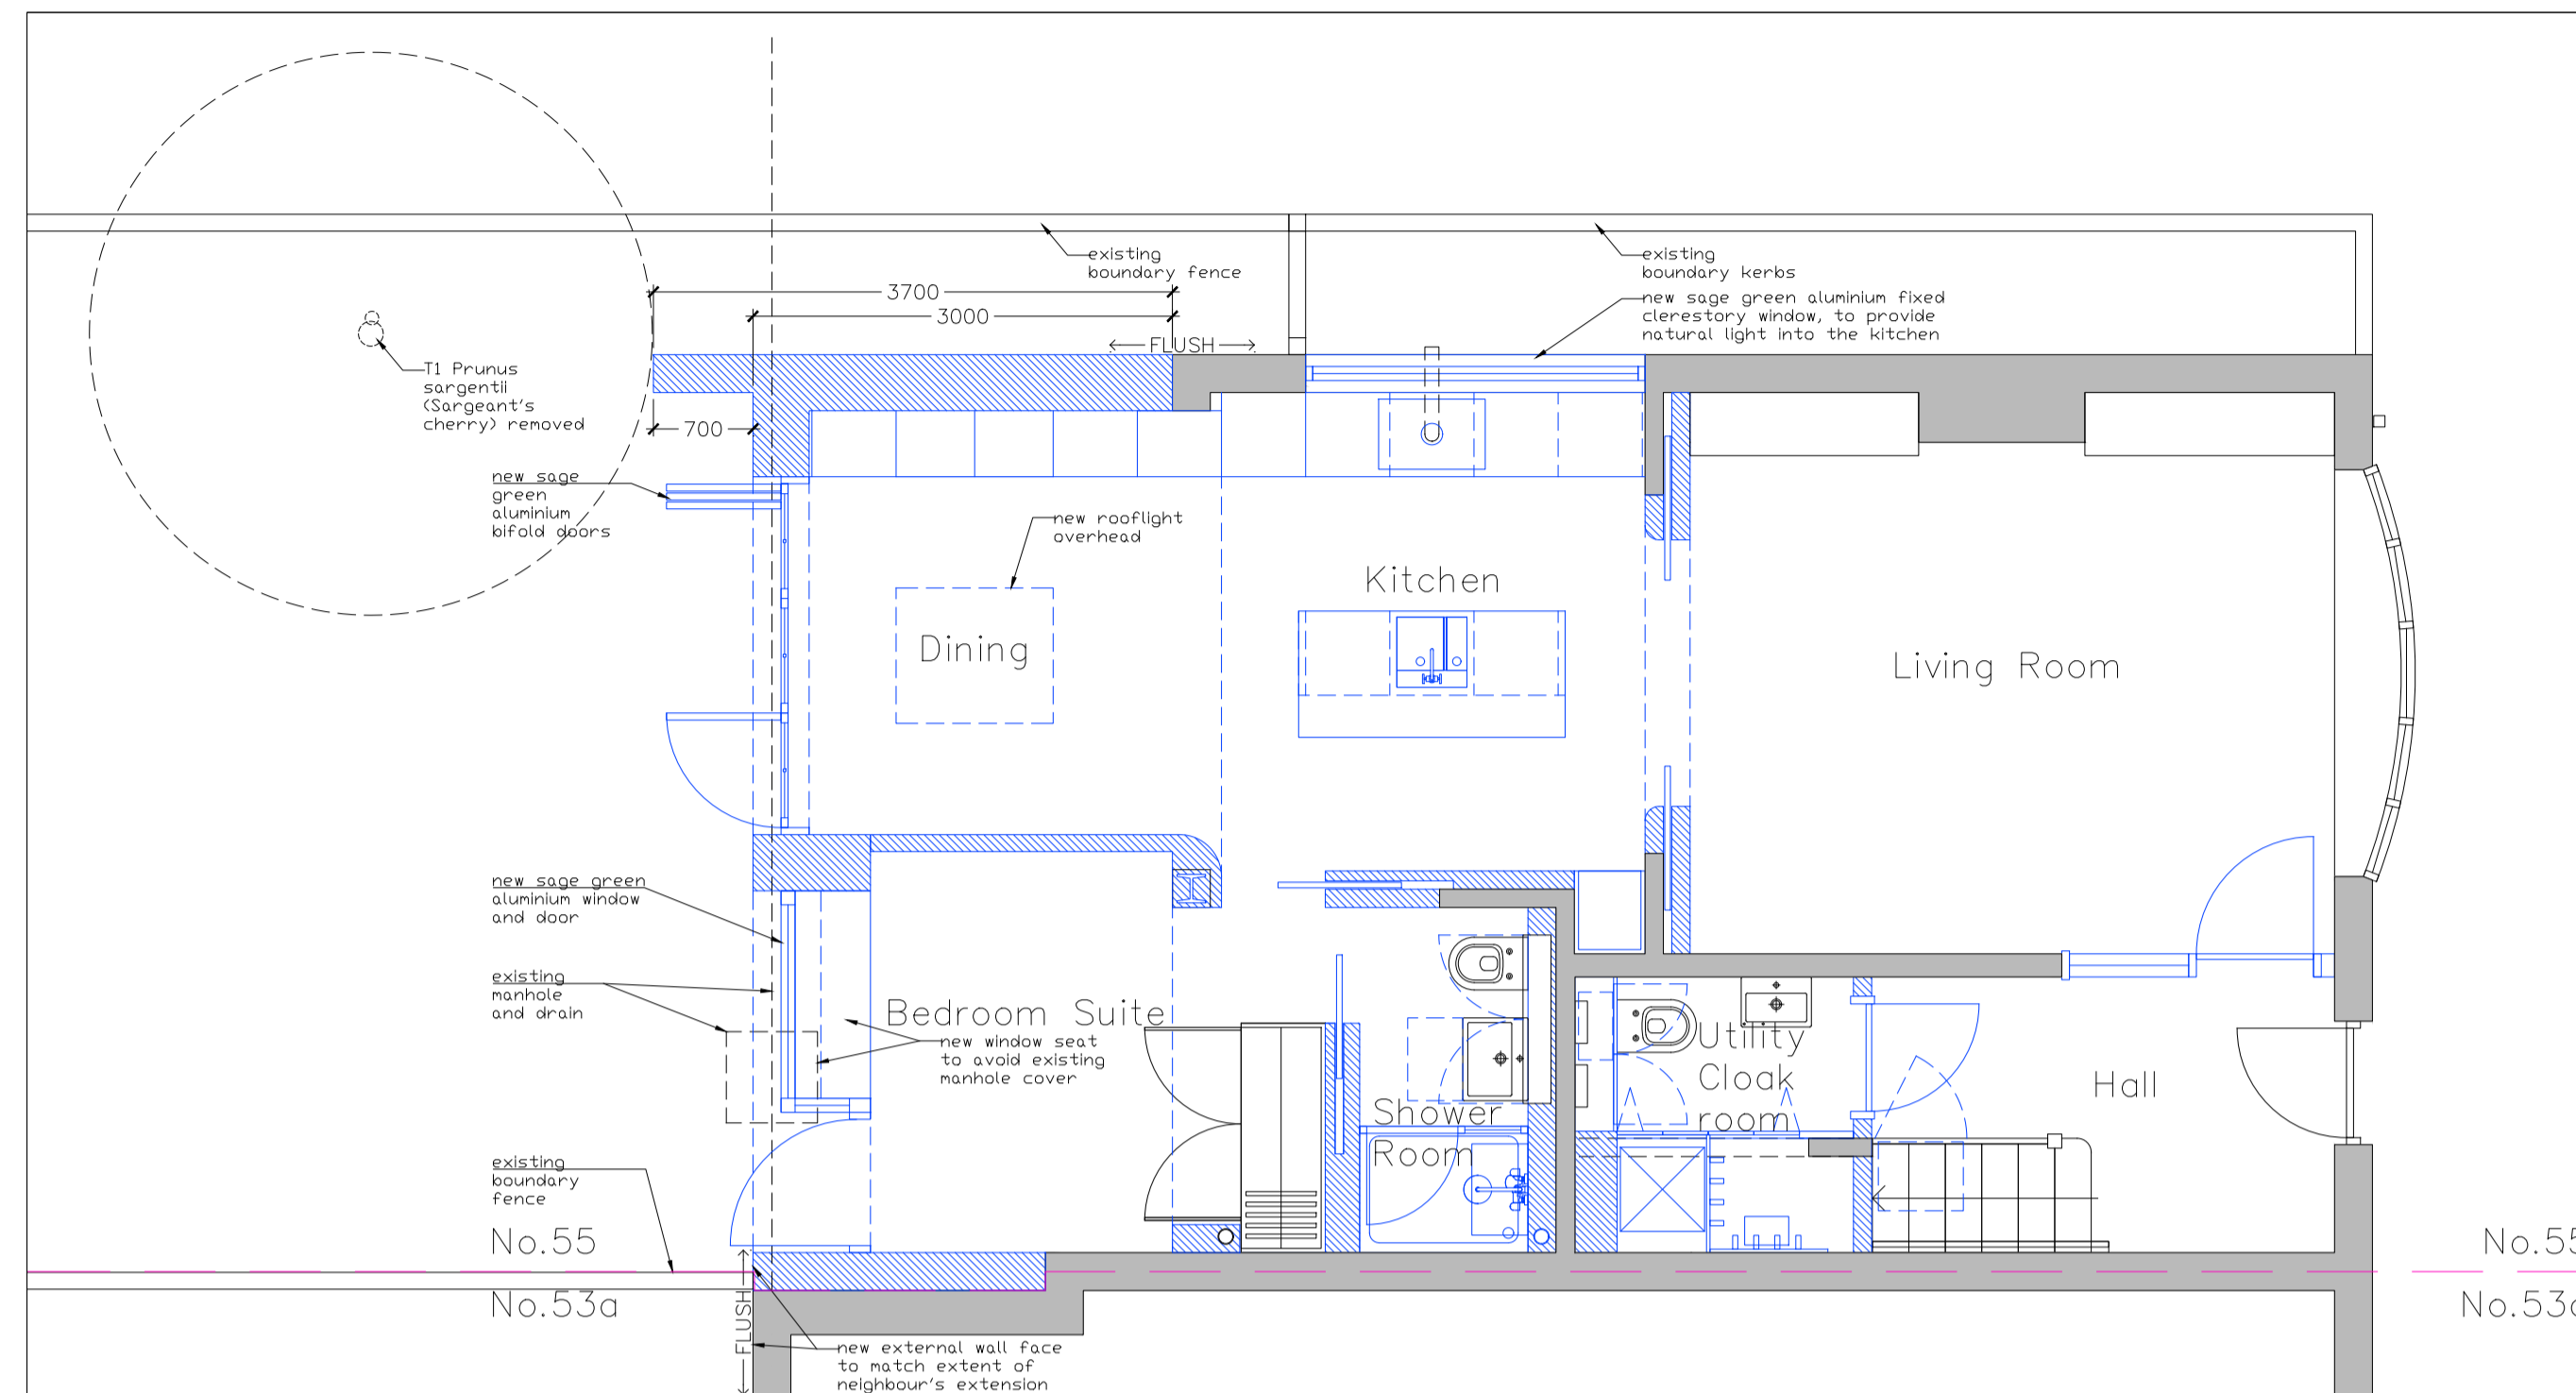


Proposed Ground Floor Plan

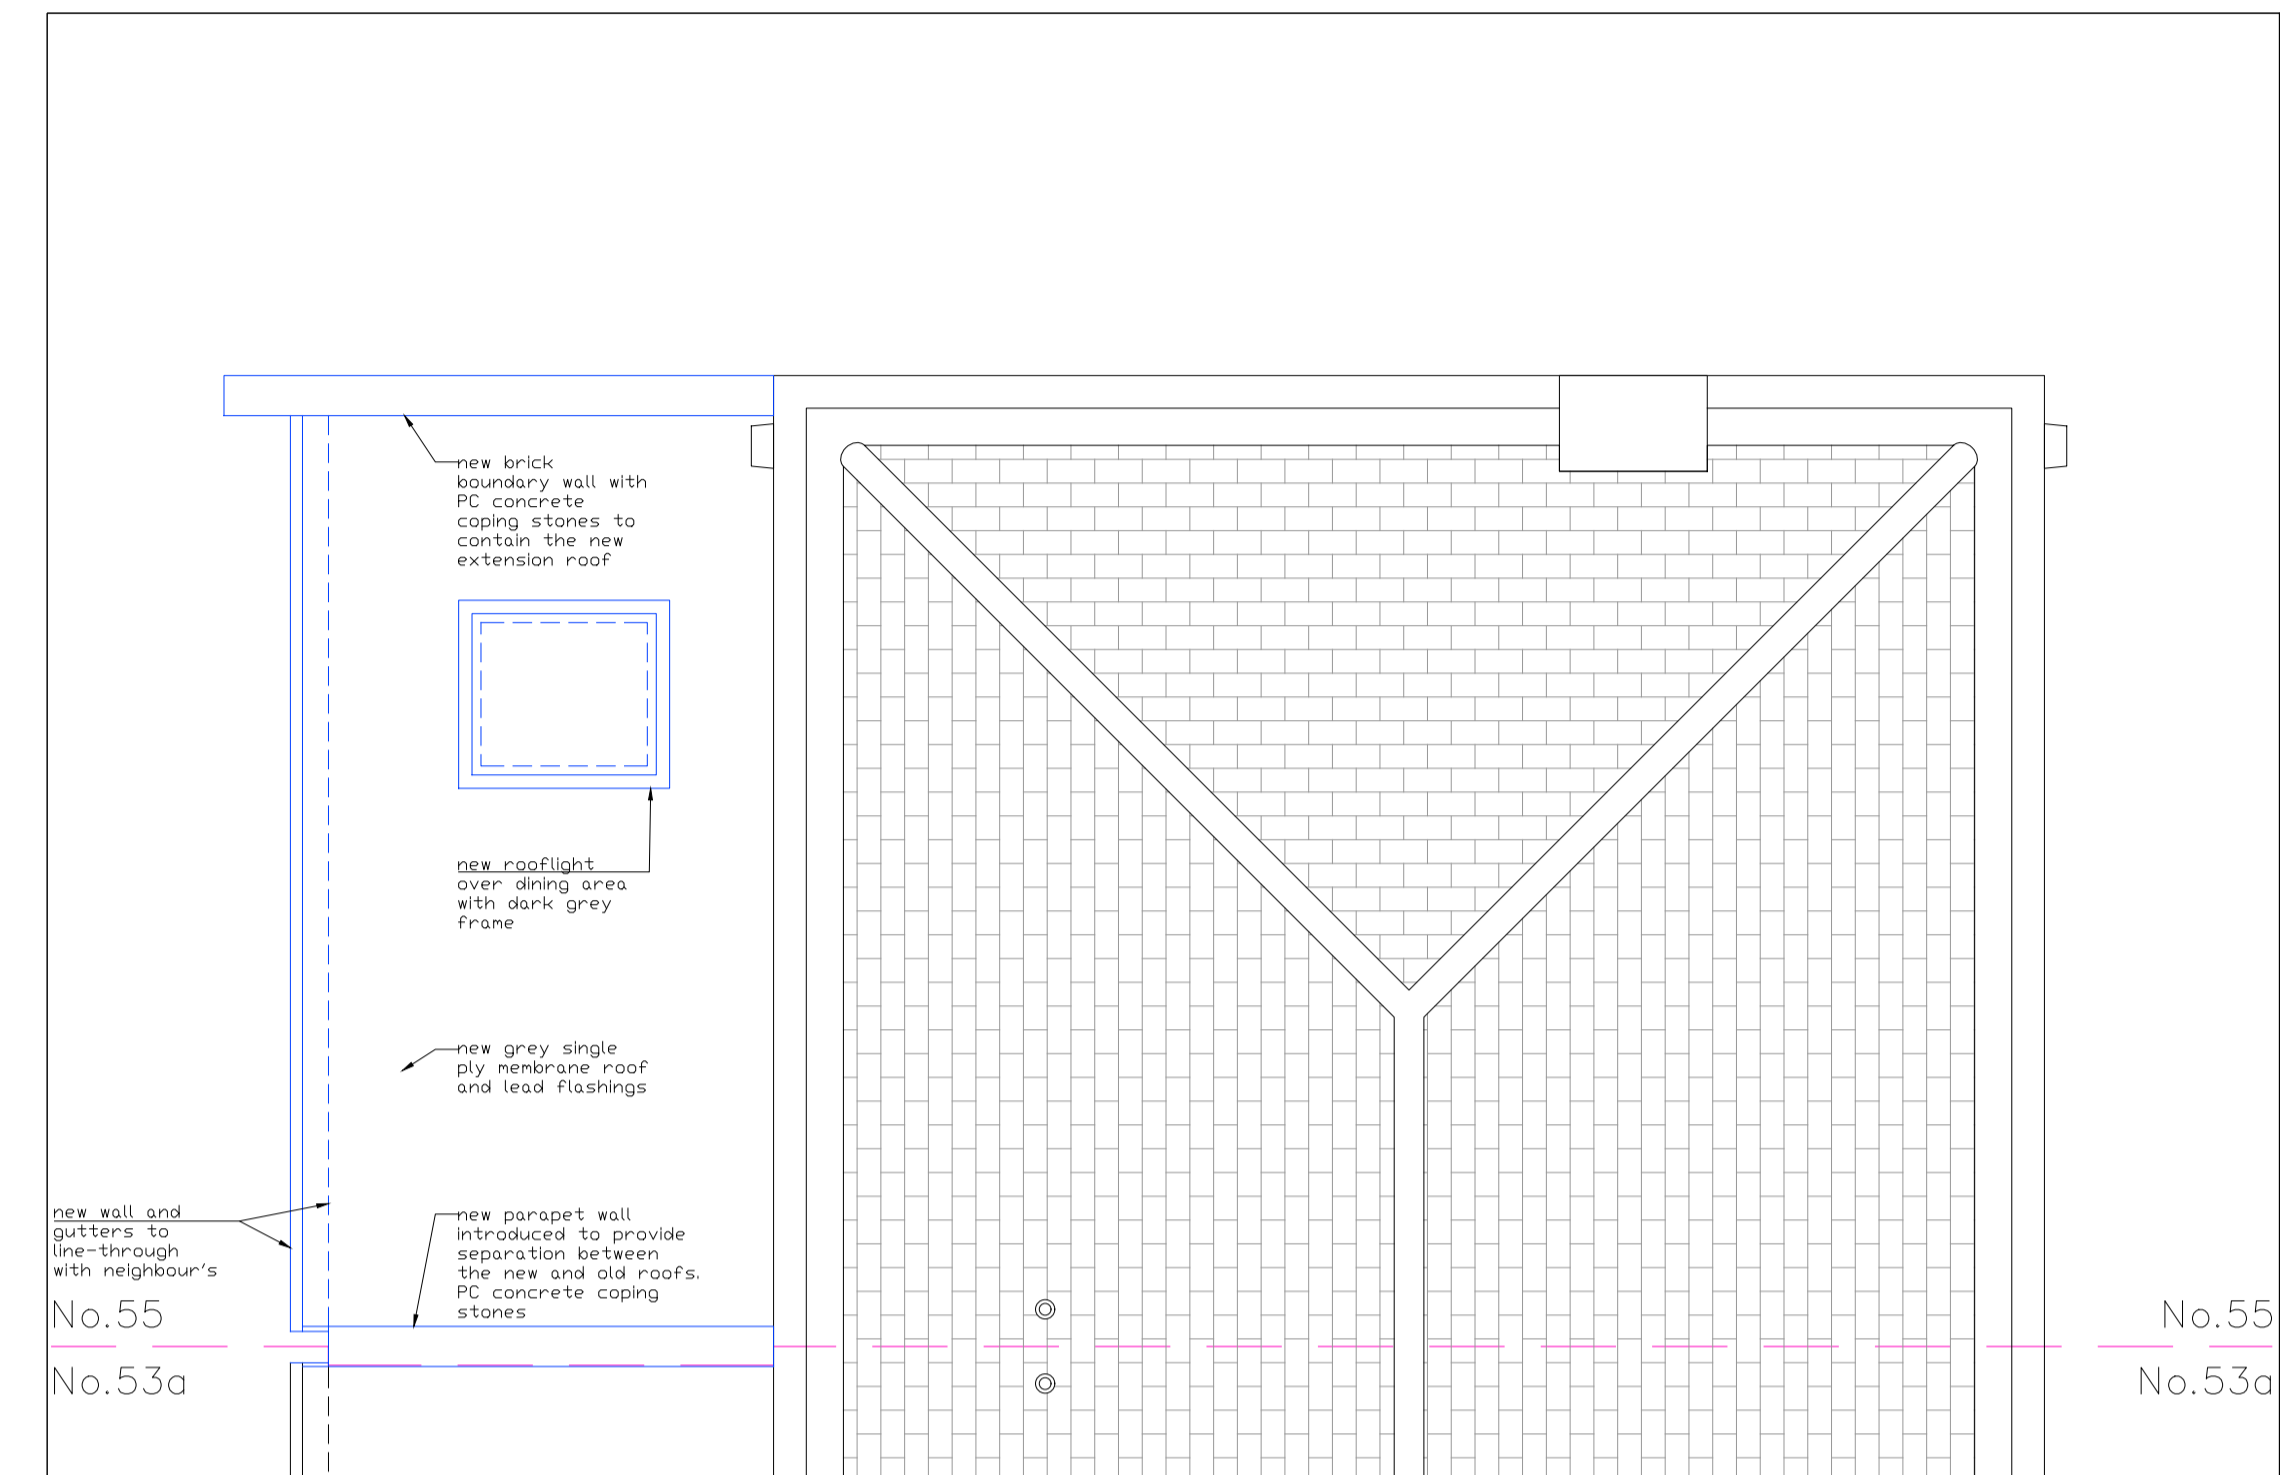

Proposed Roof Plan

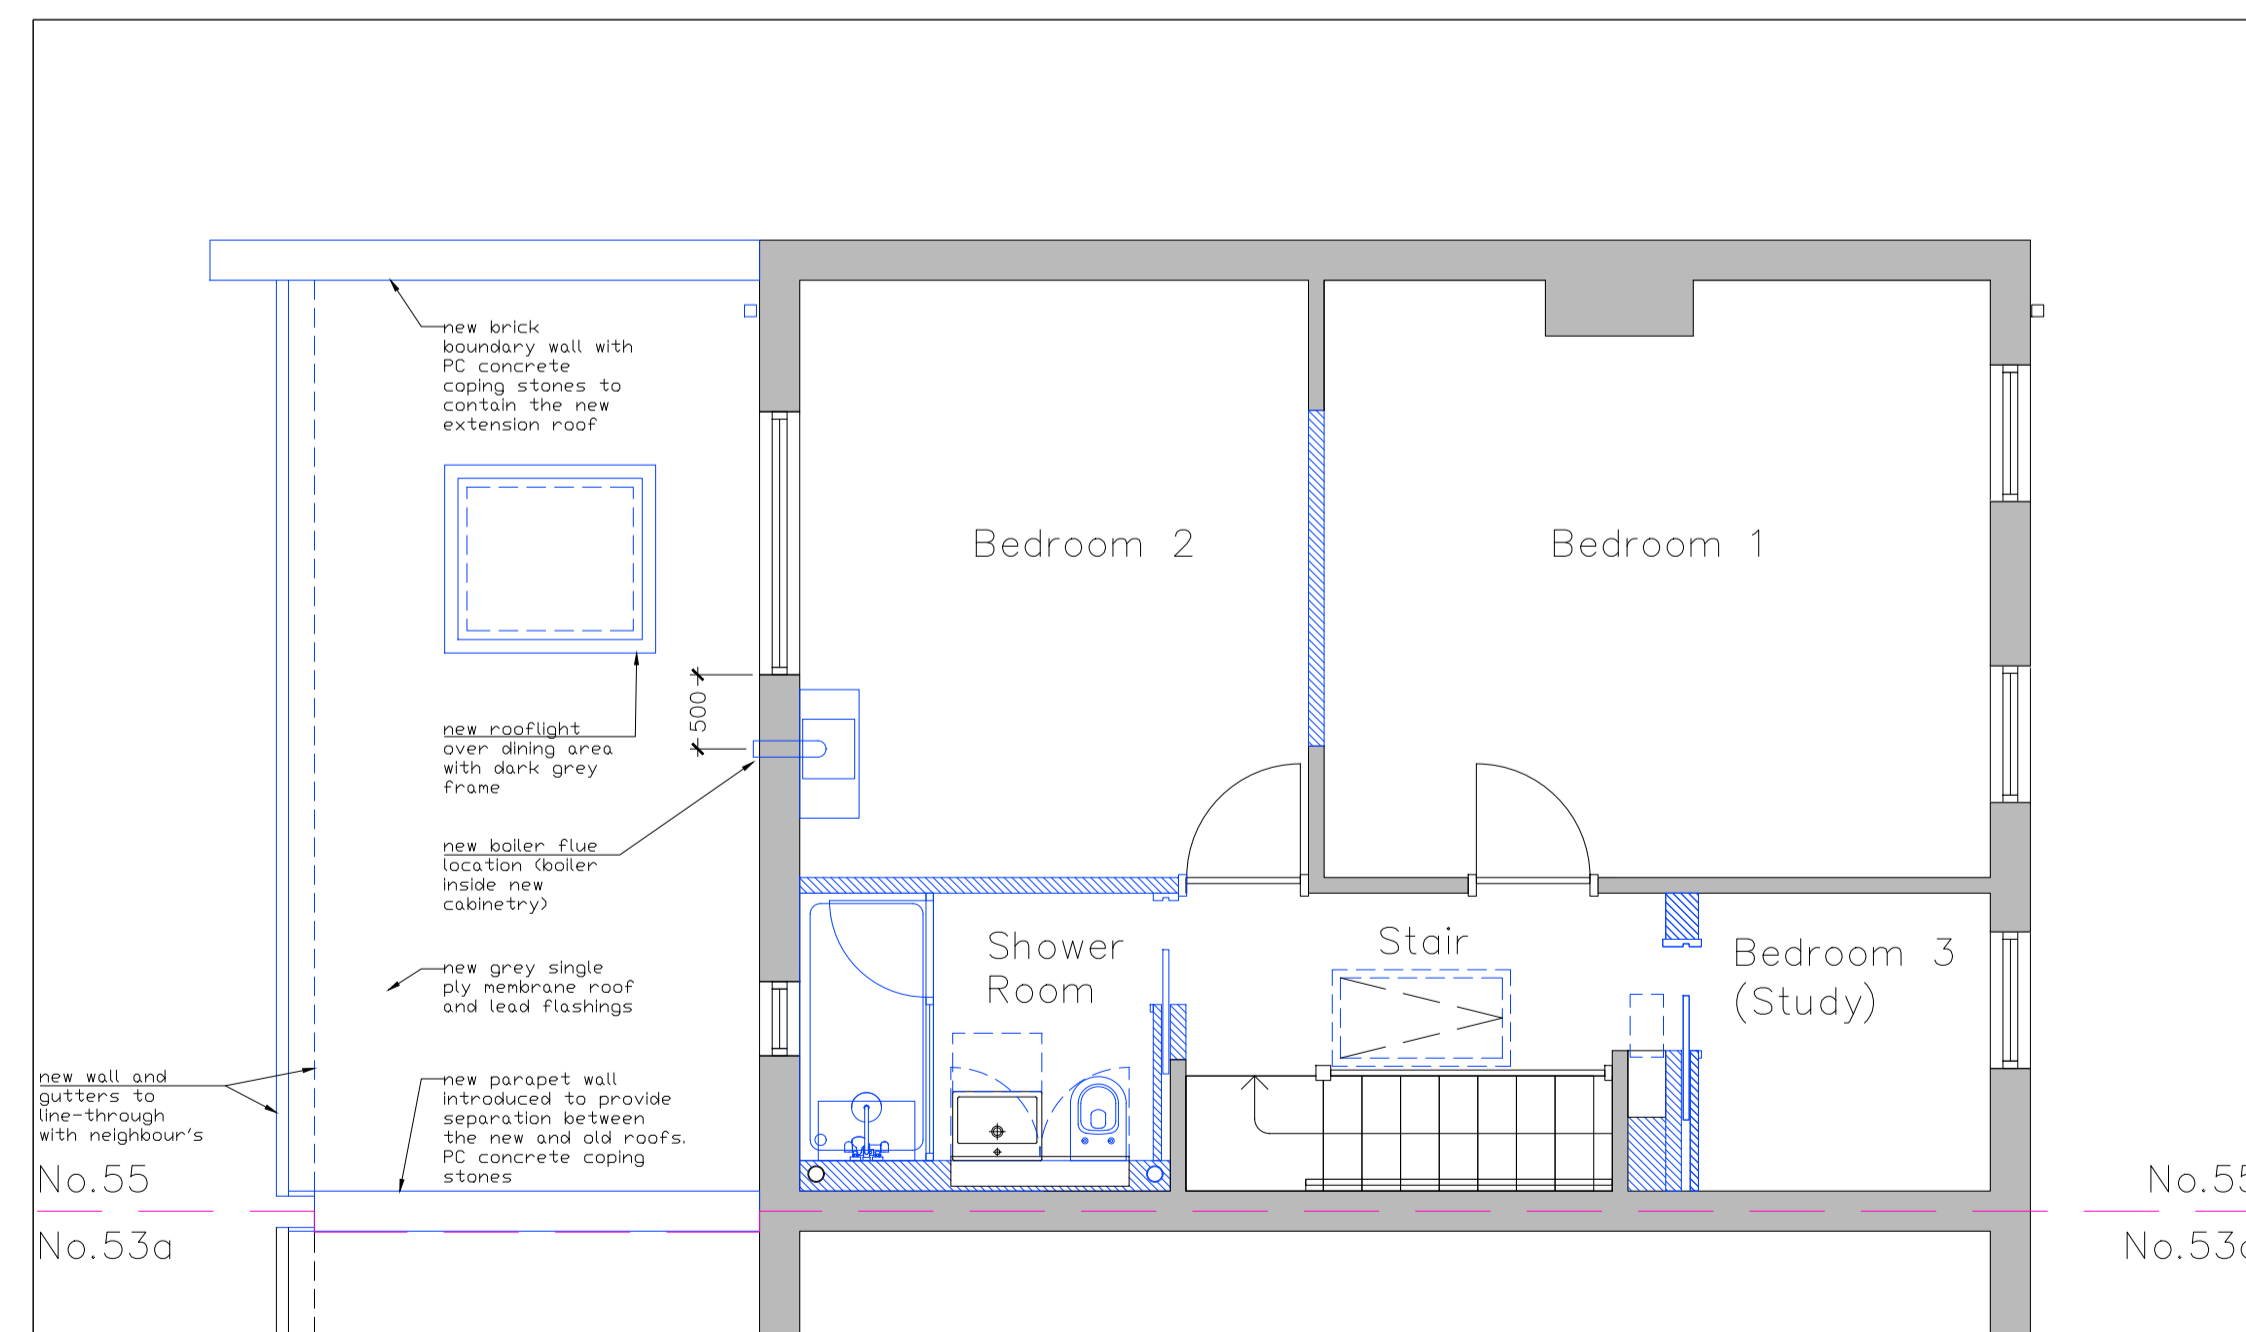

Proposed First Floor Plan

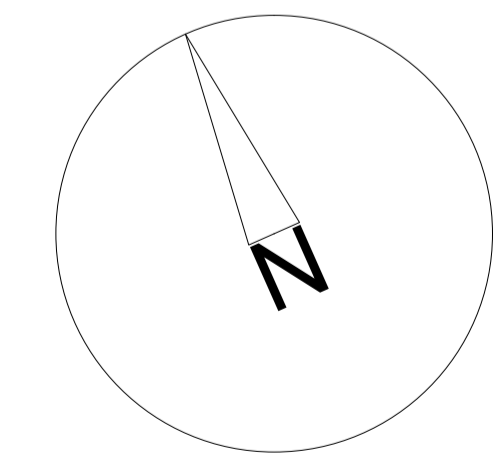

Date	Comments	Rev.	Date	Comments	Rev.
04.10.24	Issued for Planning Pre-Application	P1			
07.01.25	Issued for Planning Application	P2			

JACKSON | OCONNOR
 ARCHITECTURE
 Web: www.jacksonconnor.com
 Email: jane@jacksonconnor.com
 Tel: 07765 251066

Project Location: 55 High Street, Hampton, TW12 2SX
 Title: Proposed Floor Plans
 Date: 04/10/2024
 Scale: 1:50 @ A1, 1:100 @ A3
 Draw No.: 064 (GA) 01 P2
 Rev.