



EXISTING GROUND FLOOR PLAN 1:100

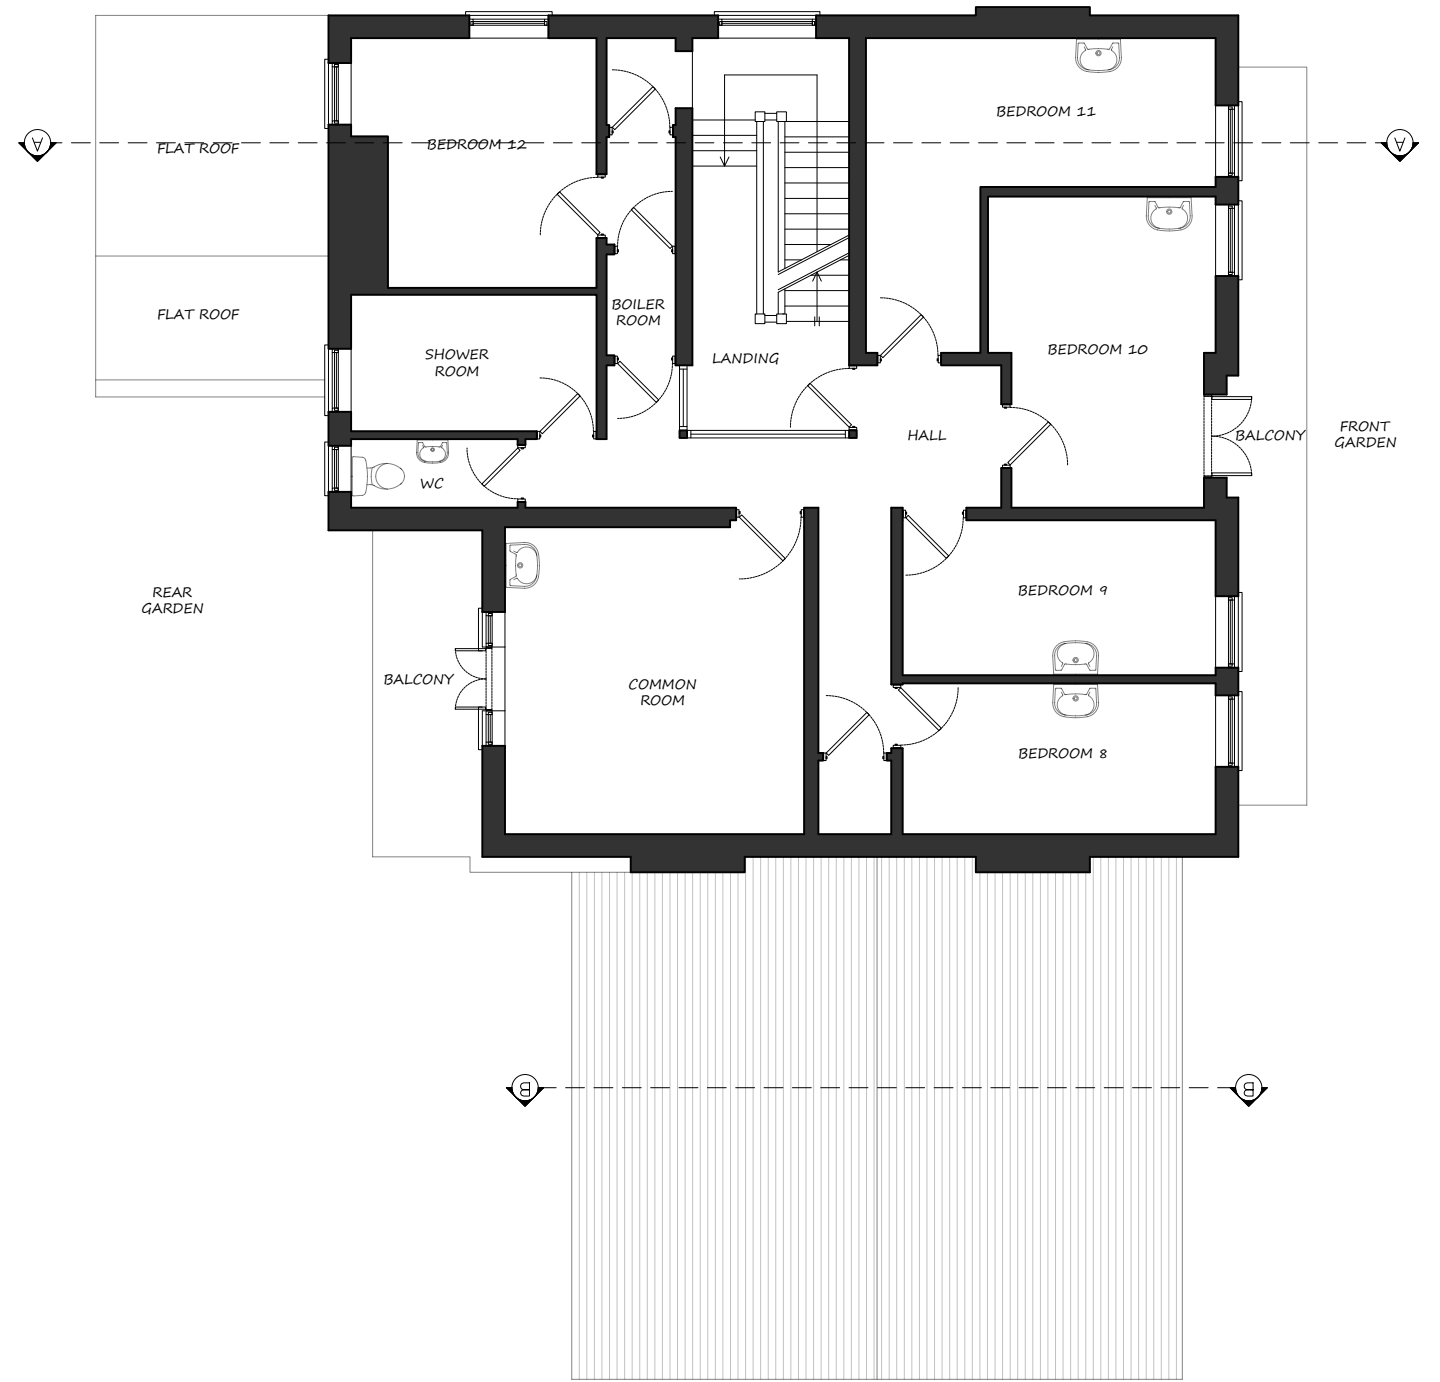

EXISTING FIRST FLOOR PLAN 1:100

 

**mza planning**  
 planning permission without the headaches

14 Devonshire Mews  
 Chiswick  
 London, W4 2HA  
 T. 0844 500 5050  
 office@mzaplanning.com

Title: **EXISTING FLOOR PLANS**

Dwg.No: **631-EXT-01**

Project: 16 Strawberry Hill Road  
 Twickenham  
 TW1 4PT

REV : ORIGINAL

Date: 13-12-24  
 Scale: as noted @ A3