



Elevation C  
1 : 100

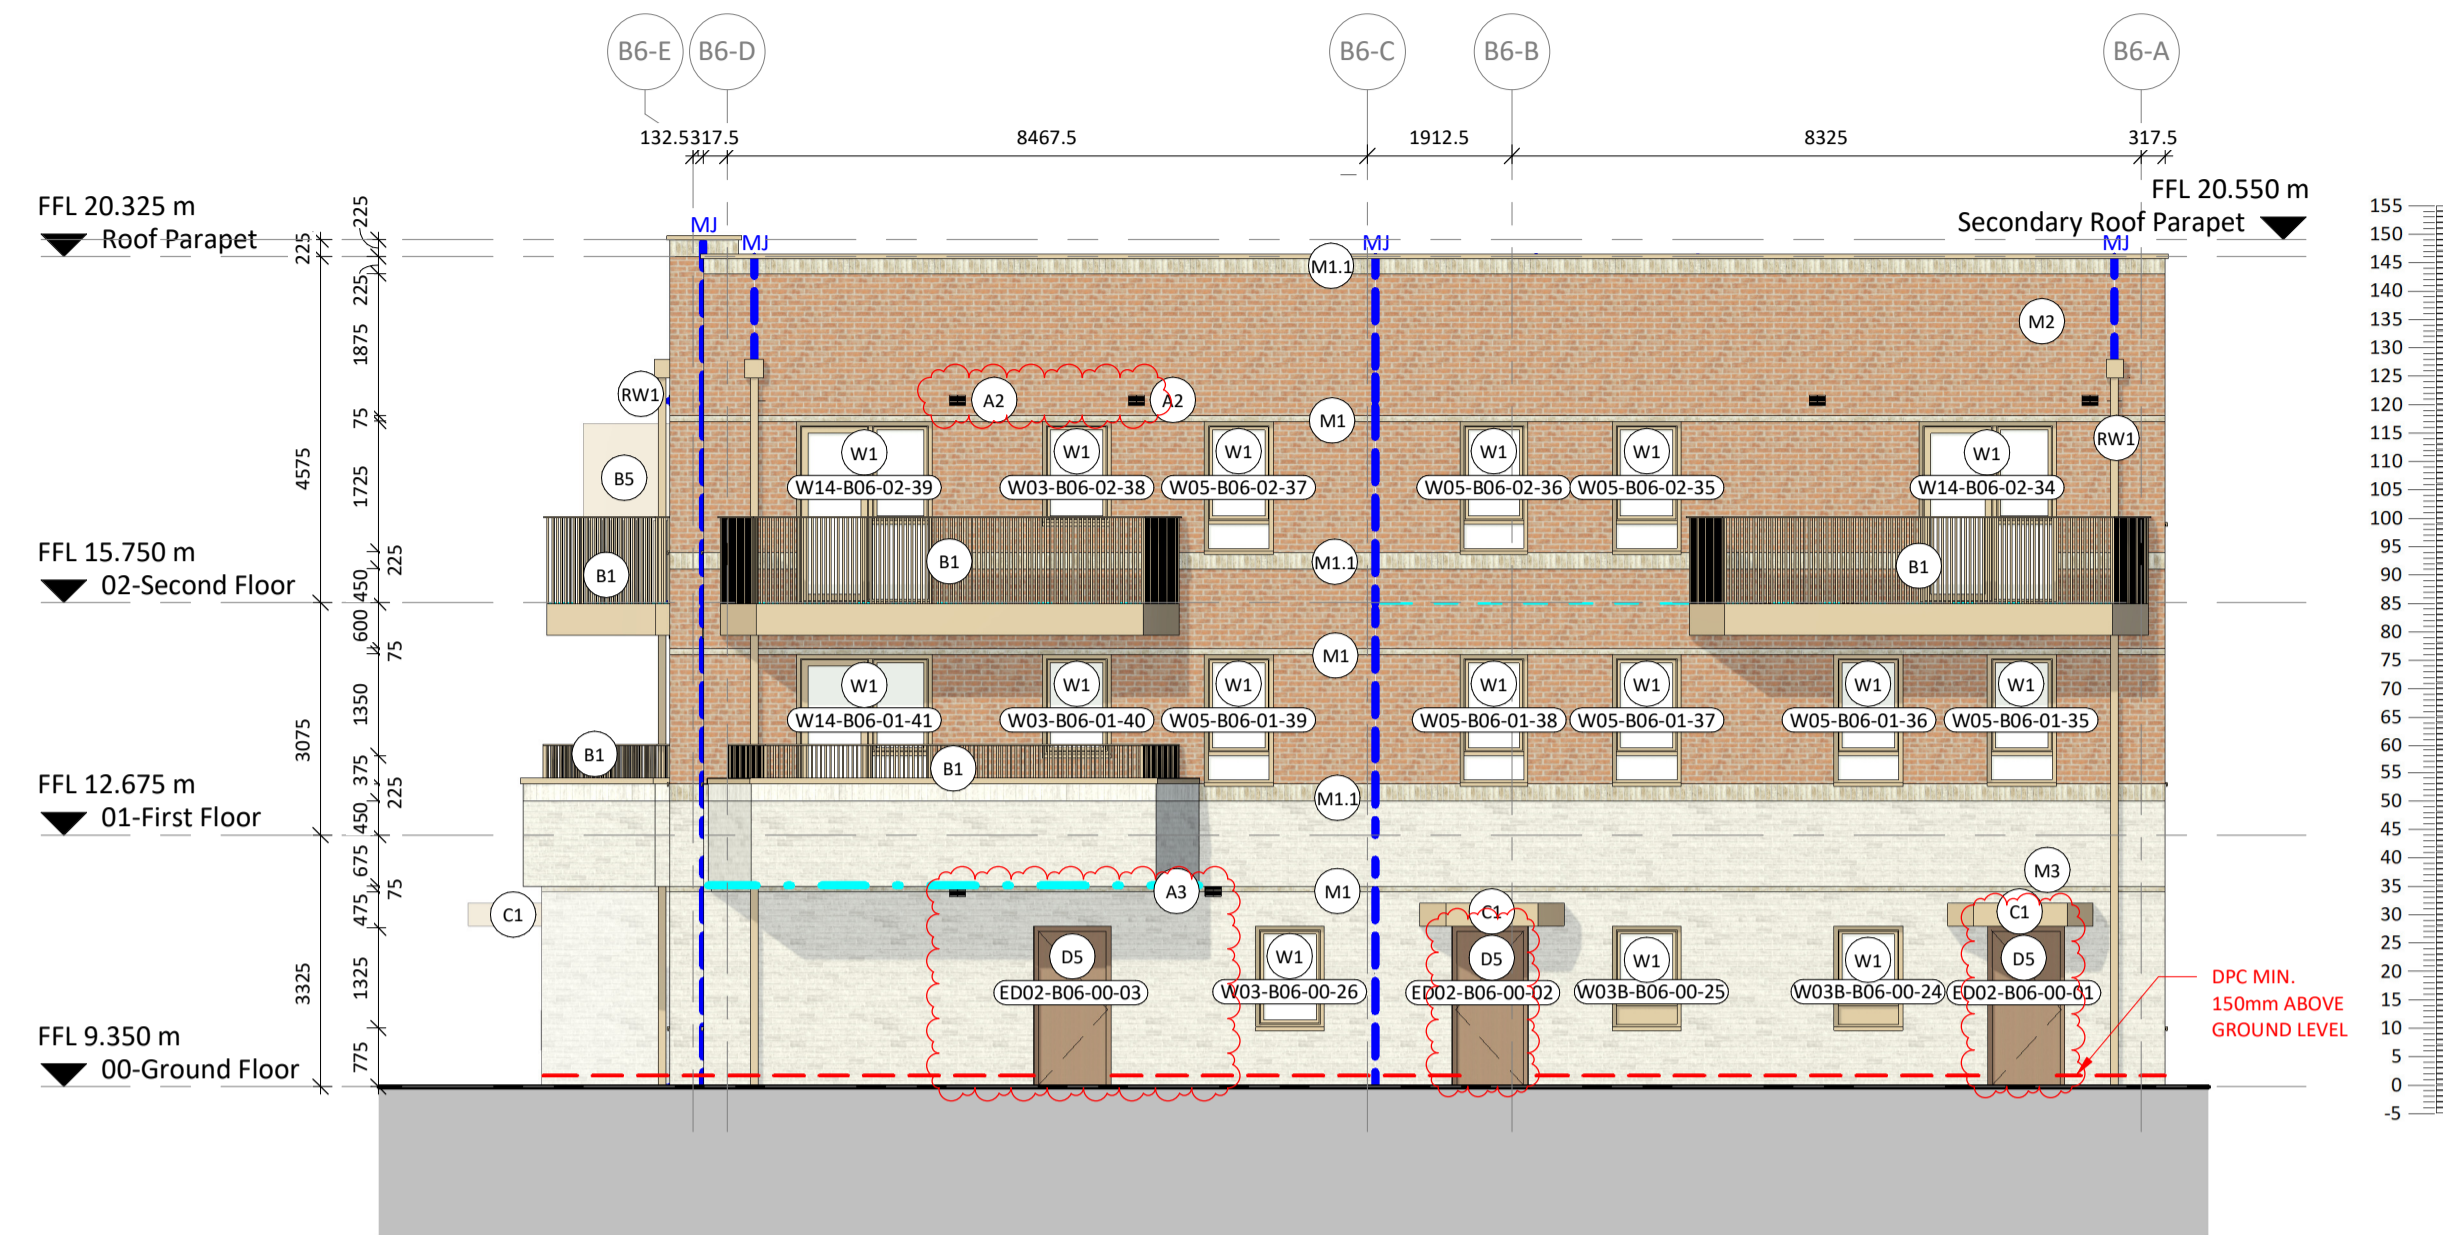


Elevation D  
1 : 100

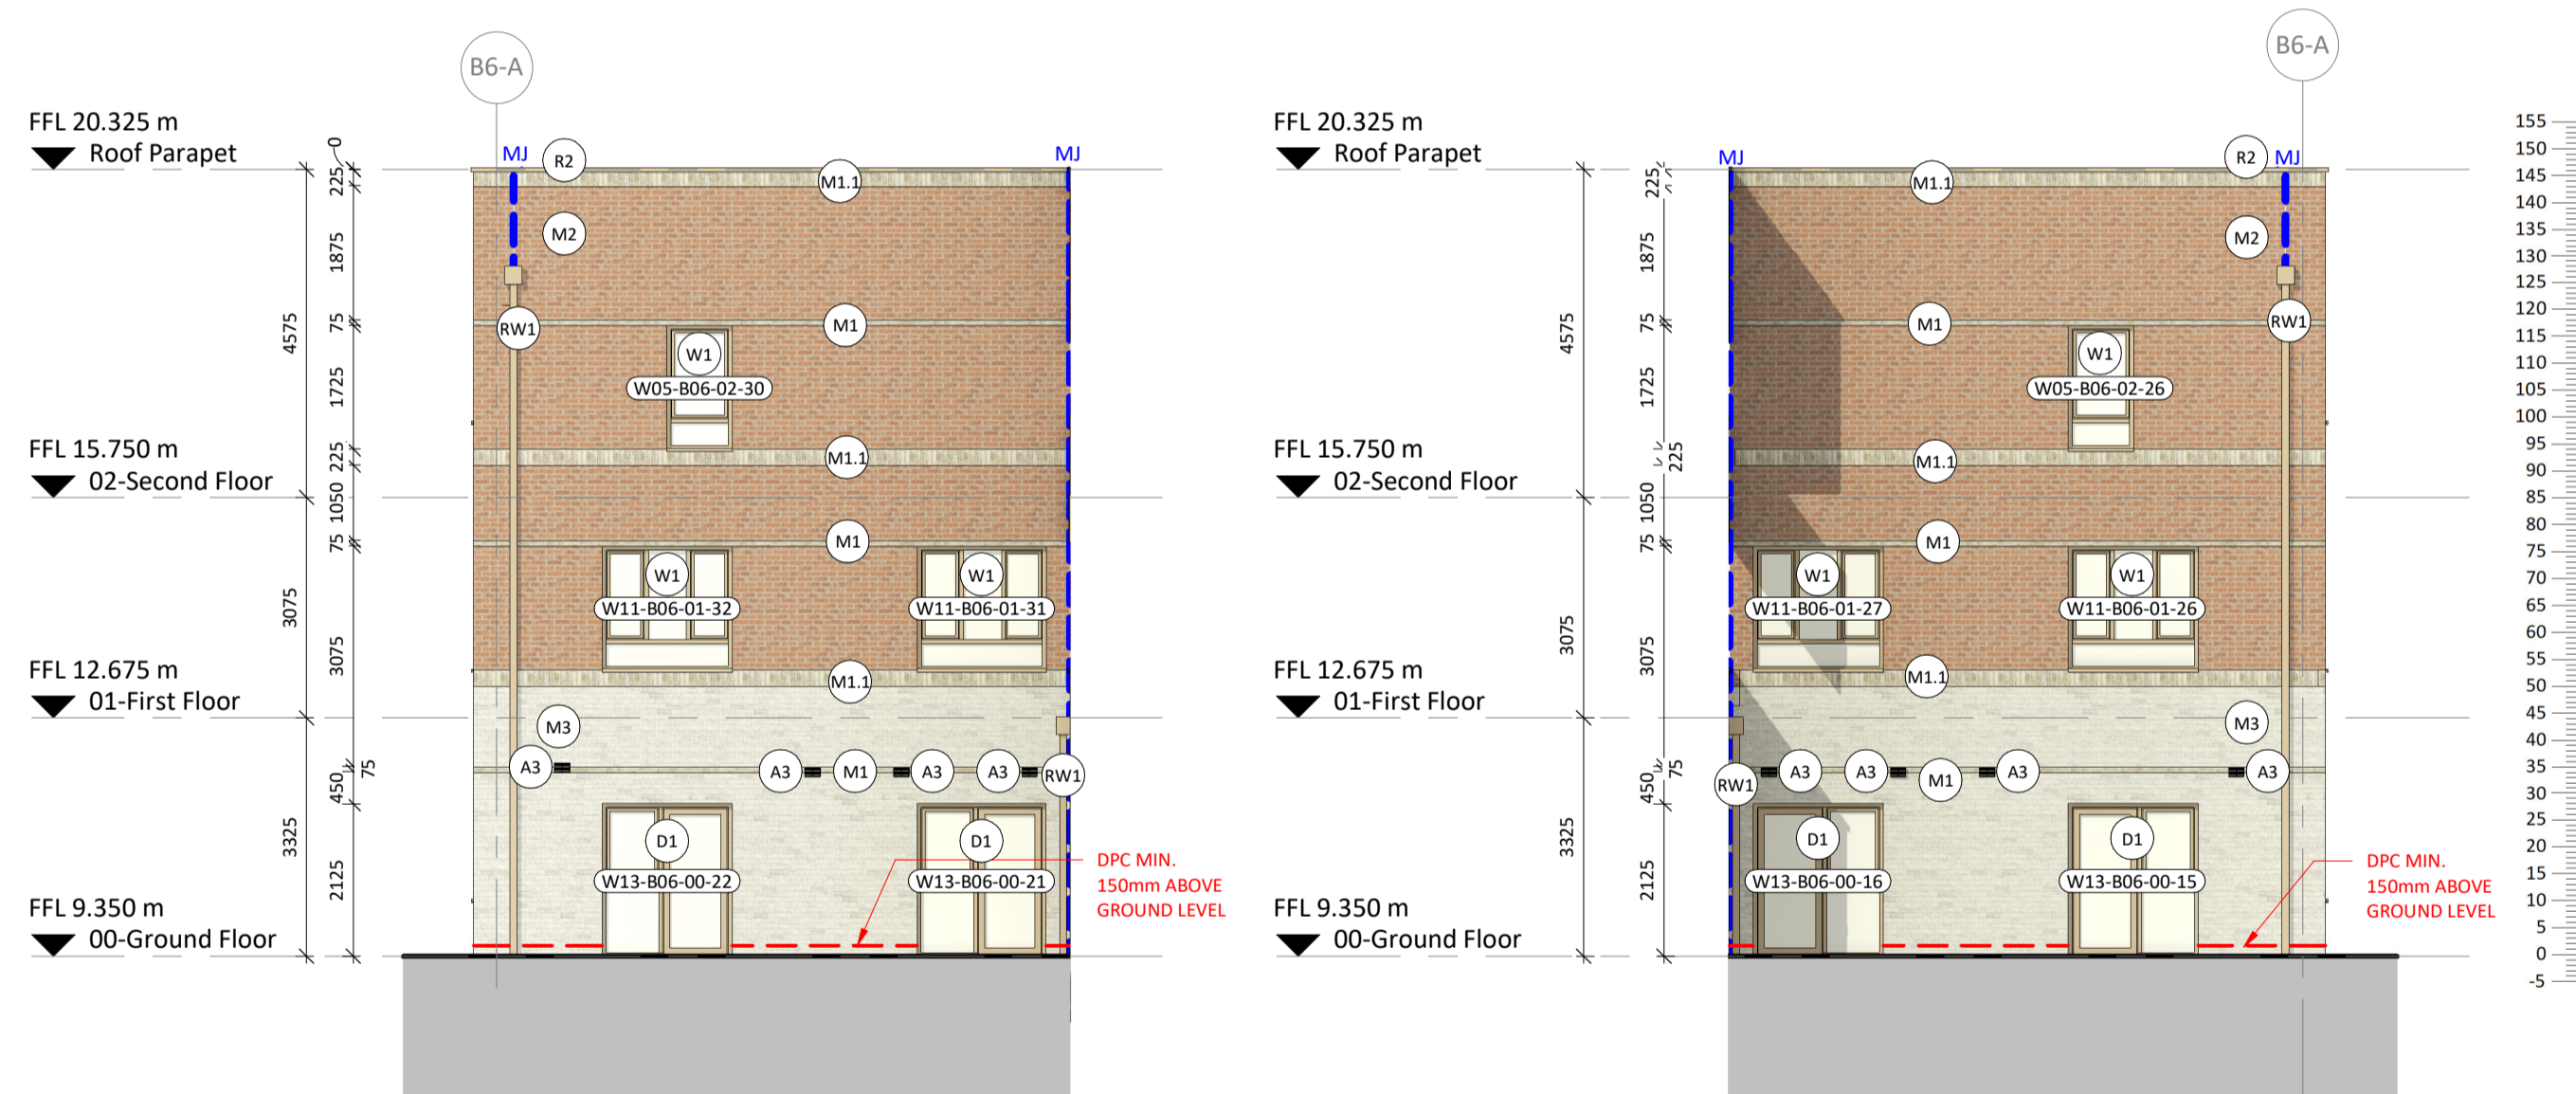

Elevation E  
1 : 100

Elevation F  
1 : 100

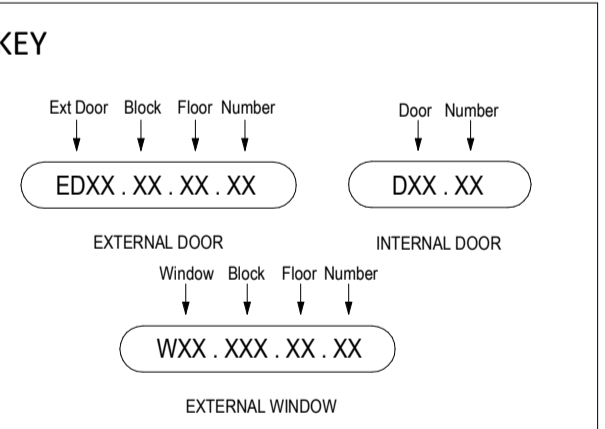

Notes:  
Do not scale. All dimensions are in millimetres unless otherwise stated. This drawing should be read in conjunction with all relevant project information and contract documentation. All dimensions to be checked prior to fabrication and or commencement of works. All works to comply with all relevant legal standards, building regulations and warranty provider requirements. Report any discrepancies, if in doubt ask.

Rev	Status	Date	Description	Drn	Chkd
PROJ	S3	17.05.24	Tender Issue Pack 2	SJ	SJ
P03	S3	19.07.24	General updates following Coordination - Masonry support, Added spot elevations	MP	MP
P04	S3	25.09.24	Updates to wall types and drying as per LS2s comments. General coordination updates, including updated BWHs, amendments to flat types to meet building requirements, door and window types updated	FA	FA

Client Name: **London Square**

Project Name: **Richmond College**

Drawing Name: **Block 6 - Elevations C & F**

Drawing Number: **RCL-BPTW-B06-ZZ-DR-A-2061** Rev: **P04** Status: **S3**

Project No: **23-057** RIBA Stage: **4** Drawn By: **SJ** Scale: **1:100 @ A1**

**PRELIMINARY - FOR COMMENT**

40 Norman Road,  
Greenwich, London  
SE10 9CX  
t 020 8293 5175  
bptw.co.uk

MASONRY	DOORS AND WINDOWS	BALCONIES AND CANOPIES	ROOFING	OTHER	ANNOTATION LEGEND	REFERENCES	
<p><b>Elgin Blend with Natural Mortar</b></p> <p><b>M1</b> - Stretcher Bond <b>M1.1</b> - Solider Course <b>M1.2</b> - Alternate 15mm Recessed Coursing <b>M1.3</b> - Corbelled Detailing</p> <p><b>A1</b> - Airbrick RAL TBC</p>	<p><b>Woodstock Blend with Natural Mortar</b></p> <p><b>M2</b> - Stretcher Bond <b>M2.1</b> - Solider Course <b>M2.2</b> - Alternate 15mm Recessed Coursing <b>M2.3</b> - Corbelled Detailing</p> <p><b>A2</b> - Airbrick RAL TBC</p>	<p><b>Karma White with White Mortar</b></p> <p><b>M3</b> - Stretcher Bond <b>M3.1</b> - Solider Course <b>M3.2</b> - Corbelled Detailing</p> <p><b>A3</b> - Airbrick RAL TBC</p>	<p><b>D1</b> - Communal Entrance Door. Colour Gold. RAL 1036 <b>D2</b> - Communal Entrance Door. Colour Dark Grey. RAL 7016 <b>D3</b> - Louvred Service Door. Colour Gold. RAL 1036 <b>D4</b> - Louvred Service Door. Colour Dark Grey. RAL 7016 <b>D5</b> - Flat Entrance Door. Colour Brown. RAL 8024 <b>D6</b> - Roof Access Door. Colour Gold RAL 1036 <b>D7</b> - Roof Access Door. Colour Dark Grey. RAL 7016 <b>D8</b> - House Entrance Door. Colour Dark Grey. RAL 7016</p> <p><b>W1</b> - Metal framed windows. Colour Gold. RAL 1036 <b>W2</b> - Metal framed windows. Colour Dark Grey. RAL RAL 7016 <b>W3</b> - Bay window. Colour Dark Grey. RAL RAL 7016</p>	<p><b>B1</b> - Balcony Railing Balustrading. Colour Gold. RAL 1036 <b>B2</b> - Balcony Railing Balustrading. Colour Dark Grey. RAL 7016 <b>B3</b> - Balcony Metal Panel Balustrading. Colour Gold. RAL 1036 <b>B4</b> - Juliette Balcony. Glass Balustrading <b>B5</b> - Balcony Privacy Screen. Colour Gold. RAL 1036 <b>B6</b> - Balcony Privacy Screen. Colour Dark Grey. RAL 7016</p> <p><b>C1</b> - Entrance Canopy. Colour Gold. RAL 1036 <b>C2</b> - Entrance Canopy. Colour Dark Grey. RAL 7016</p>	<p><b>R1</b> - Slate Tile. Colour Dark Grey <b>R2</b> - Aluminium Coping. Colour Gold. RAL 1036 <b>R3</b> - Aluminium Coping. Colour Dark Grey. RAL 7016</p>	<p><b>L1</b> - Lettering TBC</p> <p><b>RW1</b> - Rainwater pipe/guttering. Colour Gold. RAL 1036 <b>RW2</b> - Rainwater pipe/guttering. Colour Dark Grey. RAL 7016</p> <p><b>S1</b> - Precast reconstituted stone. REF96/LE</p>	<p><b>1000 SERIES</b> - General Arrangement Plans <b>2000 SERIES</b> - Elevations <b>2300 SERIES</b> - Height Rods</p> <p><b>REFER TO BPTW DETAIL SERIES:</b> <b>3000 SERIES</b> - External Wall Details <b>3700 SERIES</b> - Balcony Details</p> <p><b>REFER TO BPTW SCHEDULE SERIES:</b> <b>0200 SERIES</b> - Window Schedules <b>0500 SERIES</b> - External Door Schedules</p>

