




Location Plan

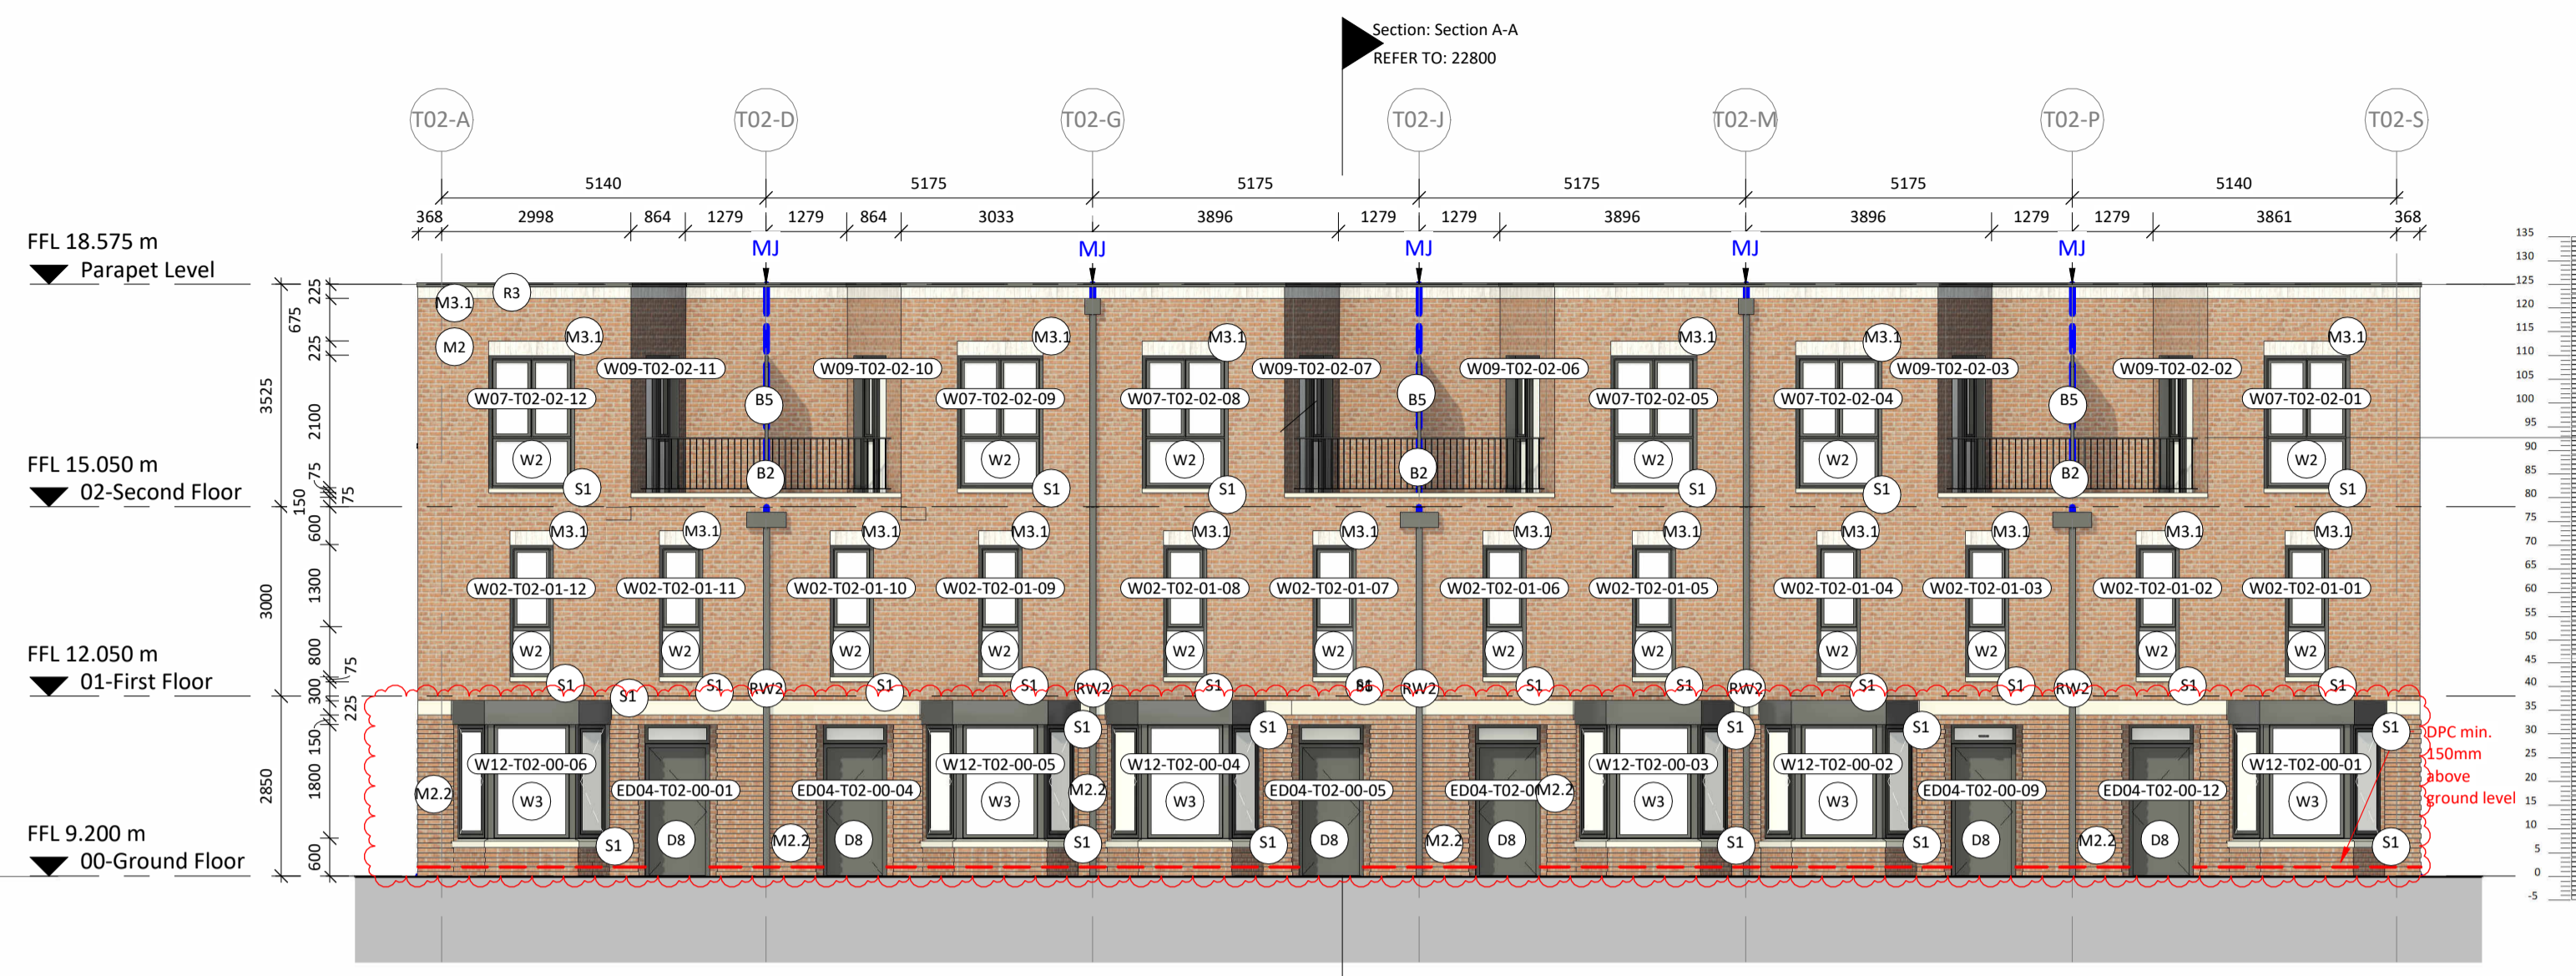


Elevation A
1 : 100

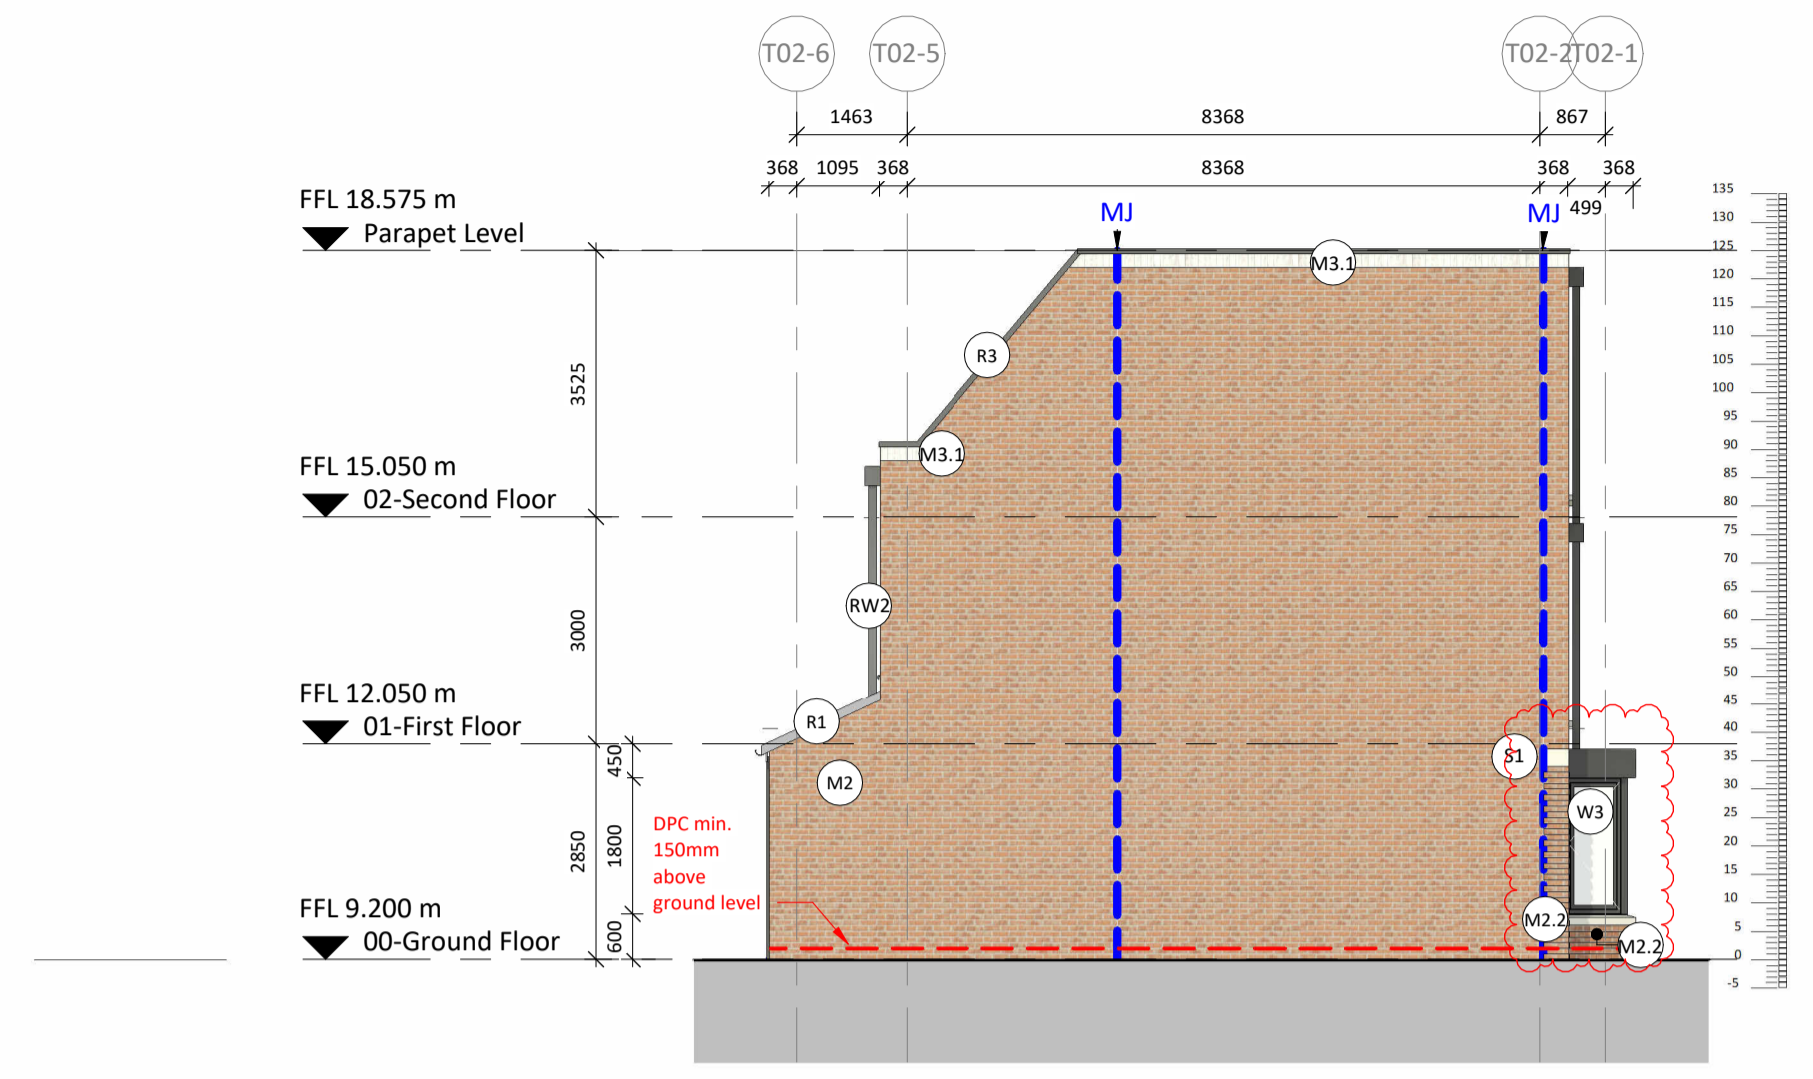


Elevation B
1 : 100

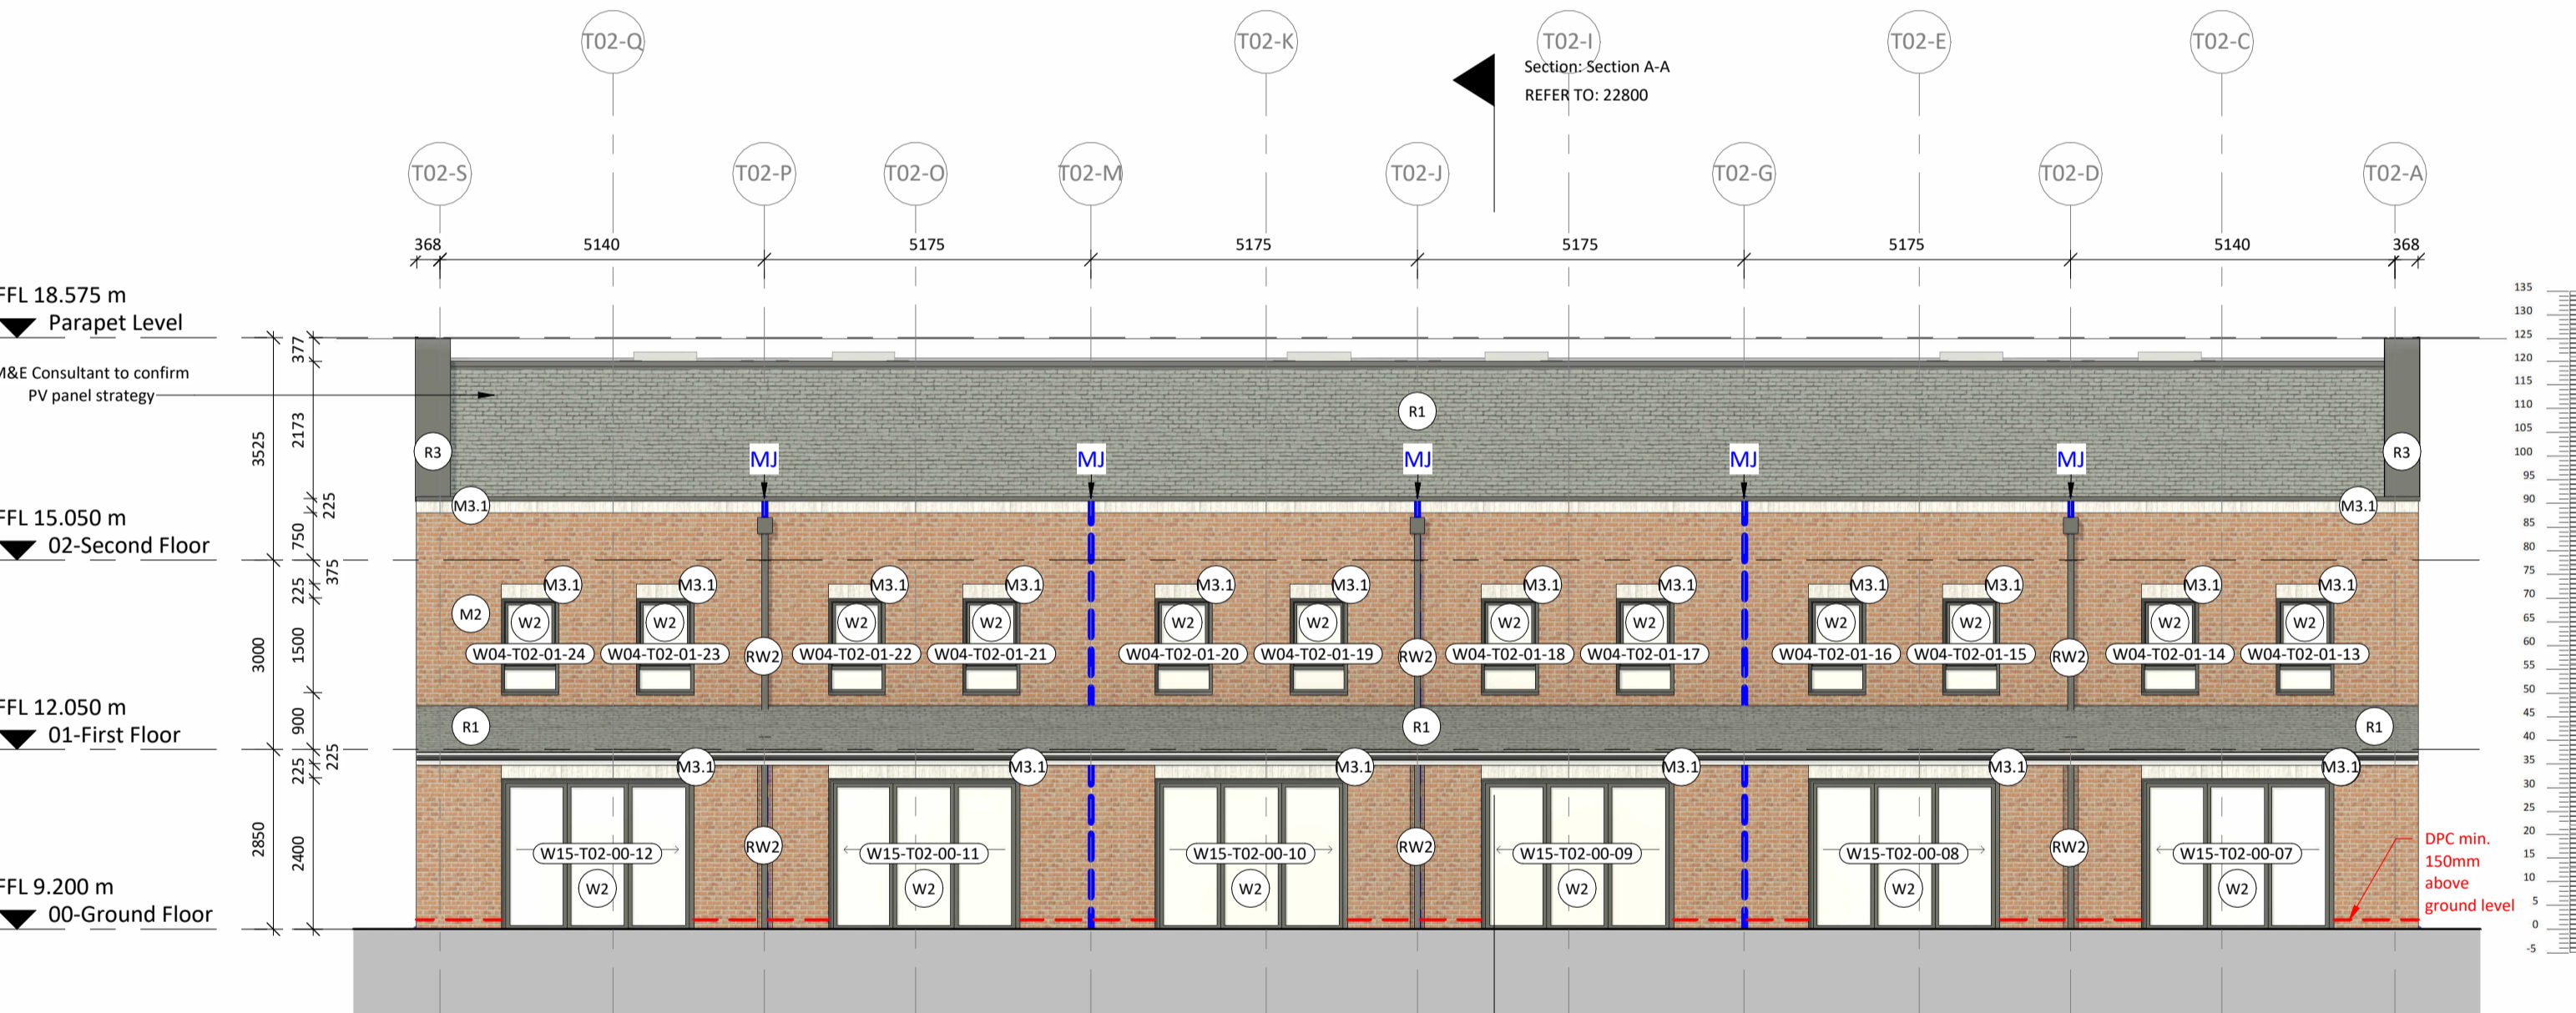

Elevation C
1 : 100

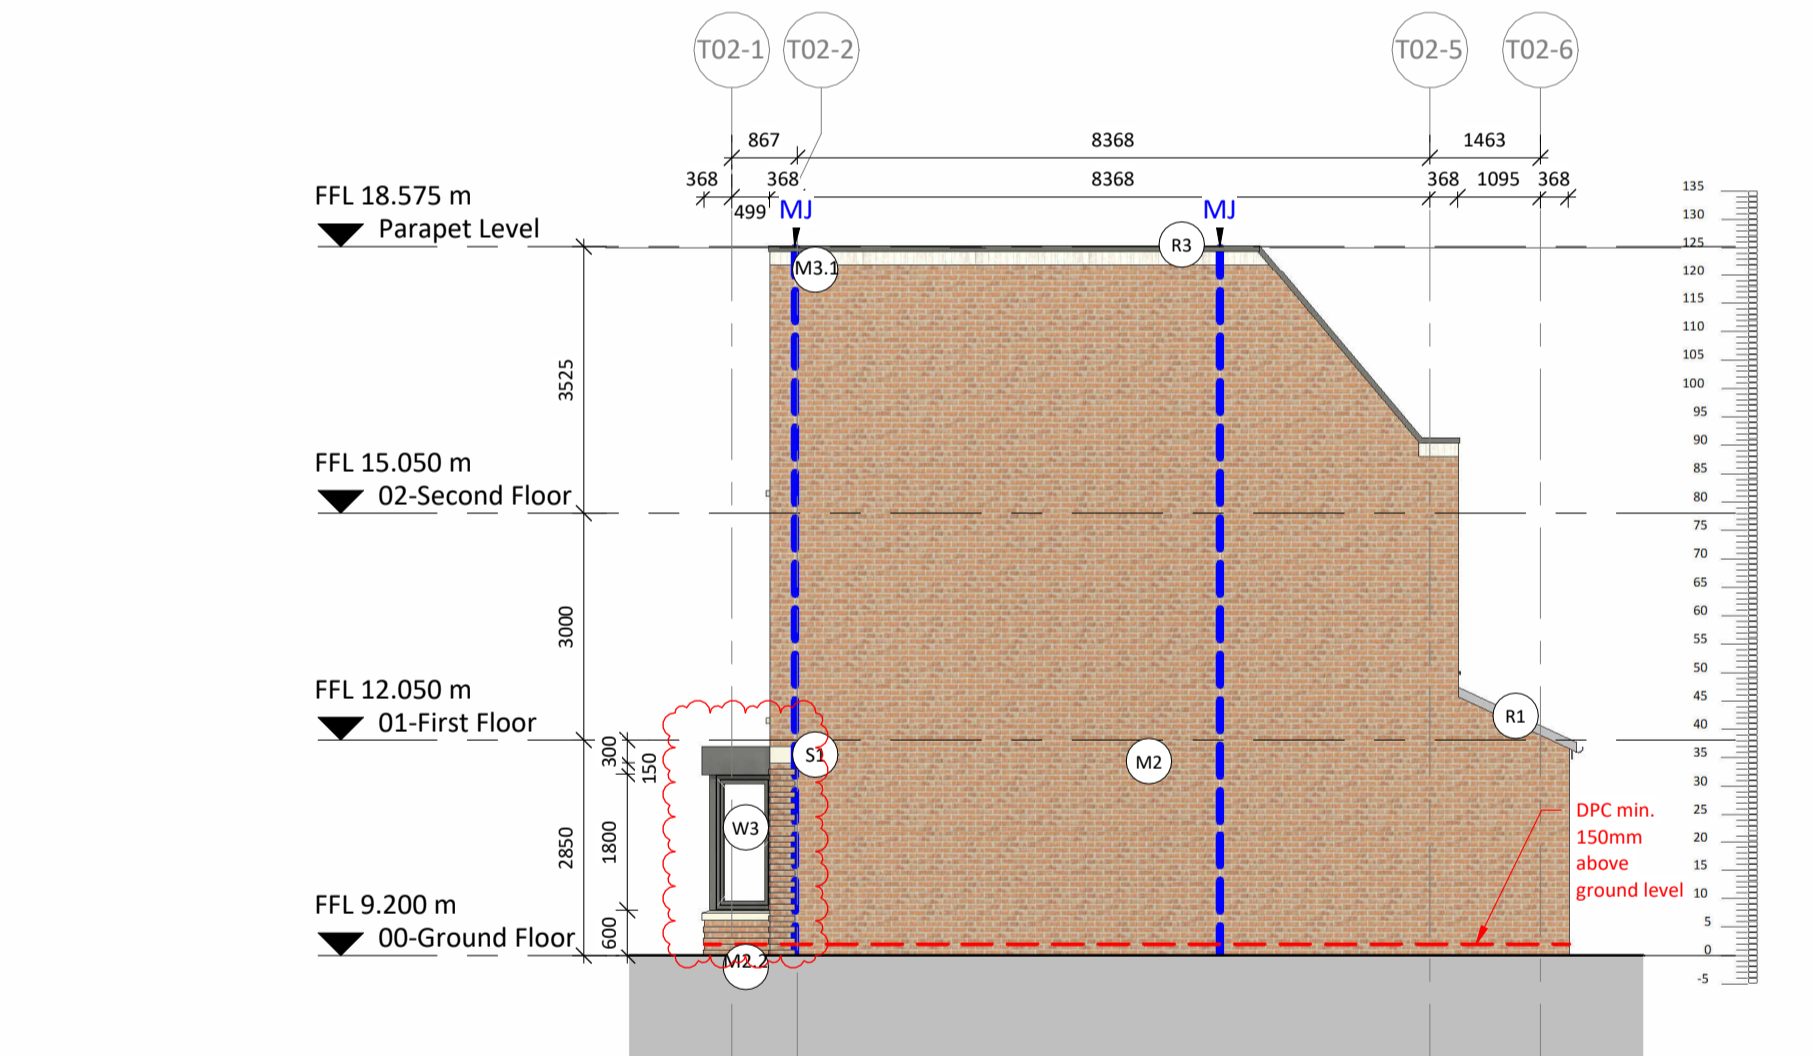

Elevation D
1 : 100

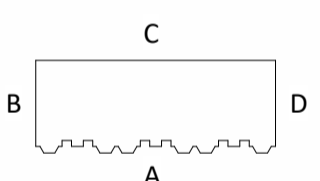
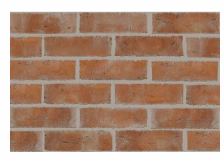
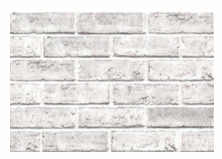


Elevation Key

LOCATIONS OF MOVEMENT JOINTS AND MASONRY SUPPORT ANGLES TO BE CONFIRMED BY STRUCTURAL ENGINEER

EXTRACT AIR TERMINAL LOCATIONS TBC

Notes:
Do not scale. All dimensions are in millimetres unless otherwise stated. This drawing should be read in conjunction with all relevant project information and contract documentation. All dimensions to be checked prior to fabrication and/or commencement of works. All works to comply with all relevant legal standards, building regulations and warranty provider requirements. Report any discrepancies, if in doubt ask.





MASONRY		
Elgin Blend with Natural Mortar	Woodstock Blend with Natural Mortar	Karma White with White Mortar
		
M1 - Stretcher Bond M1.1 - Solider Course M1.2 - Alternate 15mm Recessed Coursing M1.3 - Corbelled Detailing	M2 - Stretcher Bond M2.1 - Solider Course M2.2 - Alternate 15mm Recessed Coursing M2.3 - Corbelled Detailing	M3 - Stretcher Bond M3.1 - Solider Course M3.2 - Corbelled Detailing
A1 - Airbrick RAL TBC	A2 - Airbrick RAL TBC	A3 - Airbrick RAL TBC

DOORS AND WINDOWS
D1 - Communal Entrance Door. Colour Gold. RAL 1036 D2 - Communal Entrance Door. Colour Dark Grey. RAL 7016 D3 - Louvred Service Door. Colour Gold. RAL 1036 D4 - Louvred Service Door. Colour Dark Grey. RAL 7016 D5 - Flat Entrance Composite Door. Brown colour D6 - Roof Access Door. Colour Gold RAL 1036 D7 - Roof Access Door. Colour Dark Grey. RAL 7016 D8 - House Entrance Door. Colour Dark Grey. RAL 7016
W1 - Metal framed windows. Colour Gold. RAL 1036 W2 - Metal framed windows. Colour Dark Grey. RAL RAL 7016 W3 - Bay window. Colour Dark Grey. RAL RAL 7016

BALCONIES AND CANOPIES
B1 - Balcony Railing Balustrading. Colour Gold. RAL 1036 B2 - Balcony Railing Balustrading. Colour Dark Grey. RAL 7016 B3 - Balcony Metal Panel Balustrading. Colour Gold. RAL 1036 B4 - Juliette Balcony. Glass Balustrading B5 - Balcony Privacy Screen. Colour Gold. RAL 1036 B6 - Balcony Privacy Screen. Colour Dark Grey. RAL 7016
C1 - Entrance Canopy. Colour Gold. RAL 1036 C2 - Entrance Canopy. Colour Dark Grey. RAL 7016

ROOFING
R1 - Slate Tile. Colour Dark Grey R2 - Aluminium Coping. Colour Gold. RAL 1036 R3 - Aluminium Coping. Colour Dark Grey. RAL 7016

OTHER
L1 - Lettering TBC RW1 - Rainwater pipe/guttering. Colour Gold. RAL 1036 RW2 - Rainwater pipe/guttering. Colour Dark Grey. RAL 7016 S1 - Precast reconstituted stone. REF96/LE. P1 - Rooftop Louvred Plant Enclosure

ANNOTATION LEGEND
 Masonry Support. Locations as per S.E. drawings
 Movement Joint. Locations TBC by S.E.
 Line of Damp Proof Course (DPC)
N.B. Refer to Clarion ER's for building signage
 Extract air terminal as per MEP detail

REFERENCES
REFER TO BPTW GENERAL ARRANGEMENT SERIES: 1000 SERIES - General Arrangement Plans 2000 SERIES - Elevations 2300 SERIES - Height Rods
REFER TO BPTW DETAIL SERIES: 3000 SERIES - External Wall Details 3700 SERIES - Balcony Details
REFER TO BPTW SCHEDULE SERIES: 0200 SERIES - Window Schedules 0500 SERIES - External Door Schedules

Revisions
Rev. Status Date Description Dwn Chkd
C01 A4 24.07.24 Construction Issue DL
C02 A4 14.08.24 Rustication terminated at door head following LSQ's instruction. Rainwater outlet for each terrace indicated. MJ relocated following LSQ brickwork package review SI
C03 A4 04.12.24 Updated rustication following blockwork coursing workshop with LSQ SI

Client Name: London Square
Project Name: Richmond College
Drawing Name: Terrace 2 - Elevations
Drawing Number: DL0300-BPW-T02-ZZ-DR-A-21200 C03
Project No: 23-057 RIBA Stage: 4 Drawn By: LB Scale: 1:100 @ A1

CONSTRUCTION

40 Norman Road,
Greenwich, London
SE10 9GX
t 020 8293 5175
bptw.co.uk