

White UPVCBrick finsh with soldierWindow framecourse detail above

1 : 50

1:50


White Render Floor raised for flood protection

Proposed Front Elevation


3


Proposed Rear Elevation

2

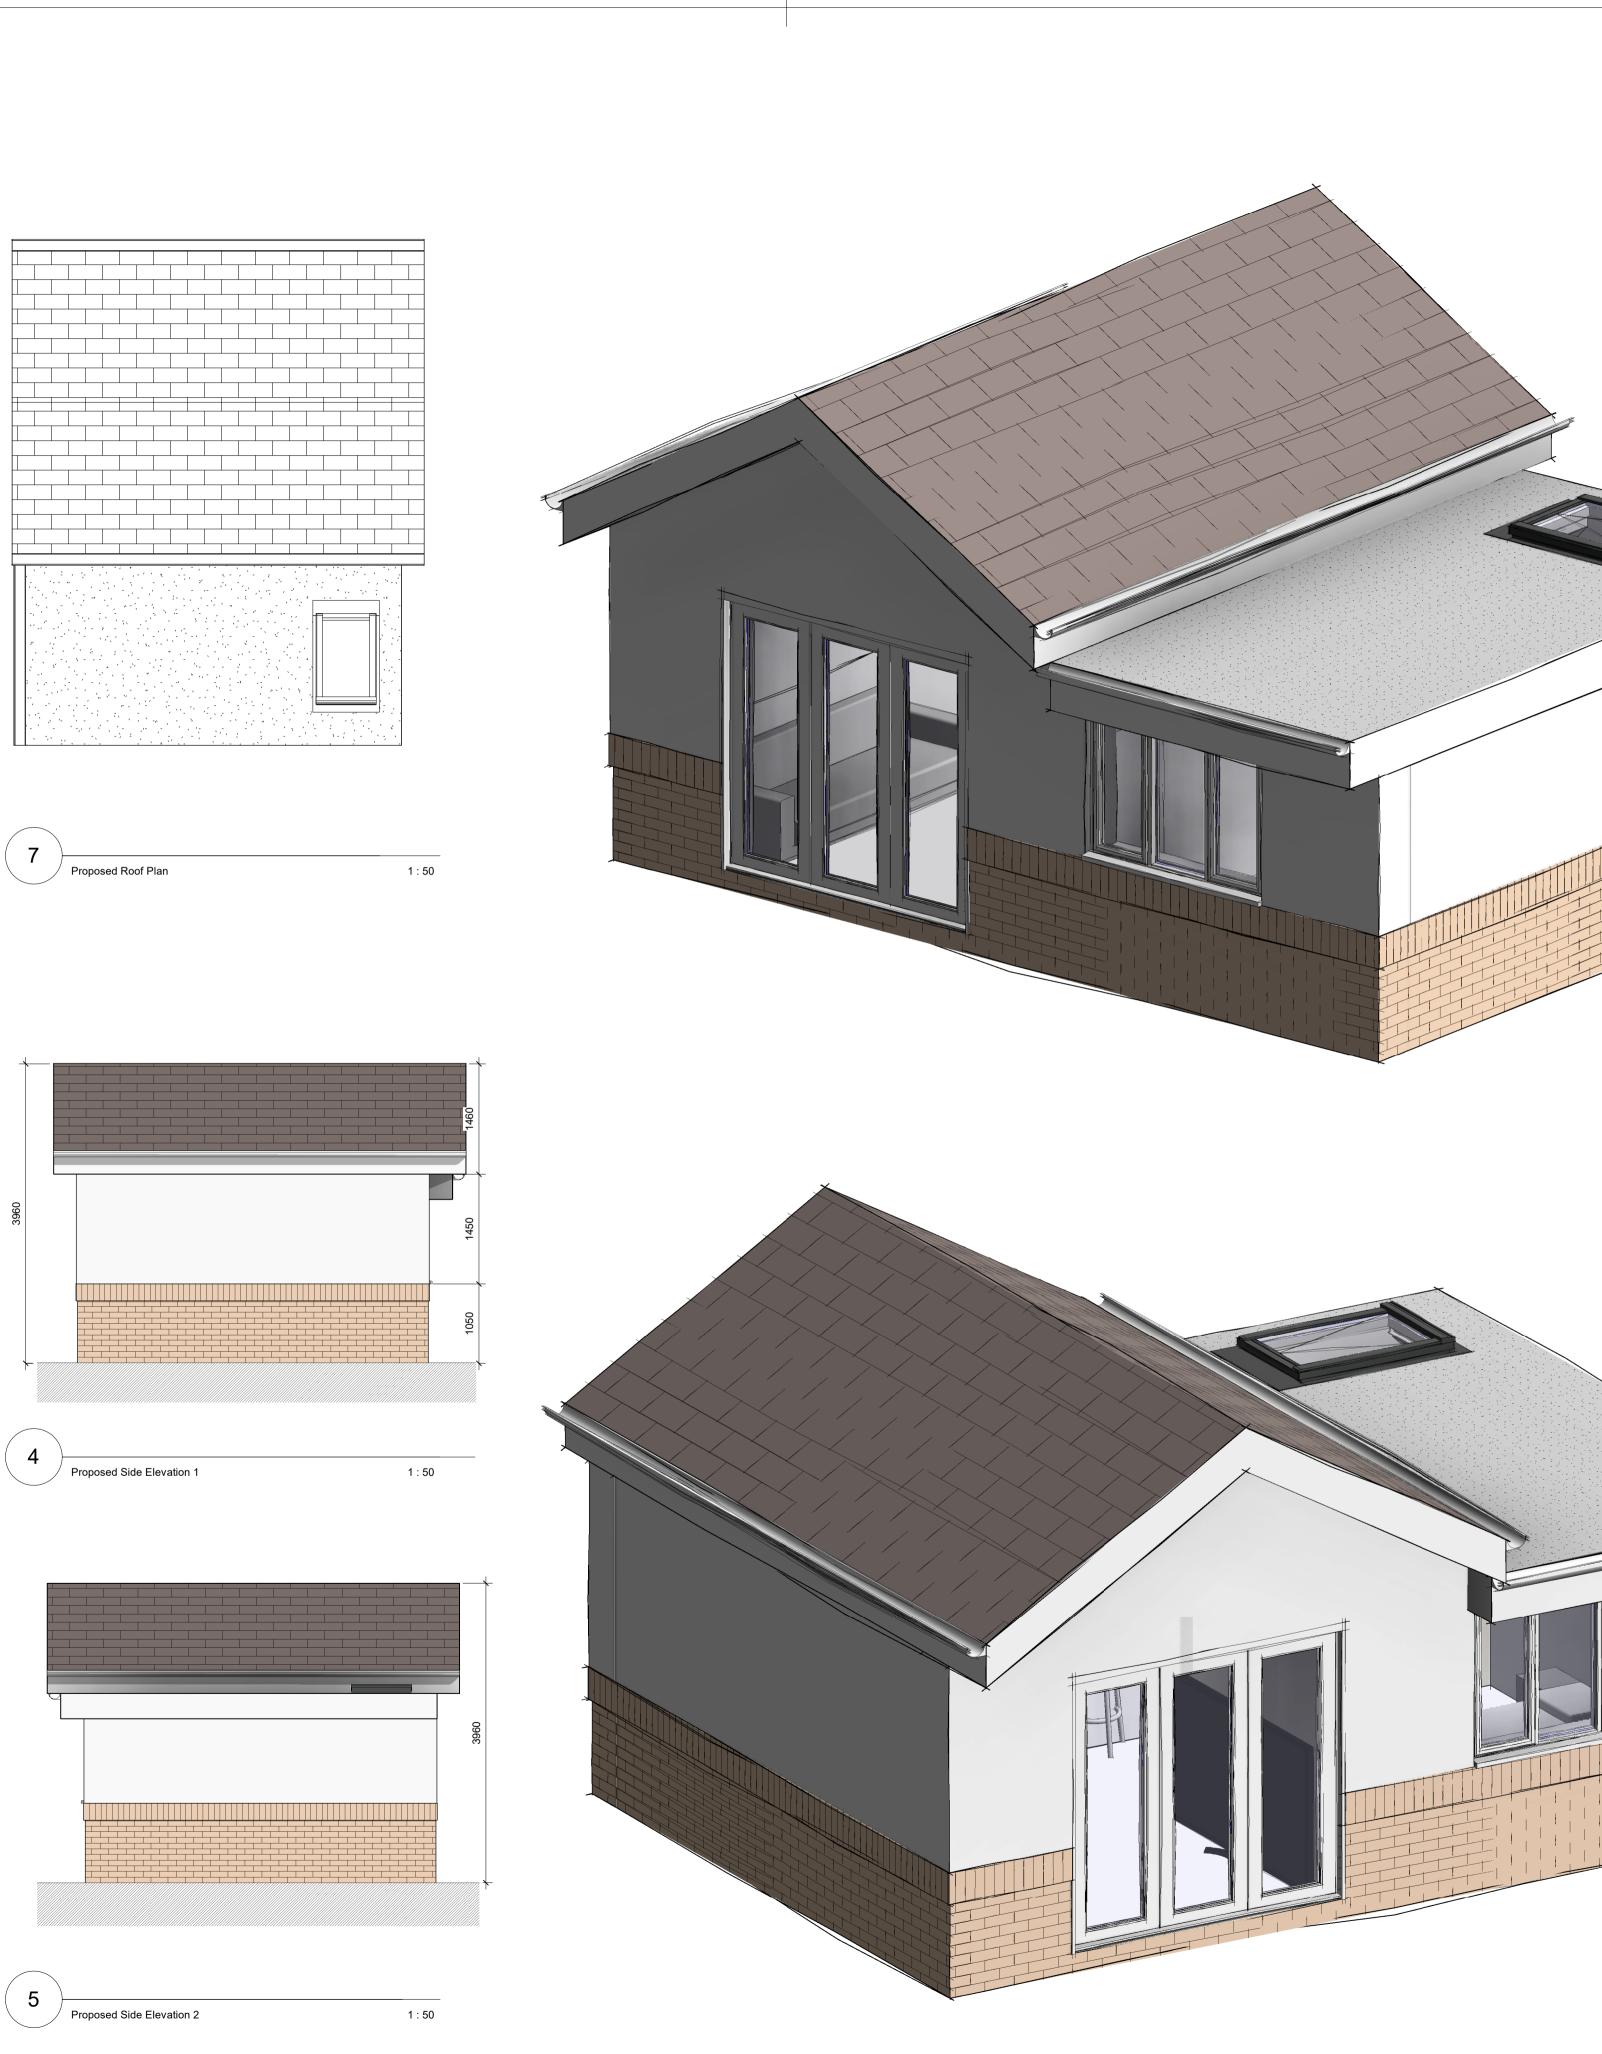



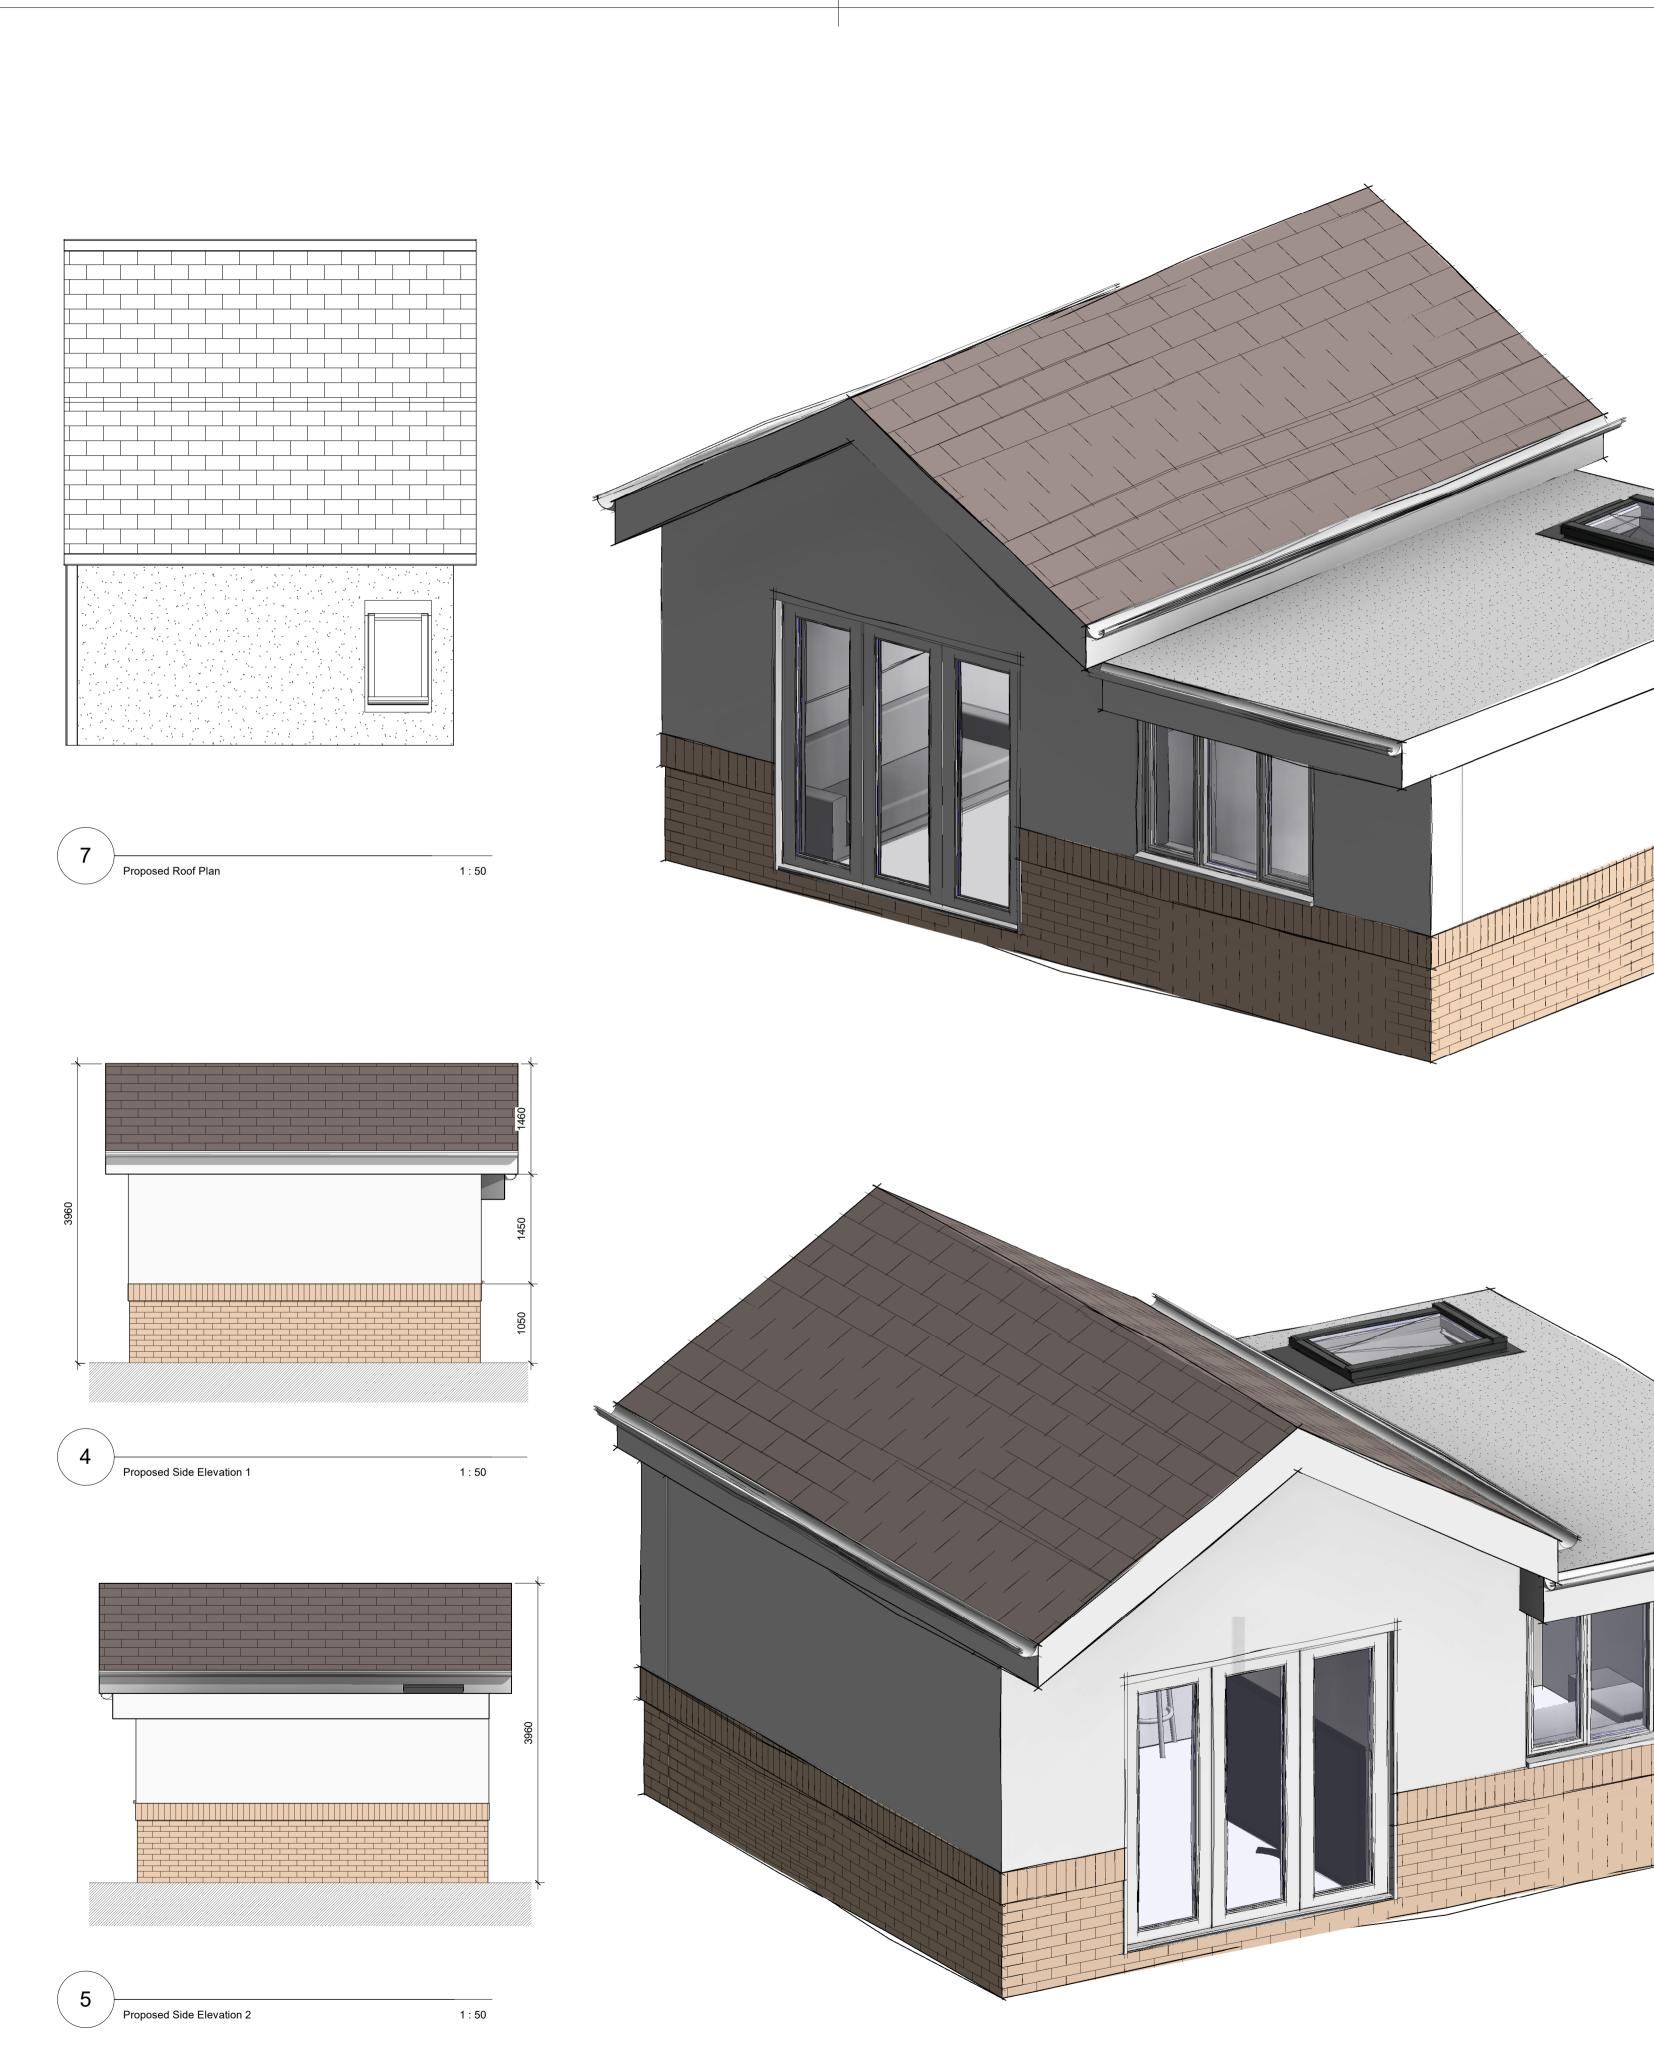

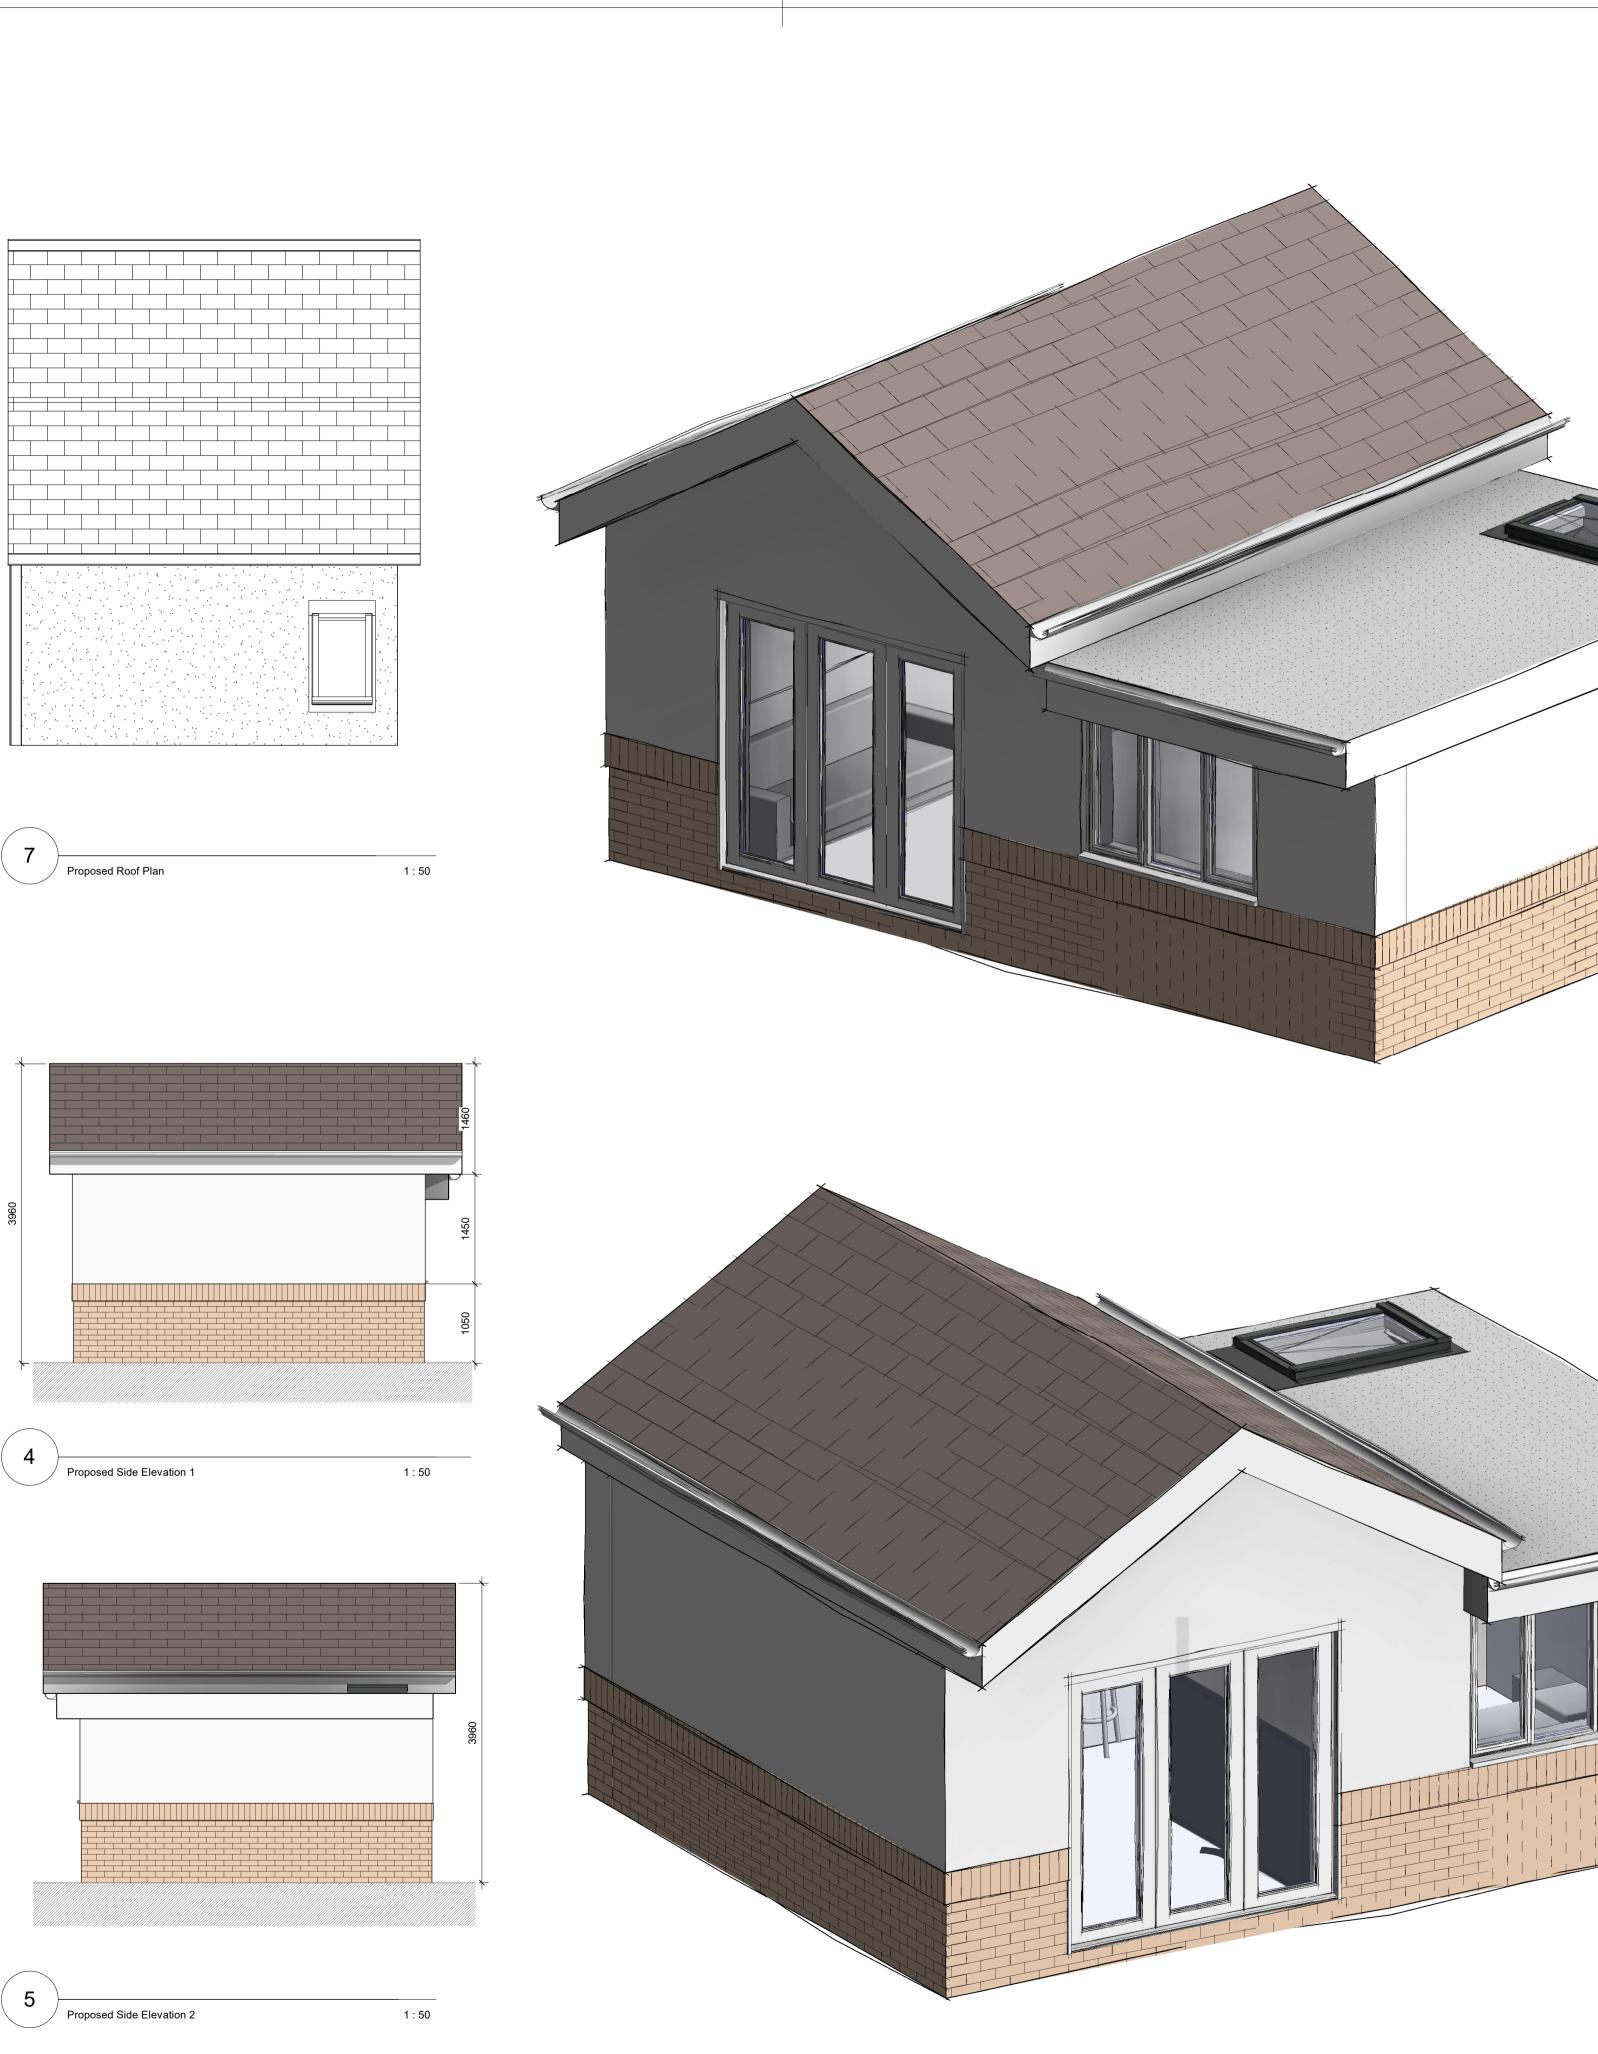

rev re	mation	
A For Info B Planning		05/12/24
NOTES:		
	NDICATIVE ONL	Y AND MUST NOT BE ION.
THIS DRAWING IS REPRODUCED WIT	HOUT PERMISS	ION. PURPOSES ONLY ANE
THIS DRAWING IS REPRODUCED WIT THIS DRAWING IS MUST NOT BE USE THE CONTRACTOR	HOUT PERMISS FOR PLANNING F D FOR ANY OTH R IS RESPONSIBL	ION. PURPOSES ONLY ANE ER PURPOSES. .E FOR CHECKING
THIS DRAWING IS REPRODUCED WIT THIS DRAWING IS MUST NOT BE USE	HOUT PERMISS FOR PLANNING F D FOR ANY OTH R IS RESPONSIBL	ION. PURPOSES ONLY ANE ER PURPOSES. .E FOR CHECKING
THIS DRAWING IS REPRODUCED WIT THIS DRAWING IS MUST NOT BE USE THE CONTRACTOF DIMENSIONS ON S	HOUT PERMISS FOR PLANNING F D FOR ANY OTH R IS RESPONSIBL	ION. PURPOSES ONLY ANE ER PURPOSES. .E FOR CHECKING
THIS DRAWING IS REPRODUCED WIT THIS DRAWING IS MUST NOT BE USE THE CONTRACTOR DIMENSIONS ON S FABRICATION.	HOUT PERMISS FOR PLANNING F D FOR ANY OTH IS RESPONSIBL ITE PRIOR TO BU	ION. PURPOSES ONLY ANE ER PURPOSES. LE FOR CHECKING JILDING OR
THIS DRAWING IS REPRODUCED WIT THIS DRAWING IS MUST NOT BE USE THE CONTRACTOF DIMENSIONS ON S FABRICATION. SCALE 1: 20	HOUT PERMISS FOR PLANNING F D FOR ANY OTH R IS RESPONSIBL	ION. PURPOSES ONLY ANE ER PURPOSES. .E FOR CHECKING
THIS DRAWING IS REPRODUCED WIT THIS DRAWING IS MUST NOT BE USE THE CONTRACTOR DIMENSIONS ON S FABRICATION.	HOUT PERMISS FOR PLANNING F D FOR ANY OTH IS RESPONSIBL ITE PRIOR TO BU	ION. PURPOSES ONLY ANE ER PURPOSES. LE FOR CHECKING JILDING OR
THIS DRAWING IS REPRODUCED WIT THIS DRAWING IS MUST NOT BE USE THE CONTRACTOF DIMENSIONS ON S FABRICATION. SCALE 1: 20	HOUT PERMISS FOR PLANNING F D FOR ANY OTH IS RESPONSIBL ITE PRIOR TO BU	ION. PURPOSES ONLY ANE ER PURPOSES. LE FOR CHECKING JILDING OR
THIS DRAWING IS REPRODUCED WIT THIS DRAWING IS MUST NOT BE USE THE CONTRACTOR DIMENSIONS ON S FABRICATION. SCALE 1: 20	HOUT PERMISS FOR PLANNING F D FOR ANY OTH IS RESPONSIBL ITE PRIOR TO BU	ION. PURPOSES ONLY ANE ER PURPOSES. LE FOR CHECKING JILDING OR 2m
THIS DRAWING IS REPRODUCED WIT THIS DRAWING IS MUST NOT BE USE THE CONTRACTOF DIMENSIONS ON S FABRICATION. SCALE 1: 20 1m SCALE 1: 500	HOUT PERMISS FOR PLANNING F D FOR ANY OTH IS RESPONSIBL ITE PRIOR TO BU	ION. PURPOSES ONLY ANE ER PURPOSES. LE FOR CHECKING JILDING OR 2m 4
THIS DRAWING IS REPRODUCED WIT THIS DRAWING IS MUST NOT BE USE THE CONTRACTOF DIMENSIONS ON S FABRICATION. SCALE 1: 20 1m SCALE 1: 500 10m	HOUT PERMISS FOR PLANNING F D FOR ANY OTH IS RESPONSIBL ITE PRIOR TO BU	ION. PURPOSES ONLY ANE ER PURPOSES. LE FOR CHECKING JILDING OR 2m
THIS DRAWING IS REPRODUCED WIT THIS DRAWING IS MUST NOT BE USE THE CONTRACTOF DIMENSIONS ON S FABRICATION. SCALE 1: 20 1m SCALE 1: 500	HOUT PERMISS FOR PLANNING F D FOR ANY OTH IS RESPONSIBL ITE PRIOR TO BU	ION. PURPOSES ONLY ANE ER PURPOSES. LE FOR CHECKING JILDING OR 2m 4
THIS DRAWING IS REPRODUCED WIT THIS DRAWING IS MUST NOT BE USE THE CONTRACTOF DIMENSIONS ON S FABRICATION. SCALE 1: 20 1m SCALE 1: 500 10m	HOUT PERMISS FOR PLANNING F D FOR ANY OTH IS RESPONSIBL ITE PRIOR TO BU	ION. PURPOSES ONLY ANE ER PURPOSES. LE FOR CHECKING JILDING OR 2m 4
THIS DRAWING IS REPRODUCED WIT THIS DRAWING IS MUST NOT BE USE THE CONTRACTOR DIMENSIONS ON S FABRICATION. SCALE 1: 20 1m SCALE 1: 500 10m SCALE 1: 1250	HOUT PERMISS FOR PLANNING F D FOR ANY OTH IS RESPONSIBL ITE PRIOR TO BU	ION. PURPOSES ONLY ANE ER PURPOSES. LE FOR CHECKING JILDING OR 2m 4
THIS DRAWING IS REPRODUCED WIT THIS DRAWING IS MUST NOT BE USE THE CONTRACTOR DIMENSIONS ON S FABRICATION. SCALE 1: 20 1m SCALE 1: 500 10m SCALE 1: 1250	HOUT PERMISS FOR PLANNING F D FOR ANY OTH IS RESPONSIBL ITE PRIOR TO BU	ION. PURPOSES ONLY ANE ER PURPOSES. LE FOR CHECKING JILDING OR 2m 4
THIS DRAWING IS REPRODUCED WIT THIS DRAWING IS MUST NOT BE USE THE CONTRACTOR DIMENSIONS ON S FABRICATION. SCALE 1: 20 1m SCALE 1: 500 10m SCALE 1: 1250	THOUT PERMISS	ION. PURPOSES ONLY AND ER PURPOSES. LE FOR CHECKING JILDING OR 2m 40 40 100
THIS DRAWING IS REPRODUCED WIT THIS DRAWING IS MUST NOT BE USE THE CONTRACTOR DIMENSIONS ON S FABRICATION. SCALE 1: 20 1m SCALE 1: 500 10m SCALE 1: 1250	THOUT PERMISS	ION. PURPOSES ONLY AND ER PURPOSES. LE FOR CHECKING JILDING OR 2m 4
THIS DRAWING IS REPRODUCED WIT THIS DRAWING IS MUST NOT BE USE THE CONTRACTOF DIMENSIONS ON S FABRICATION. SCALE 1: 20 1m SCALE 1: 500 10m SCALE 1: 500 25m		ION. PURPOSES ONLY AND ER PURPOSES. LE FOR CHECKING JILDING OR 2m 40 40 100
THIS DRAWING IS REPRODUCED WIT THIS DRAWING IS MUST NOT BE USE THE CONTRACTOF DIMENSIONS ON S FABRICATION. SCALE 1: 20 1m SCALE 1: 500 10m SCALE 1: 500 25m		ION. PURPOSES ONLY ANI ER PURPOSES. LE FOR CHECKING JILDING OR 2m 40 40 100
THIS DRAWING IS REPRODUCED WIT THIS DRAWING IS MUST NOT BE USE THE CONTRACTOF DIMENSIONS ON S FABRICATION. SCALE 1: 20 10 10 SCALE 1: 500 10 SCALE 1: 1250 25 DES		ION. PURPOSES ONLY AND ER PURPOSES. LE FOR CHECKING JILDING OR 2m 40 40 100
THIS DRAWING IS REPRODUCED WIT THIS DRAWING IS MUST NOT BE USE THE CONTRACTOF DIMENSIONS ON S FABRICATION. SCALE 1: 20 10 SCALE 1: 500 10 SCALE 1: 500 25 M SCALE 1: 1250 25 M		ION. PURPOSES ONLY AND ER PURPOSES. LE FOR CHECKING JILDING OR 2m 40 40 100
THIS DRAWING IS REPRODUCED WIT THIS DRAWING IS MUST NOT BE USE THE CONTRACTOF DIMENSIONS ON S FABRICATION. SCALE 1: 20 10m SCALE 1: 500 10m SCALE 1: 500 25m		ION. PURPOSES ONLY AND ER PURPOSES. LE FOR CHECKING JILDING OR 2m 40 40 100 CCAC BUILD
THIS DRAWING IS REPRODUCED WIT THIS DRAWING IS MUST NOT BE USE THE CONTRACTOF DIMENSIONS ON S FABRICATION. SCALE 1: 20 10m SCALE 1: 500 10m SCALE 1: 500 25m		ION. PURPOSES ONLY AND ER PURPOSES. LE FOR CHECKING JILDING OR 2m 40 40 100
THIS DRAWING IS REPRODUCED WIT THIS DRAWING IS MUST NOT BE USE THE CONTRACTOF DIMENSIONS ON S FABRICATION. SCALE 1: 20 10m SCALE 1: 500 10m SCALE 1: 500 25m		ION. PURPOSES ONLY AND ER PURPOSES. LE FOR CHECKING JILDING OR 2m 40 40 100 CCAC BUILD
THIS DRAWING IS REPRODUCED WIT THIS DRAWING IS MUST NOT BE USE THE CONTRACTOF DIMENSIONS ON S FABRICATION. SCALE 1: 20 10m SCALE 1: 500 10m SCALE 1: 500 25m		ION. PURPOSES ONLY AND ER PURPOSES. LE FOR CHECKING JILDING OR 2m 40 40 100 CCAC BUILD
THIS DRAWING IS REPRODUCED WIT THIS DRAWING IS MUST NOT BE USE THE CONTRACTOP DIMENSIONS ON S FABRICATION. SCALE 1: 20 10m SCALE 1: 500 10m SCALE 1: 500 25m 25m key risk Job title 7 Raleigh F	HOUT PERMISS FOR PLANNING F D FOR ANY OTH R IS RESPONSIBL ITE PRIOR TO BU 1m	ION. PURPOSES ONLY AND ER PURPOSES. LE FOR CHECKING JILDING OR 2m 40 40 100 CCAC BUILD
THIS DRAWING IS REPRODUCED WIT THIS DRAWING IS MUST NOT BE USE THE CONTRACTOR DIMENSIONS ON S FABRICATION. SCALE 1: 20 10m SCALE 1: 500 10m SCALE 1: 500 25m EES Not SCALE 1: 1250 10m SCALE 1:	HOUT PERMISS FOR PLANNING F D FOR ANY OTH IS RESPONSIBL ITE PRIOR TO BU 1m 1m	ION. PURPOSES ONLY AND ER PURPOSES. LE FOR CHECKING JILDING OR 2m 40 40 40 40 COAC
THIS DRAWING IS REPRODUCED WIT THIS DRAWING IS MUST NOT BE USE THE CONTRACTOP DIMENSIONS ON S FABRICATION. SCALE 1: 20 10m SCALE 1: 500 10m SCALE 1: 500 25m 25m key risk Job title 7 Raleigh F	HOUT PERMISS FOR PLANNING F D FOR ANY OTH R IS RESPONSIBL ITE PRIOR TO BU 1m	ION. PURPOSES ONLY AND ER PURPOSES. LE FOR CHECKING JILDING OR 2m 40 40 100 CCAC BUILD
THIS DRAWING IS REPRODUCED WIT THIS DRAWING IS MUST NOT BE USE THE CONTRACTOR DIMENSIONS ON S FABRICATION. SCALE 1: 20 10m SCALE 1: 500 10m SCALE 1: 500 10m SCALE 1: 1250 25m Key risk Job title 7 Raleigh F drawing title Proposed D	HOUT PERMISS FOR PLANNING F D FOR ANY OTH IS RESPONSIBL ITE PRIOR TO BU 1m 1m 2000 ANY OTH 2000	ION. PURPOSES ONLY AND ER PURPOSES. LE FOR CHECKING JILDING OR 2m 40 40 40 40 40 40 40 40 40 40 40 40 40