

PROJECT

6 CATHERINE DRIVE, RICHMOND, TW9 2BX

DRAWING TITLE

PROPOSED SECTION AND ELEVATIONS

SCALE

1:100@A3

REV.

09-01-25


DRAWN


O-A

DRAWING NO.

PP-10

LOFTPLAN DESIGNS LIMITED 1 Saturn House, Calleva Park Aldermaston, Reading RG7 8HA Telephone: (01256) 881041 Email: customerservices@loftplan.co.uk www.loftplan.co.uk

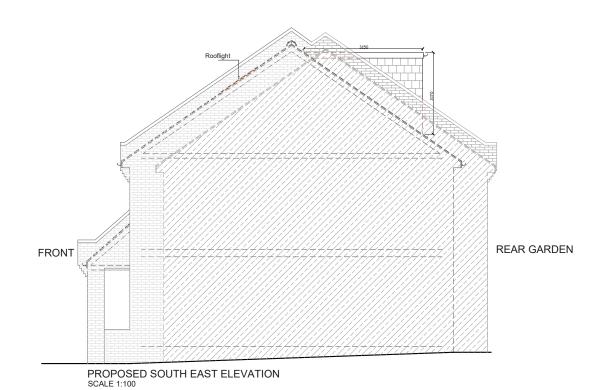

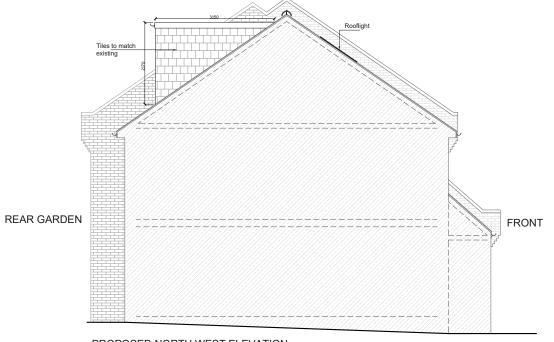

PROPOSED NORTH WEST ELEVATION SCALE 1:100