


- Notes**
- Do not scale from drawing
 - All dimensions to be checked on site
 - All levels to be checked on site
 - Setting out to be checked on site
 - Drawings to be read in conjunction with S.E. Package
 - Drawing is copyright of Thames Design and Build

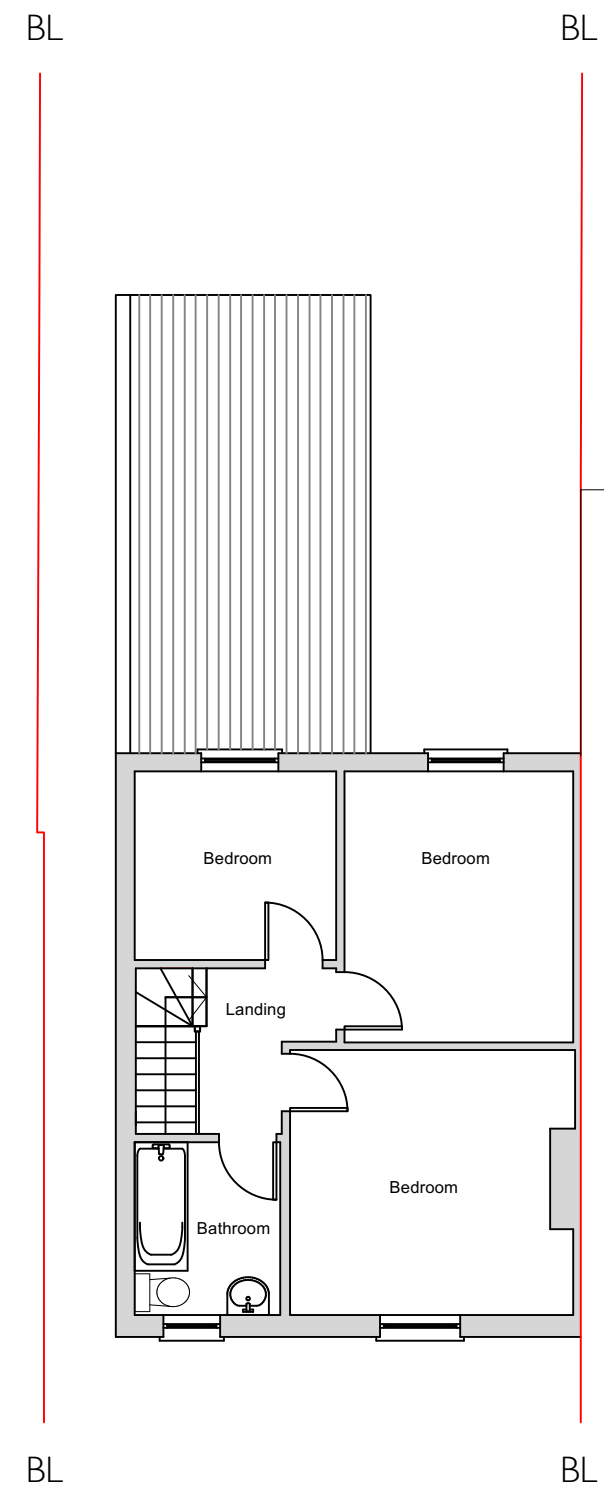

| Planning Drawings | | | |
|--|----------|-------|---------------|
| Rev. | Date | Init. | Revision Note |
| | | | |
|  Architectural and Building Services Ditton Garages, Thames Ditton, Surrey, KT7 0UL 0207 998 7820 thamesdesignandbuild.com | | | |
| Project 253 - 22 Queen's Road | | | |
| Site Address 22 Queen's Road, Teddington, TW11 0LR | | | |
| Client Mr and Mrs Wood | | | |
| Drawing Title Existing First Floor Plan | | | |
| Date | Scale | Drawn | Checked |
| 12/24 | 1:100@A3 | JB | MB |
| Drawing Number TDB-253-EX-02 | | | Revision |

Existing First Floor Plan