
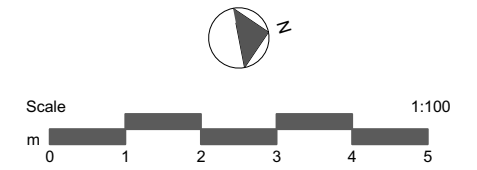


- Notes**
- Do not scale from drawing
 - All dimensions to be checked on site
 - All levels to be checked on site
 - Setting out to be checked on site
 - Drawings to be read in conjunction with S.E. Package
 - Drawing is copyright of Thames Design and Build

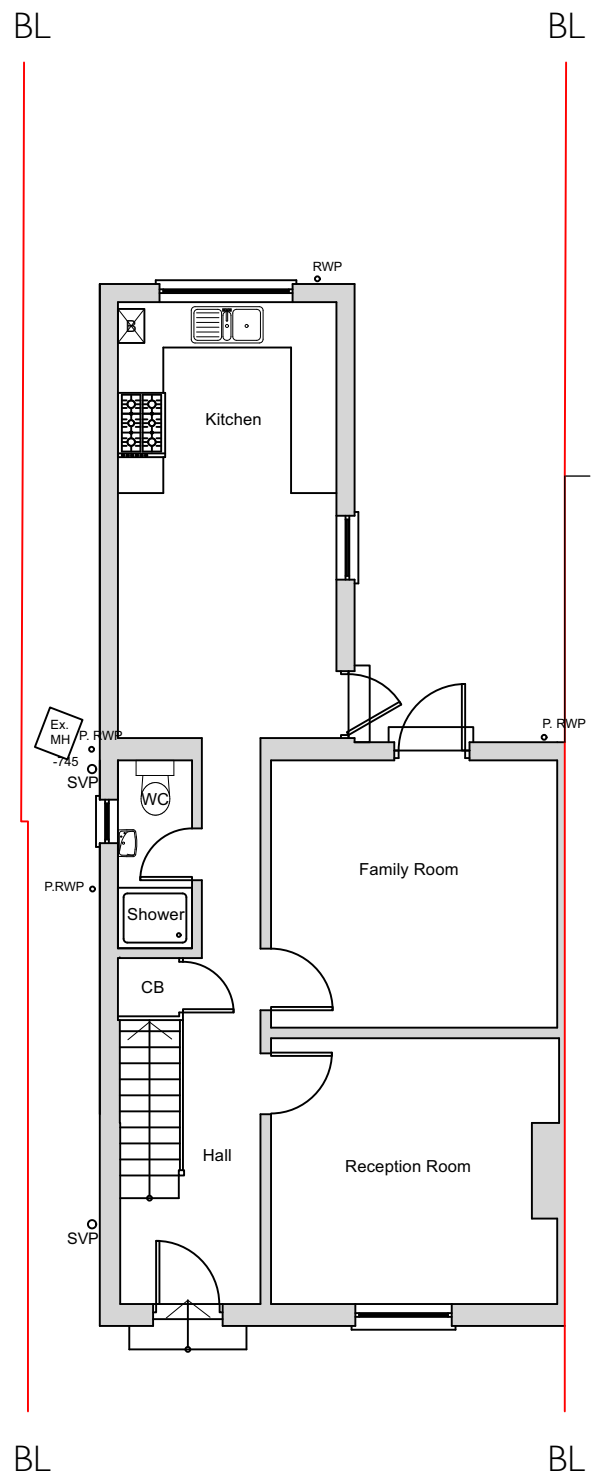

Planning Drawings			
Rev.	Date	Init.	Revision Note
 THAMES DESIGN & BUILD Architectural and Building Services Ditton Garages, Thames Ditton, Surrey, KT7 0UL 0207 998 7820 thamesdesignandbuild.com			
Project 253 - 22 Queen's Road			
Site Address 22 Queen's Road, Teddington, TW11 0LR			
Client Mr and Mrs Wood			
Drawing Title Proposed Ground Floor Plan			
Date	Scale	Drawn	Checked
12/24	1:100@A3	MB	MB
Drawing Number TDB-253-PD-01			Revision

Proposed Ground Floor Plan