
 


- Notes**
- Do not scale from drawing
  - All dimensions to be checked on site
  - All levels to be checked on site
  - Setting out to be checked on site
  - Drawings to be read in conjunction with S.E. Package
  - Drawing is copyright of Thames Design and Build

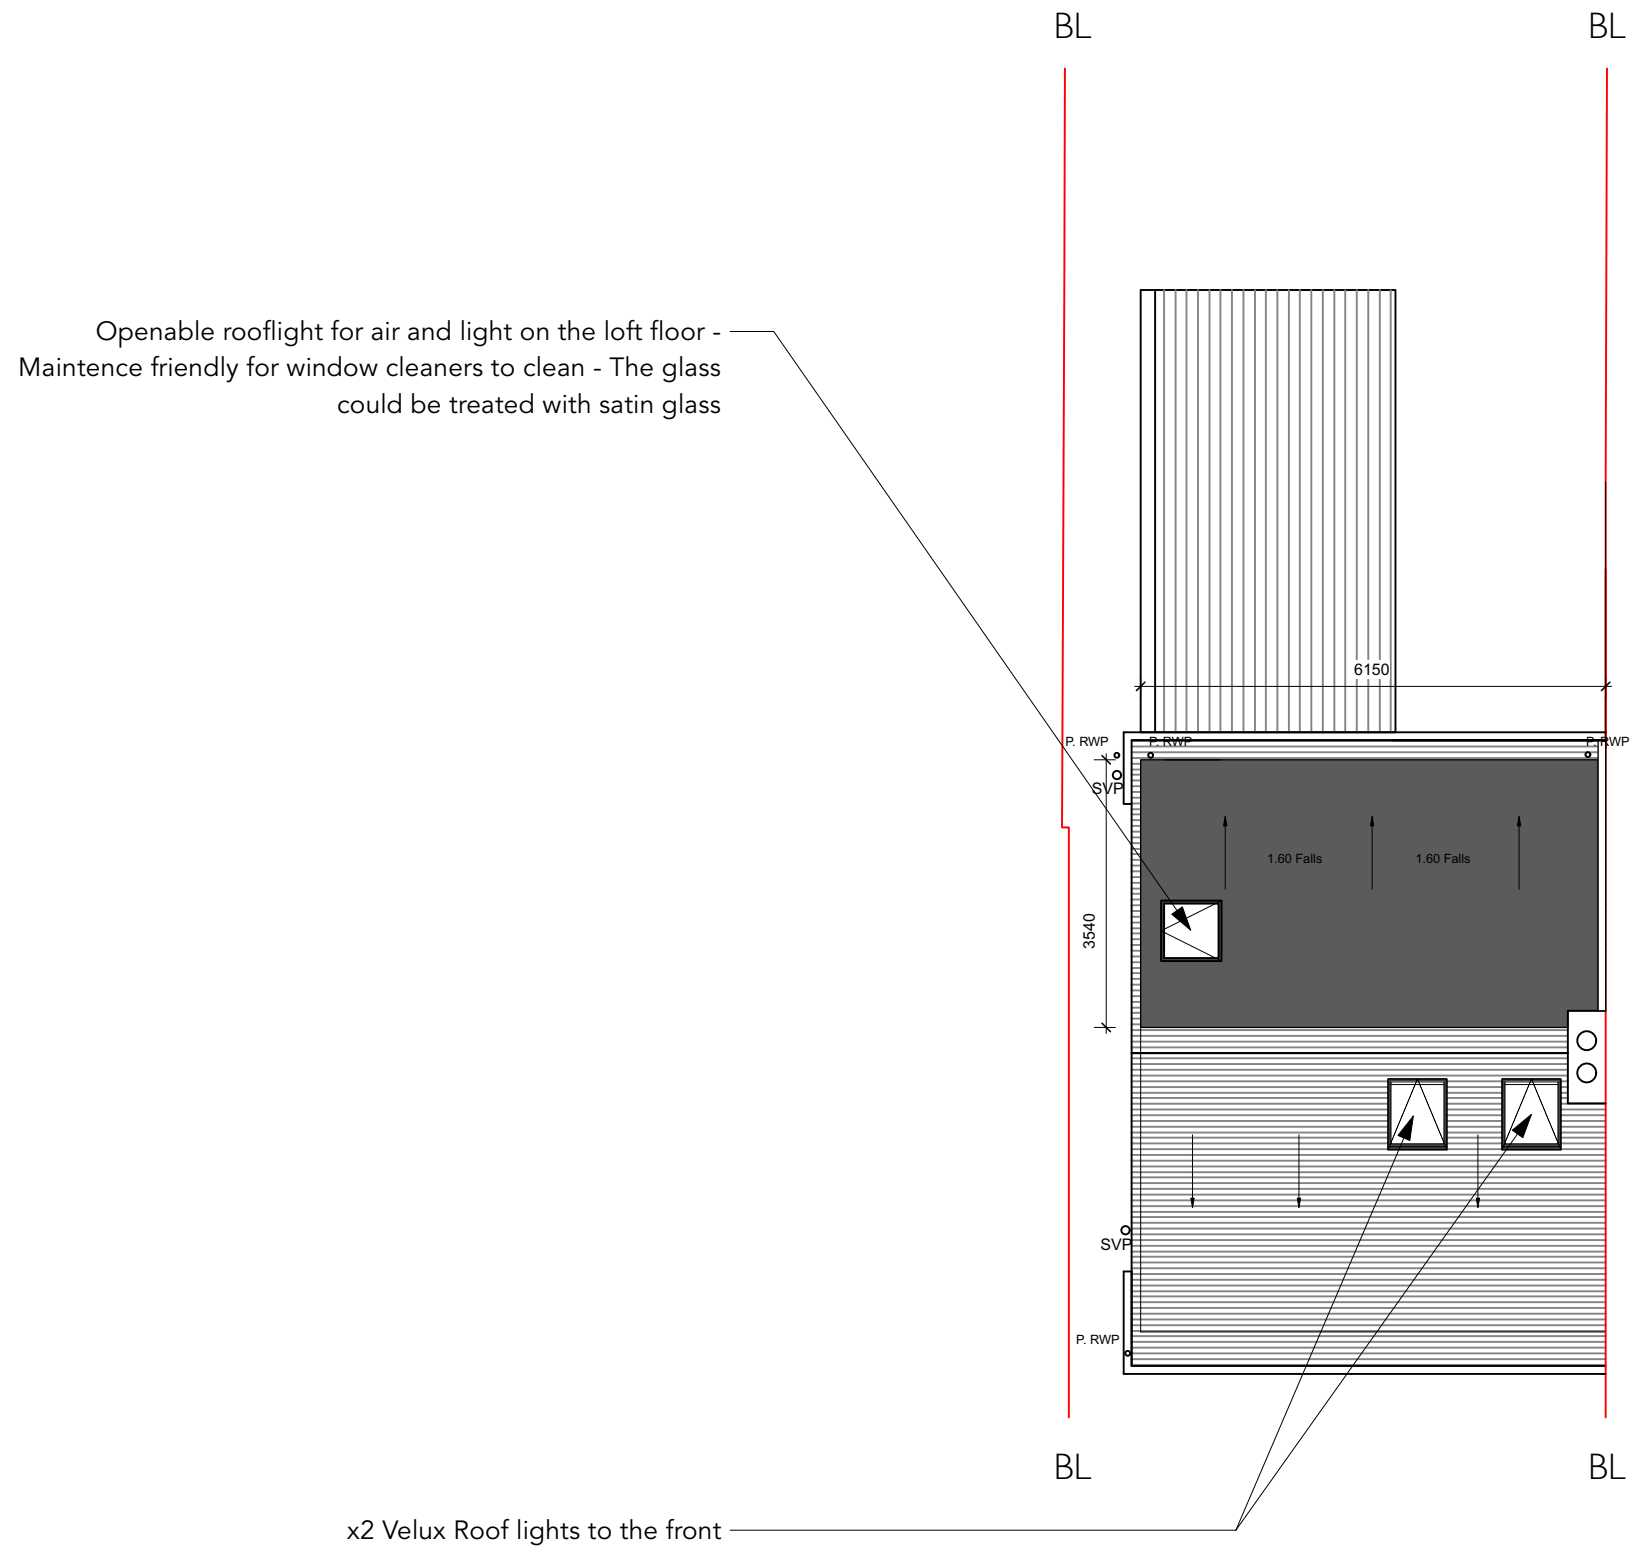

| Planning Drawings  |          |          |               |
|--|----------|----------|---------------|
| Rev.   | Date     | Init.    | Revision Note |
|  |          |          |               |
| <br>Architectural and Building Services<br>Ditton Garages, Thames Ditton, Surrey, KT7 0UL<br>0207 998 7820 thamesdesignandbuild.com |          |          |               |
| Project<br>253 - 22 Queen's Road   |          |          |               |
| Site Address<br>22 Queen's Road, Teddington, TW11 0LR  |          |          |               |
| Client<br>Mr and Mrs Wood  |          |          |               |
| Drawing Title<br>Proposed Roof Plan  |          |          |               |
| Date   | Scale    | Drawn    | Checked       |
| 12/24  | 1:100@A3 | MB       | MB            |
| Drawing Number<br>TDB-253-PD-04  |          | Revision |               |

Proposed Roof Plan