



- Notes**
- Do not scale from drawing
  - All dimensions to be checked on site
  - All levels to be checked on site
  - Setting out to be checked on site
  - Drawings to be read in conjunction with S.E. Package
  - Drawing is copyright of Thames Design and Build

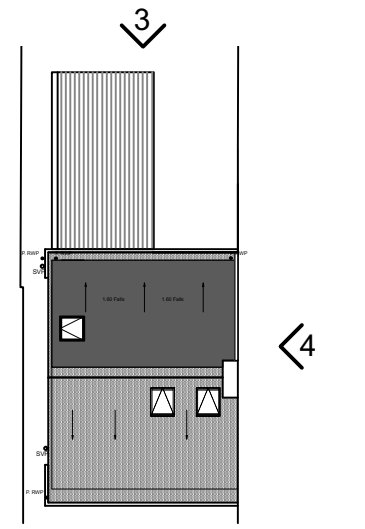

Roof Plan

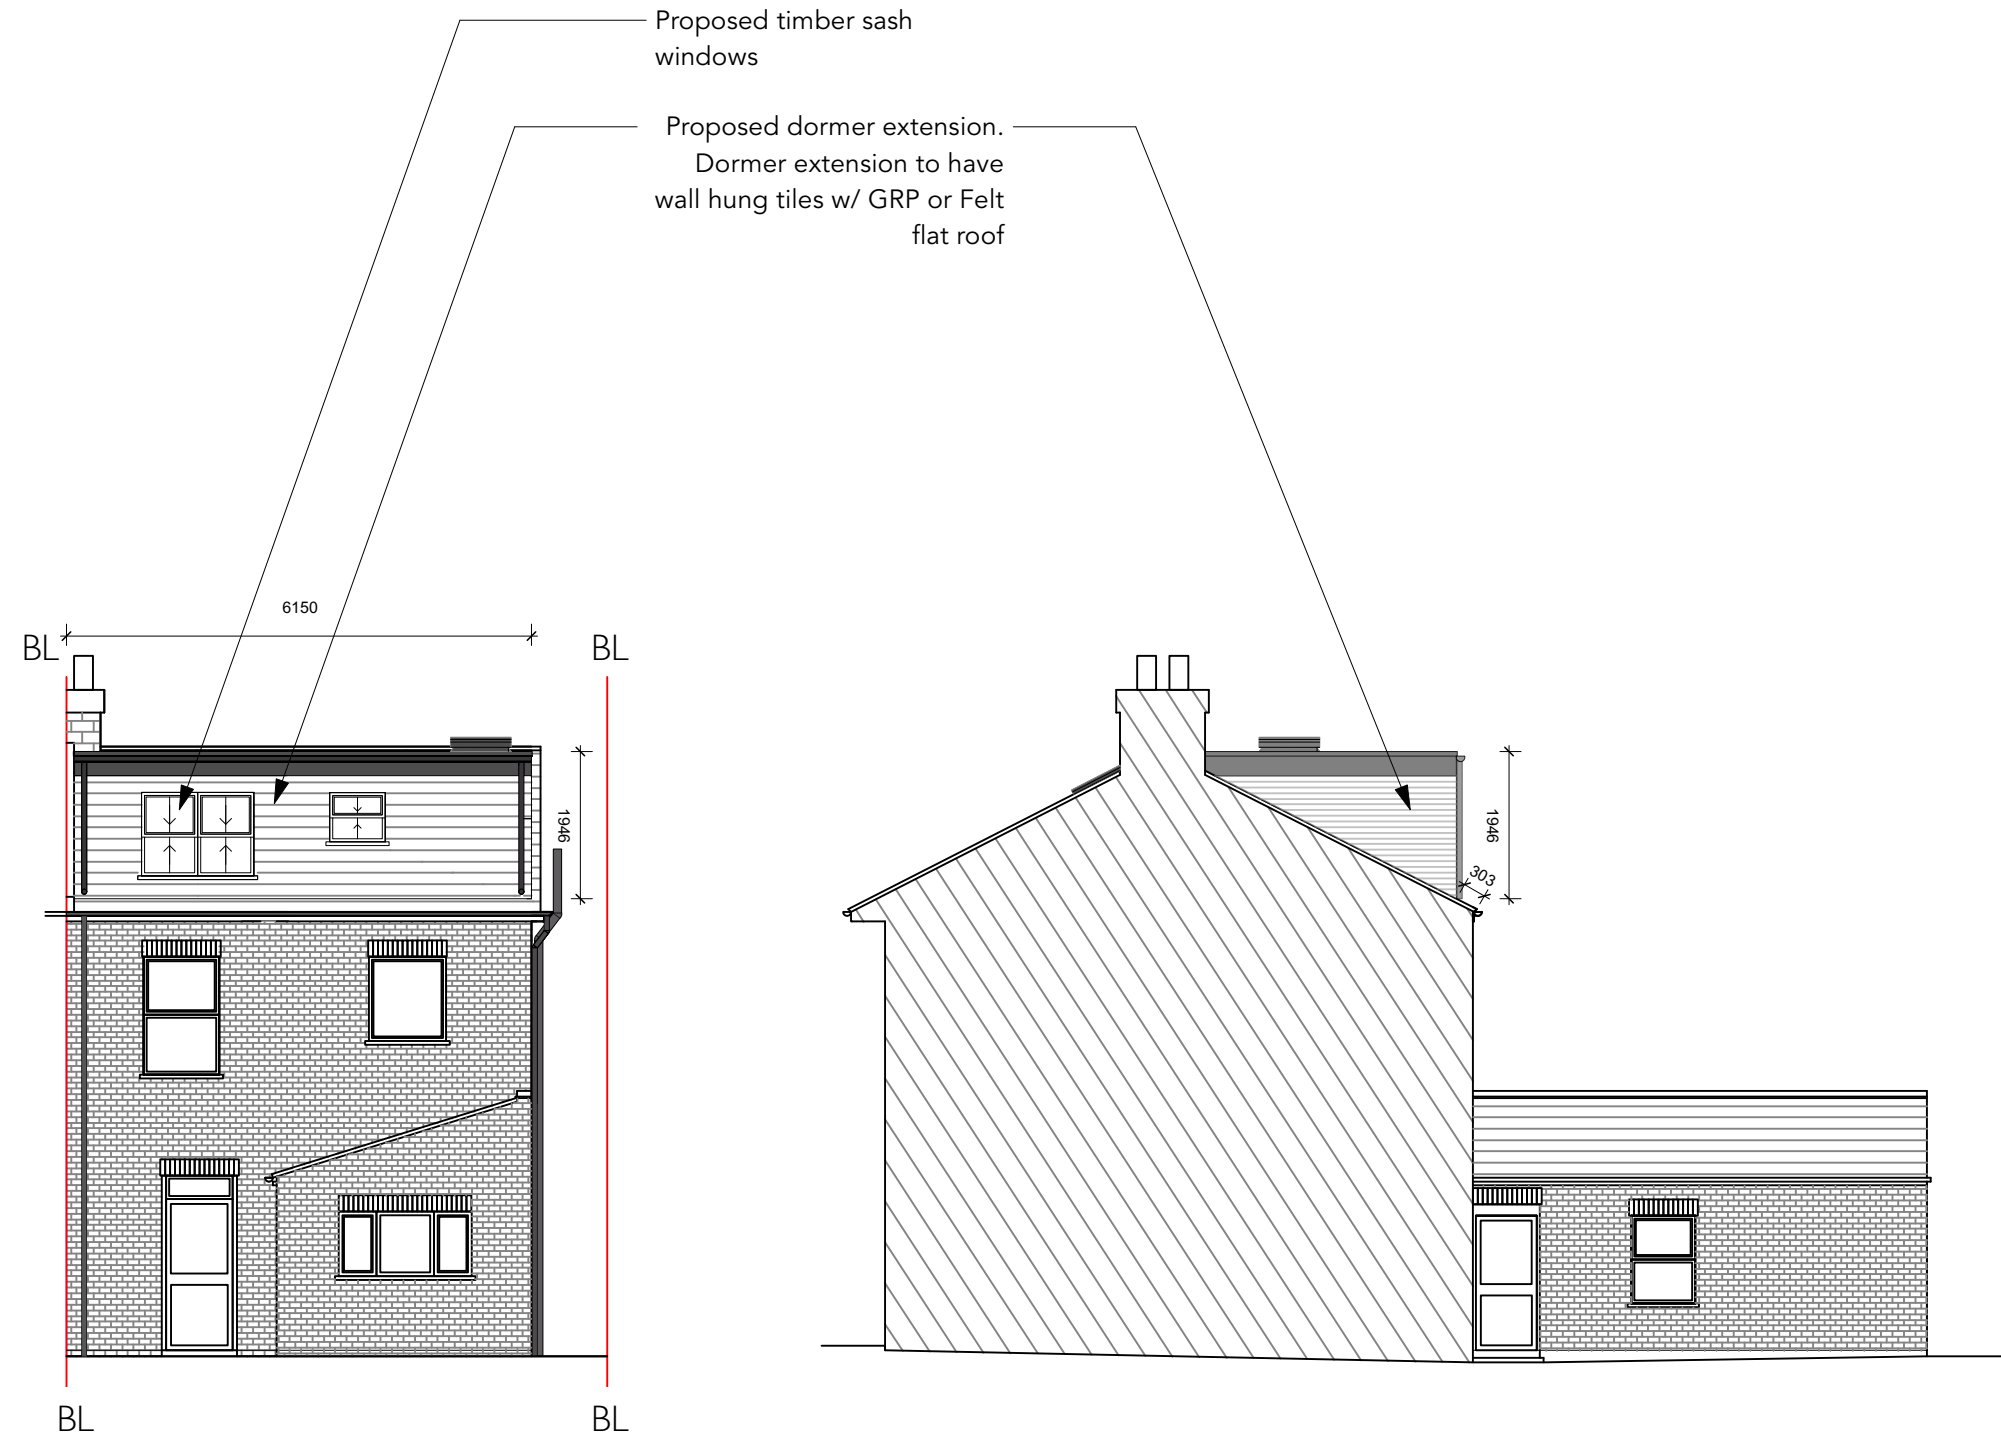

Proposed Rear (3) and Side (4) Elevation

Planning Drawings				
Rev.	Date	Init.	Revision Note	
 THAMES DESIGN & BUILD Architectural and Building Services Ditton Garages, Thames Ditton, Surrey, KT7 0UL 0207 998 7820 thamesdesignandbuild.com				
Project 253 - 22 Queen's Road				
Site Address 22 Queen's Road, Teddington, TW11 0LR				
Client Mr and Mrs Wood				
Drawing Title Proposed Rear (3) and Side (4) Elevation				
Date	12/24	Scale	I:100@A3	Drawn MB
				Checked MB
Drawing Number TDB-253-PD-11				Revision