

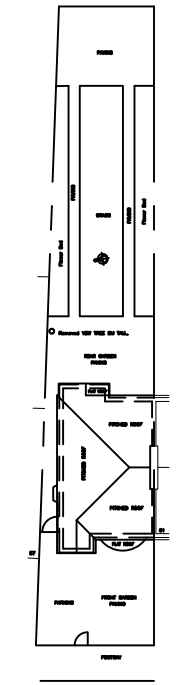
 



NOTES
 All dimensions are in mm.
 All materials to match existing.

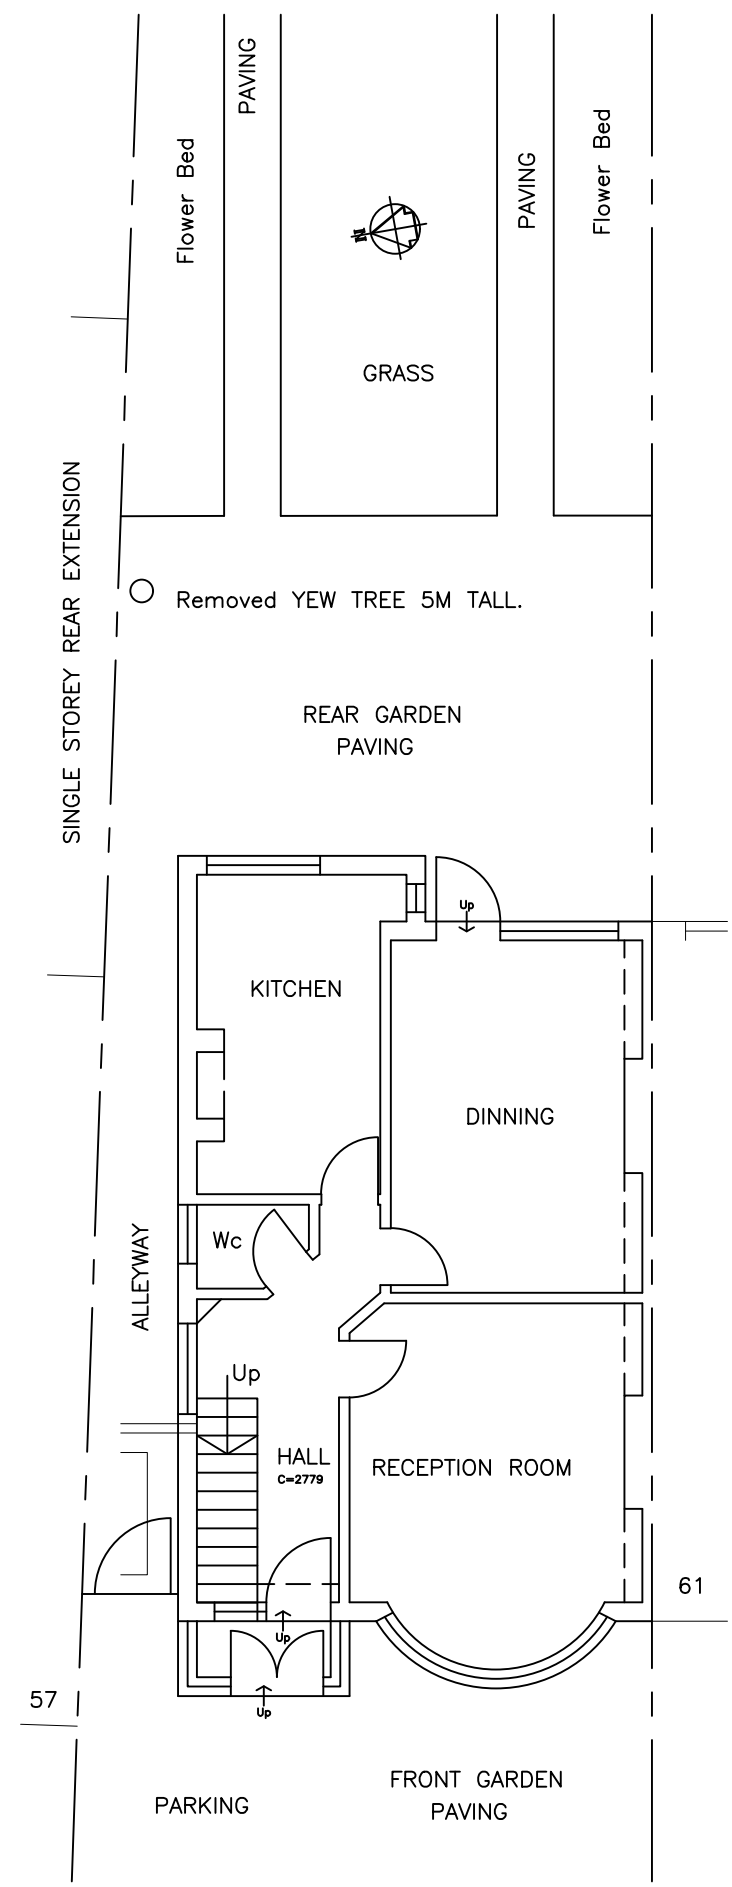


EX SITE PLAN
 Scale 1:200

 

EXISTING GROUND FLOOR PLAN

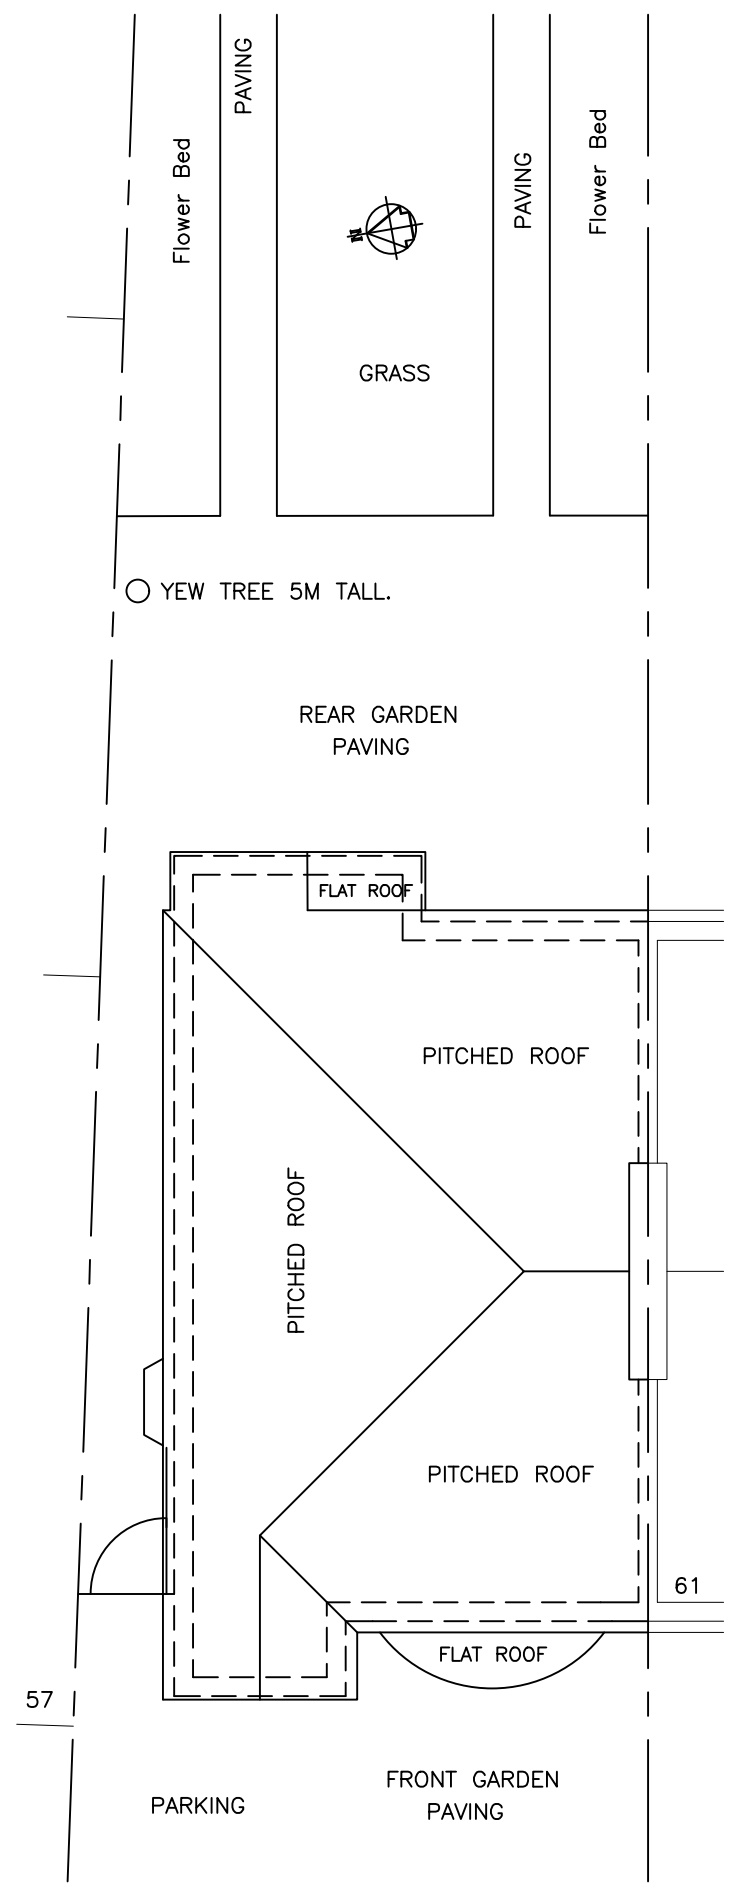

EX ROOF PLAN

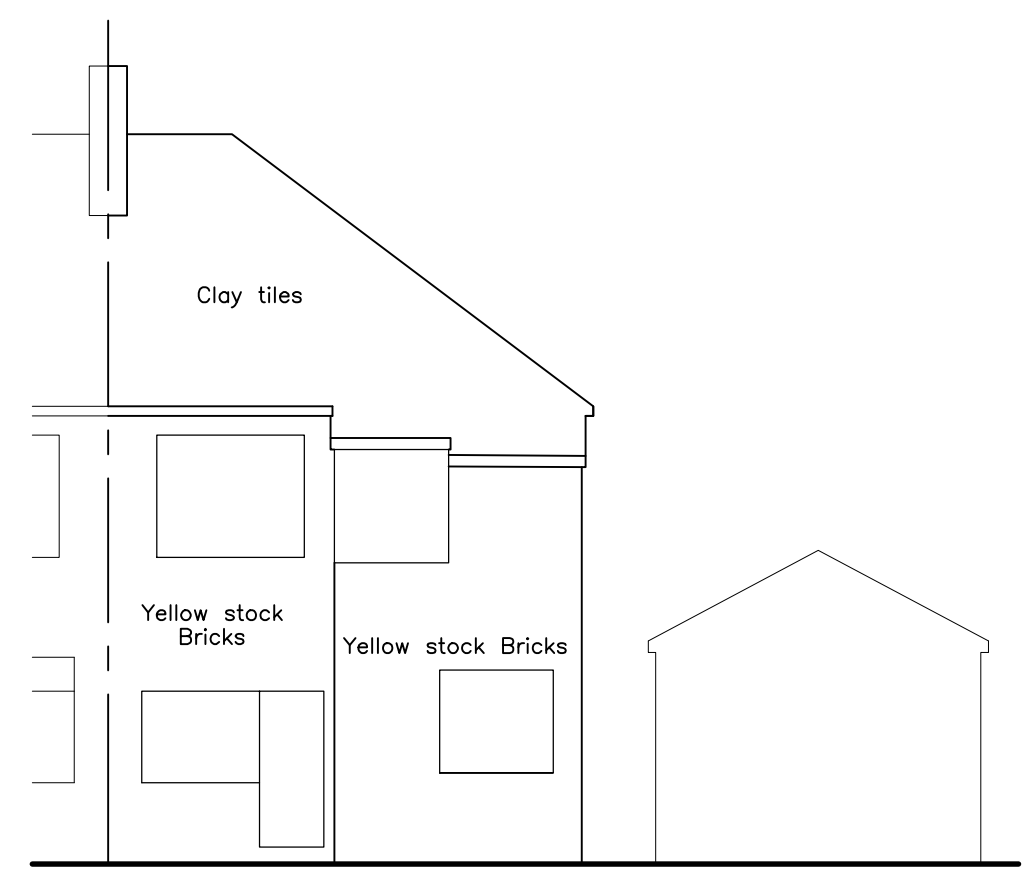

EX REAR ELEVATION

CLIENT Richard Brewster	PROJECT Rear Extension.	LOCATION 59 Ennerdale Road, Kew TW9 2DN	DRAWING Existing Plans & Elevations	SCALE 1:100 UNO @ A3	DATE Jan 25	DRAWING NUMBER 1607-P1	REVISION B
----------------------------	----------------------------	--	--	-------------------------	----------------	---------------------------	---------------