

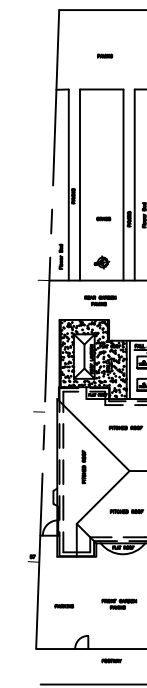
 


NOTES


All dimensions are in mm.
All materials to match existing.

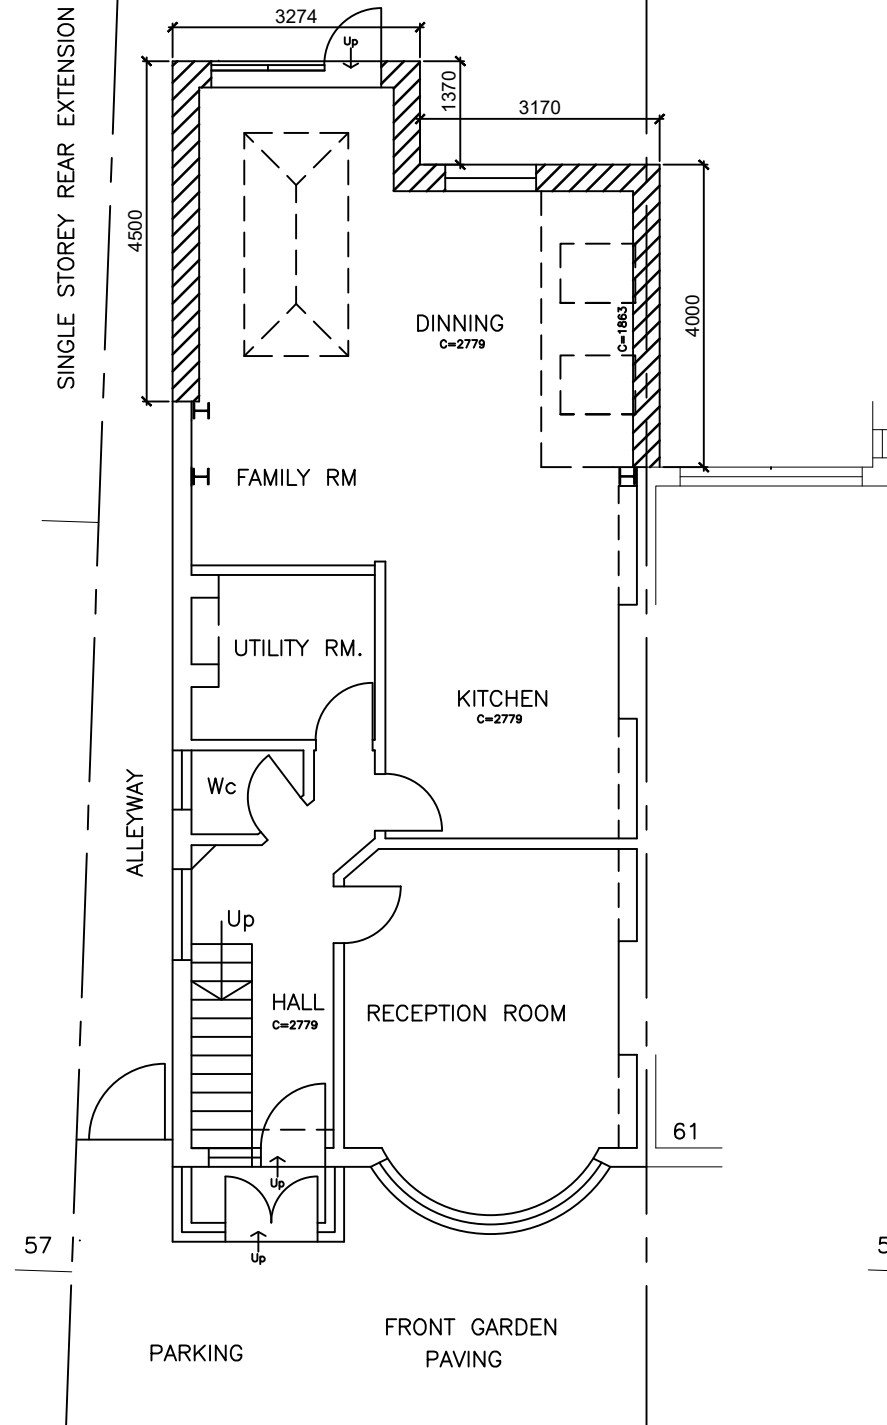


PROP SITE PLAN
Scale 1:200

 

PROPOSED GROUND FLOOR PLAN

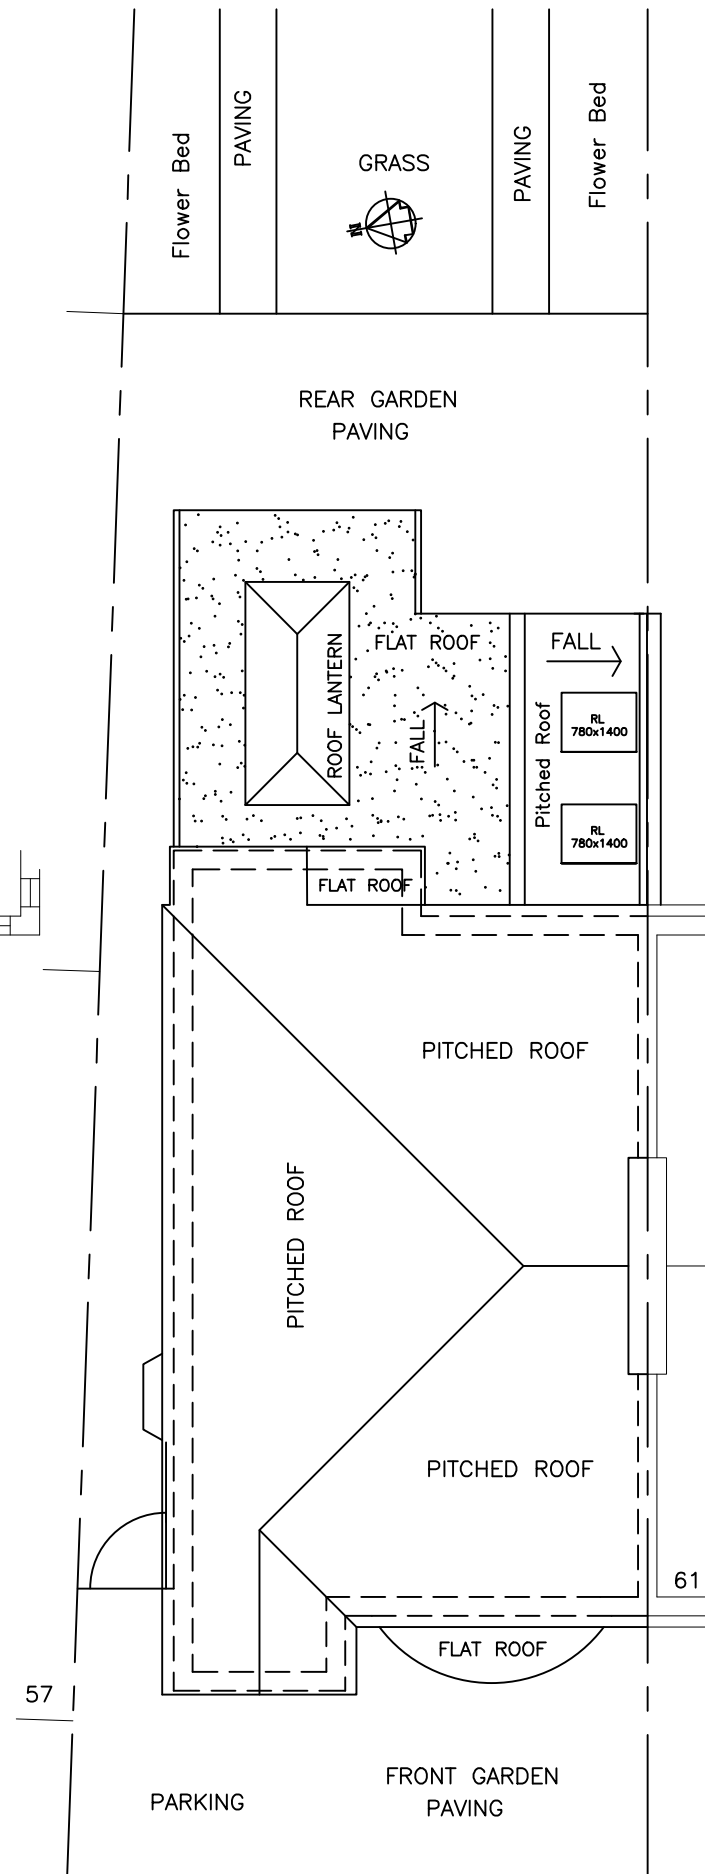

PROP ROOF PLAN

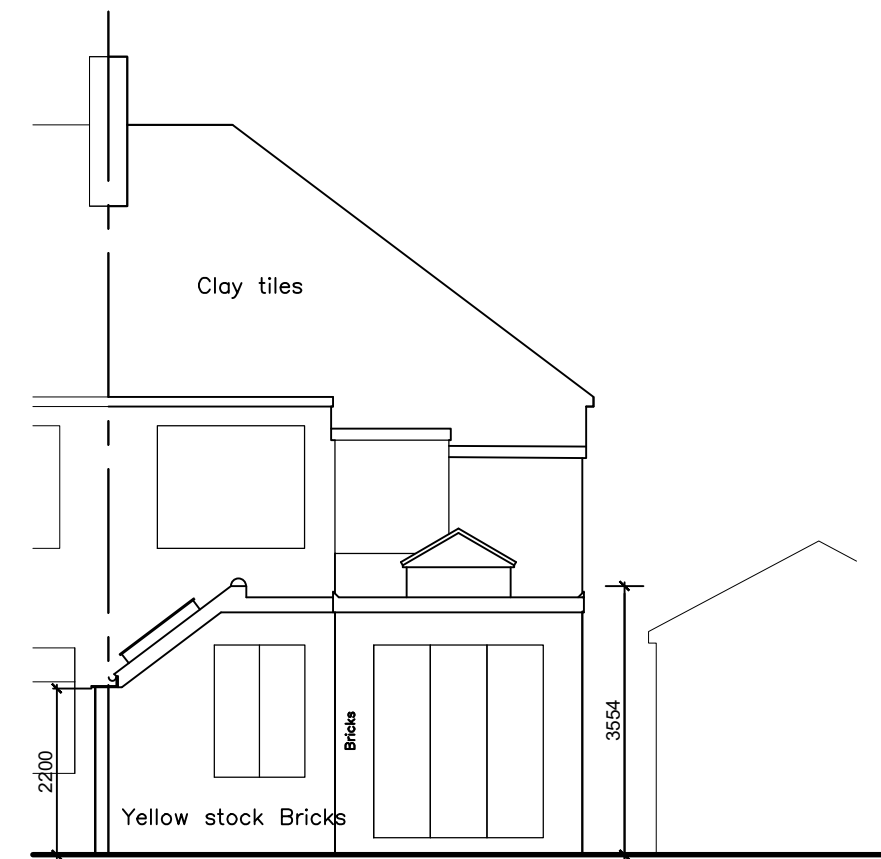

PROP REAR ELEVATION

CLIENT Richard Brewster	PROJECT Rear Extension.	LOCATION 59 Ennerdale Road, Kew TW9 2DN	DRAWING Proposed Plans & Elevations	SCALE 1:100 UNO @ A3	DATE Jan 25	DRAWING NUMBER 1607-P2	REVISION C
----------------------------	----------------------------	--	--	-------------------------	----------------	---------------------------	---------------