






EXISTING Rear Elevation
Scale 1:100

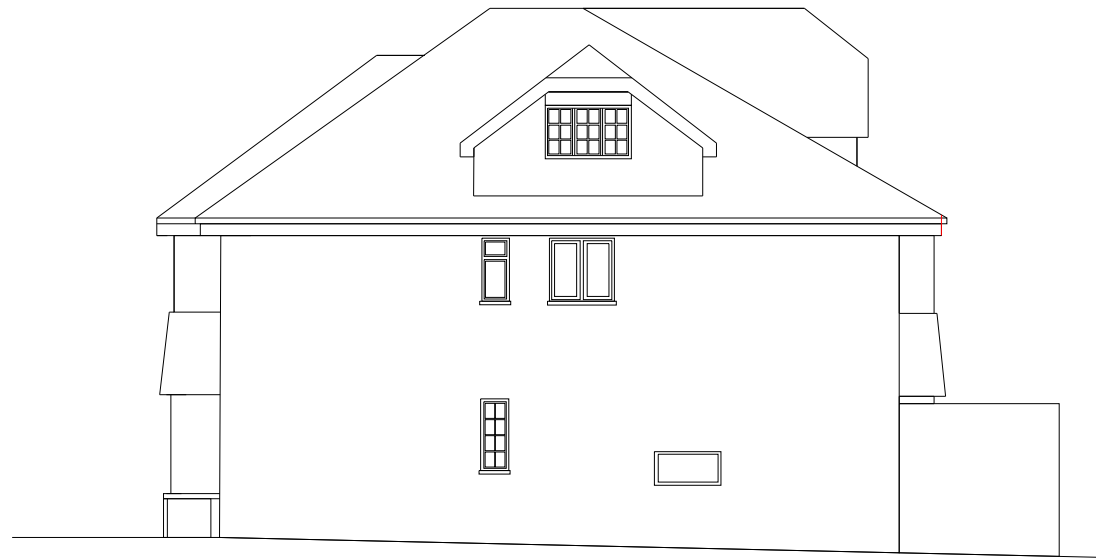


EXISTING Side Elevation
Scale 1:100

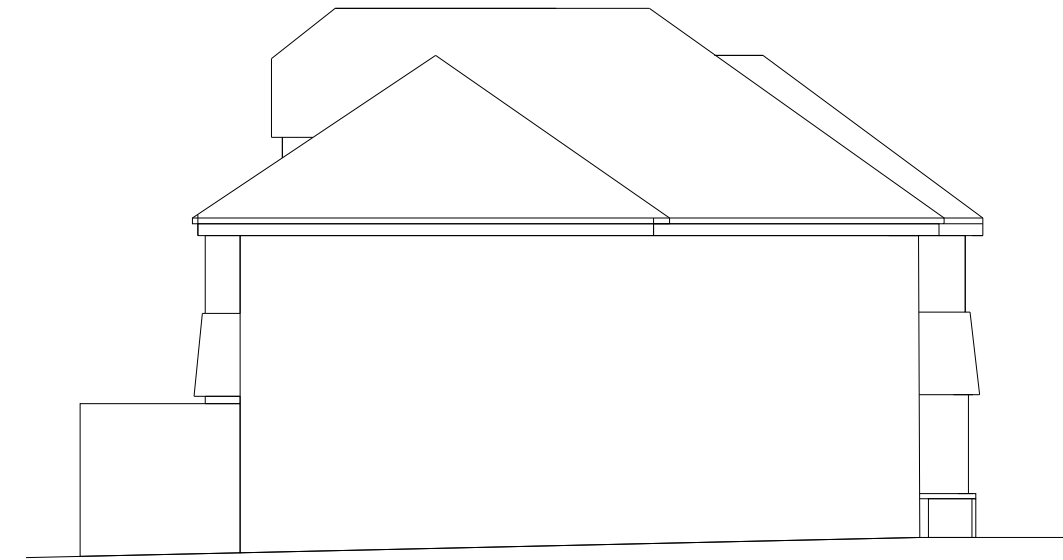


EXISTING Side Elevation
Scale 1:100

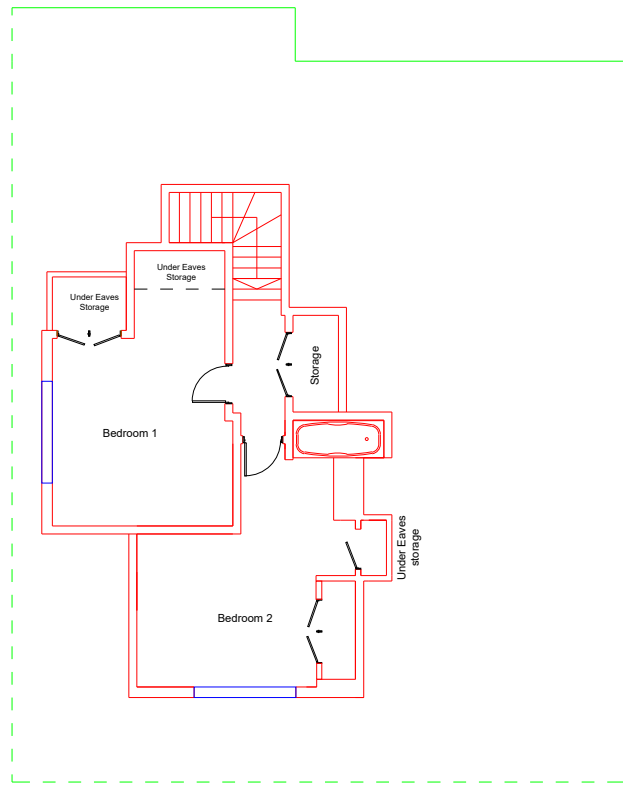

EXISTING Loft Floor Plan
Scale 1:100

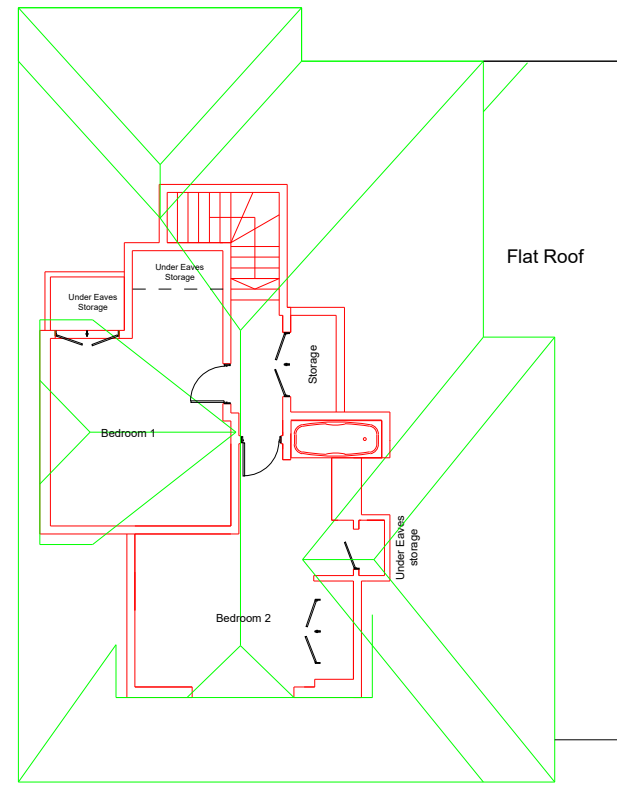

EXISTING Loft Floor Plan
(In relation to the roof plan)
Scale 1:100

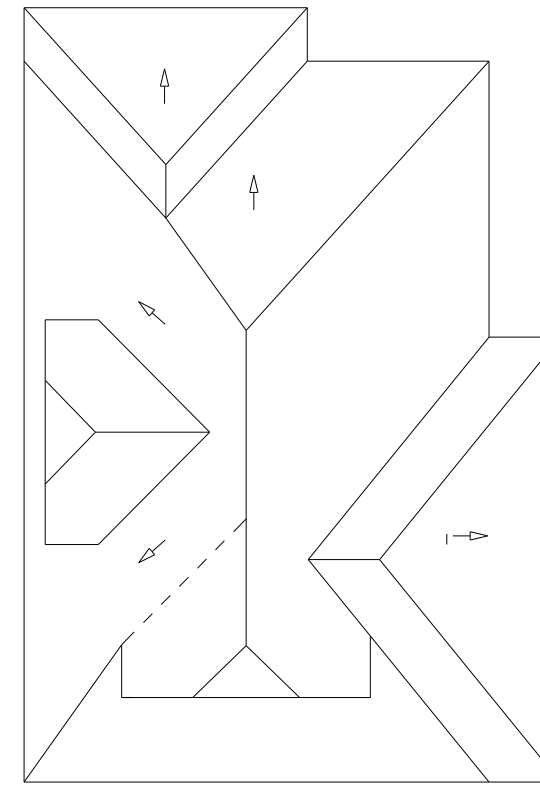

EXISTING Roof Plan
Scale 1:100

PERMITTED DEVELOPMENT

PROJECT

1:100 0m 1m 5m

SCALE BAR
M 1:100

SCALE	DATE	AUTHOR	CHKD
1:100 @ A3	07-DEC 2024	abc	RK

JOB NO.	DRAWING NO.	REV
CD0000-00	1	REV

CLIENT REF	
EXISTING-DRAWINGS	