
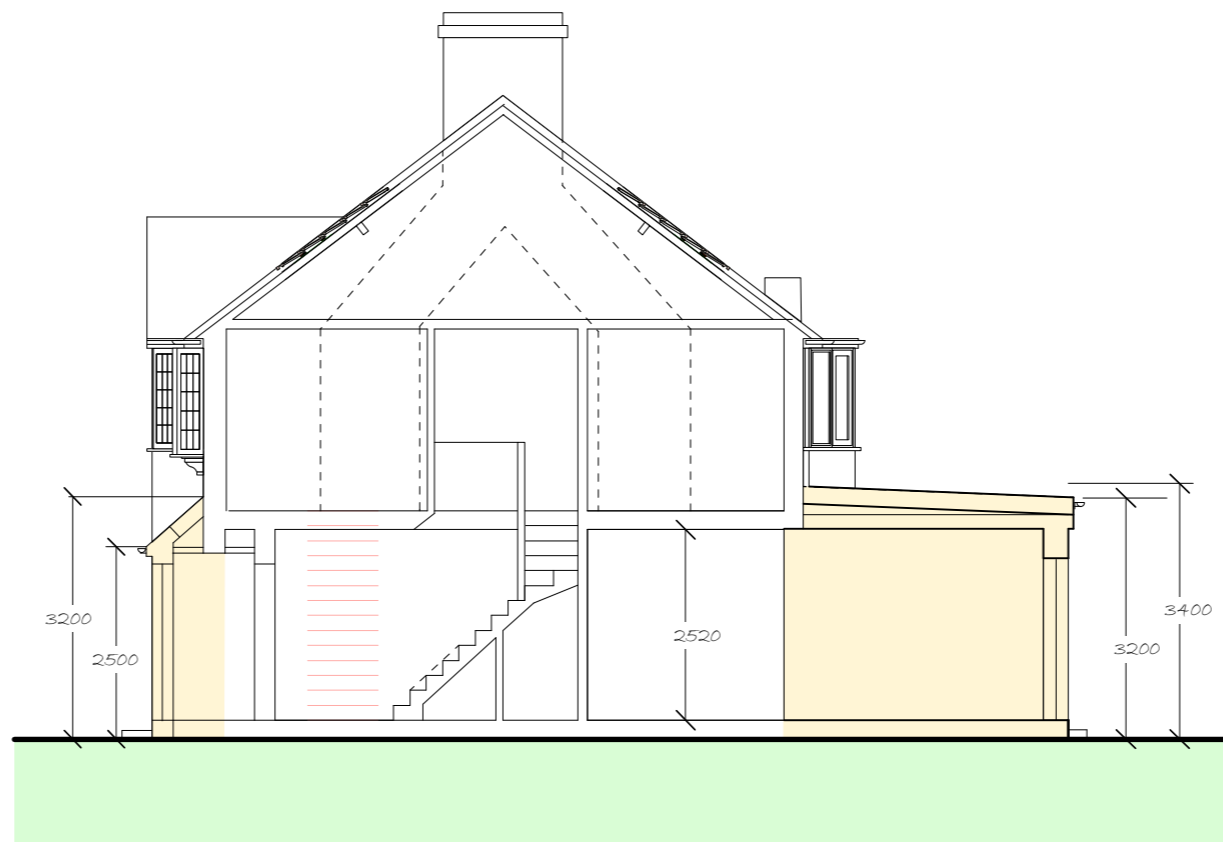


FRONT ELEVATION (SOUTH)

SIDE ELEVATION (WEST)

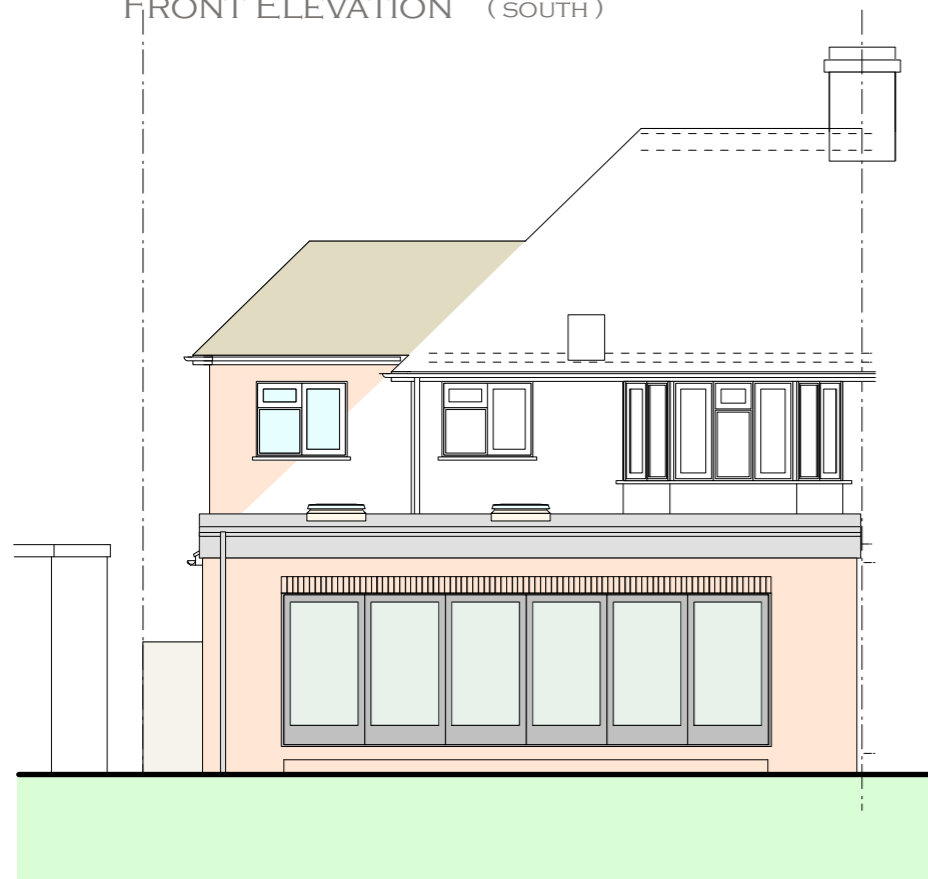

REAR ELEVATION (NORTH)

SECTION

FINISHES :

Flat Roof :

Fibreglass roof with a mid grey colour to replicate lead. or Single Layer EPDM Synthetic Rubber roof membrane

Pitched Roof :

Tiles to match the existing.

Walls :

Bricks & Render to match the existing.

Windows / Doors :

All to match the existing

Patio / Folding / Sliding Doors :

Grey Aluminium.

Roof windows:

2 No Opening / Fixed flat roof roof lights

Glazing :

Clear double glazed safety glass.

RWP & Gutters :

Black UPVC gutters and downpipes.

Flashings :

Lead.

Roof valley :

Lead lined valley with steps.

Fascia & Soffit:

Both to match the existing

0 1M 2M 3M 4M 5M 6M 7M 8M 9M 10M SCALE 1:100 @ A3

A	4-12-24	ADDED A ROOF LIGHT
rev :	date :	description :

title : PROPOSED : ELEVATIONS / SECTION

site : 71 CYPRESS AVE, WHITTON, TW2 7JY

Franklyn Nevard Associates e-mail : franklyn@franklynnevard.co.uk
 Architecture & Interior Design Telephone : 07515 351 894
 Thurland, Sulleys Hill, Lower Raydon, Ipswich, Suffolk, IP7 5QQ

sheet size :	scale :	date :	drawing No :	rev :
A3	1:100	NOV 24	2141/3/6	A

