


No 69


No 71

FRONT ELEVATION (SOUTH)

SIDE ELEVATION (WEST)

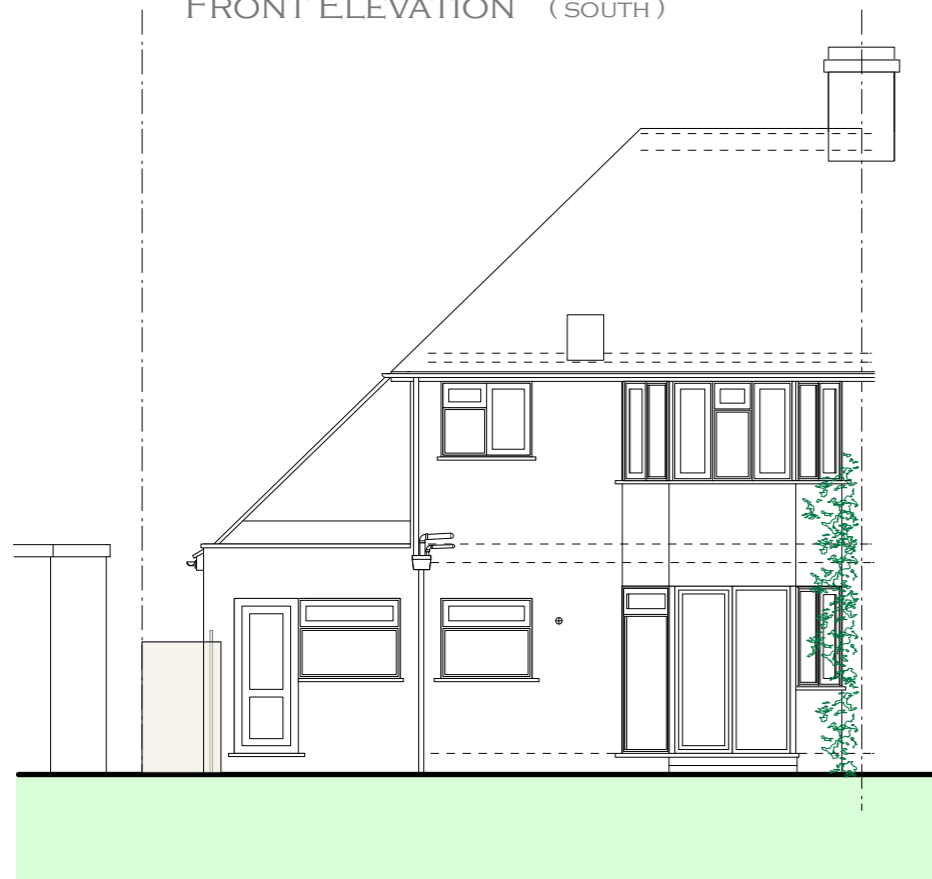

REAR ELEVATION (NORTH)

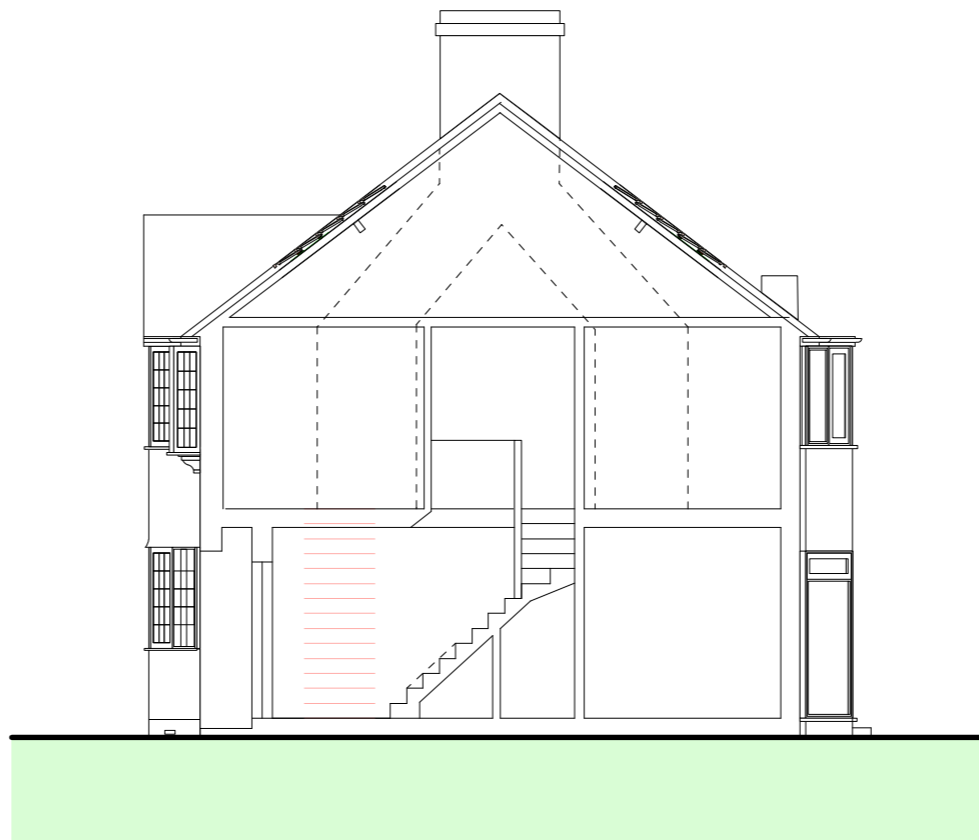

SECTION

0 1M 2M 3M 4M 5M 6M 7M 8M 9M 10M SCALE 1:100 @ A3

rev :	date :	description :
title : SURVEY : ELEVATIONS / SECTION		
site : 71 CYPRESS AVE, WHITTON, TW2 7JY		
Franklyn Nevard Associates e-mail : franklyn@franklynnevard.co.uk		
Architecture & Interior Design Telephone : 07515 351 894		
sheet size : A3	scale : 1:50	date : JUNE 22
		drawing No : 2141/3/06
		rev :

