



Fire safety Zone

Access route from the rear out to the Play area in one direction of to Redway Drive

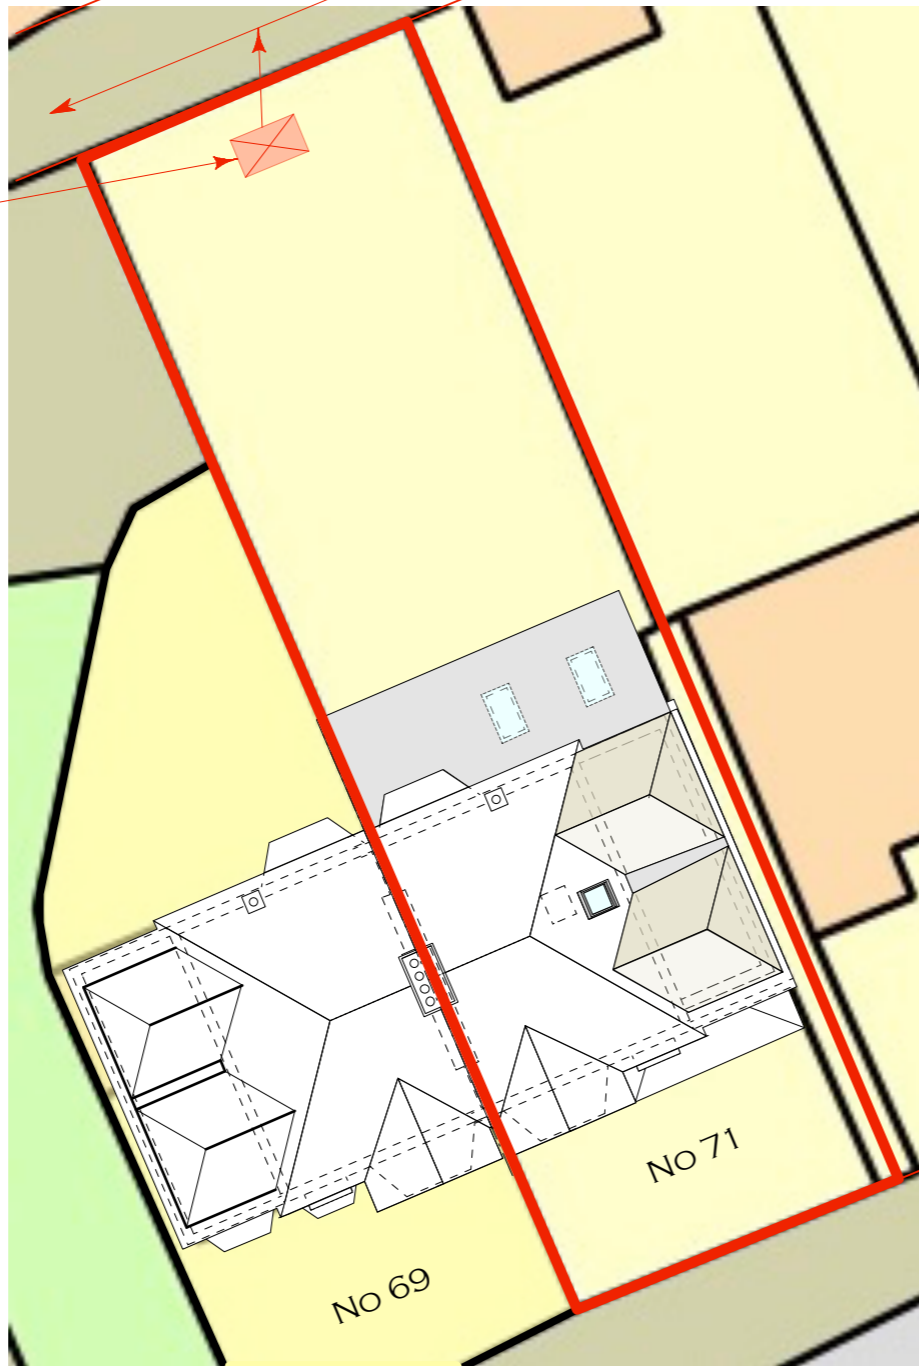

Fire safety Zone

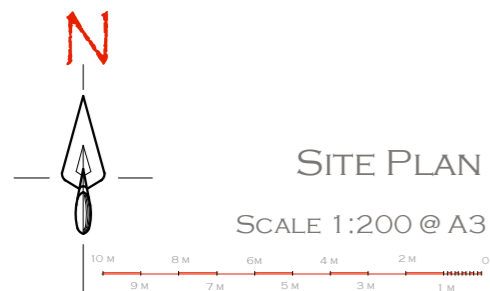

SITE PLAN

SCALE 1:200 @ A3

PAVEMENT

CYPRESS AVE

rev:	date:	description:	
title: FIRE SAFETY SITE PLAN			
site: 71 CYPRESS AVE WHITTON TW2 7JY			
Franklyn Nevard Associates Telephone: 01473 372 382 (m) 07515 351 894 Architecture & Interior Design Thurland, Sulleys Hill, Lower Raydon, Ipswich, Suffolk, IP7 5QQ e-mail: franklyn@franklynnevard.co.uk			
sheet size: A3	scale: 1:200	date: Nov 24	drawing No: 2141/3/FS12 rev:

