



EXISTING LHS ELEVATION

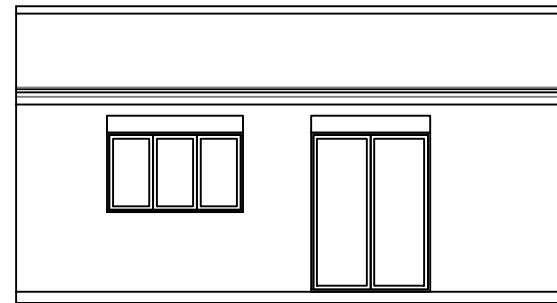

EXISTING REAR ELEVATION

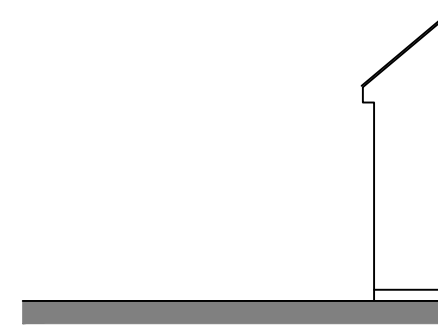


EXISTING RHS ELEVATION



EXISTING PATIO AREA



EXISTING GROUND FLOOR PLAN

 

Drawing Title:  
Existing Floor Plan / Elevations  
65 Kingston Lane,  
London, TW11 9HN

Lanai Outdoor

Dwg No: LA2213.03

Date: 12/2024

Client: Aitkinson

Scale: 1:100 @ A3

