



① Rear Elevation
1 : 100

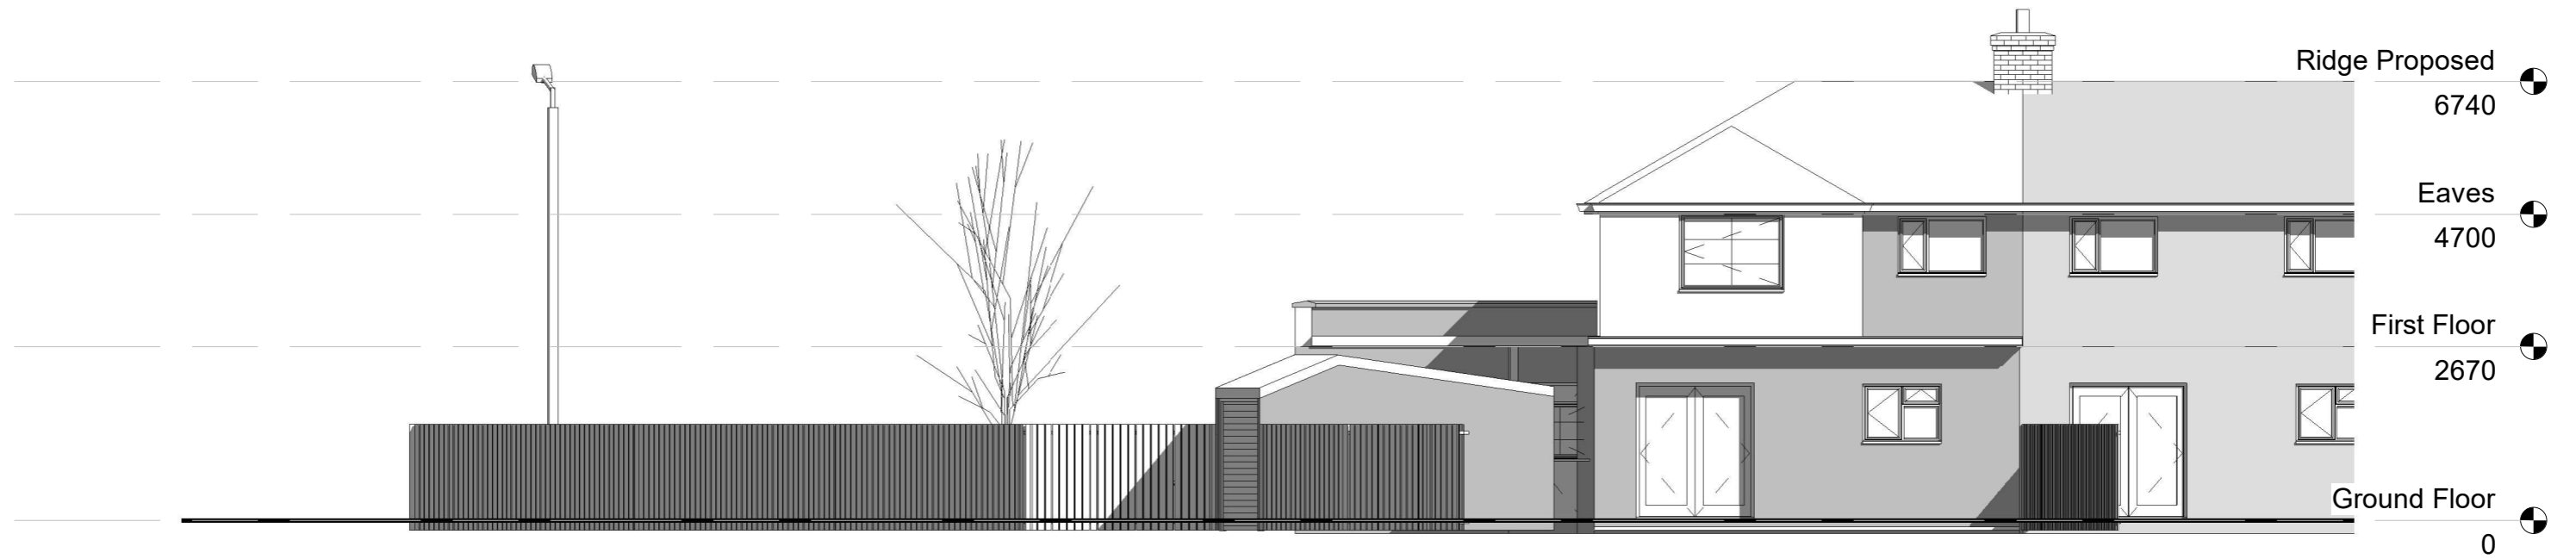

② Rear Elevation Proposed
1 : 100

 

No	Description	Date
PROJECT :	DESCRIPTION :	
38 Wareen Rd Twickenham TW2 7DL	Rear Elavation	
CLIENT : M. Mirzasiri	SCALE 1 : 100	DRAW : ggu
DATE : 12/01/2025 15:37:06	NUMBER : 062-FP-202	REV :