



Note: Please note the actual dimensions achieved may differ from those shown on the drawings.



Existing Front Elevation

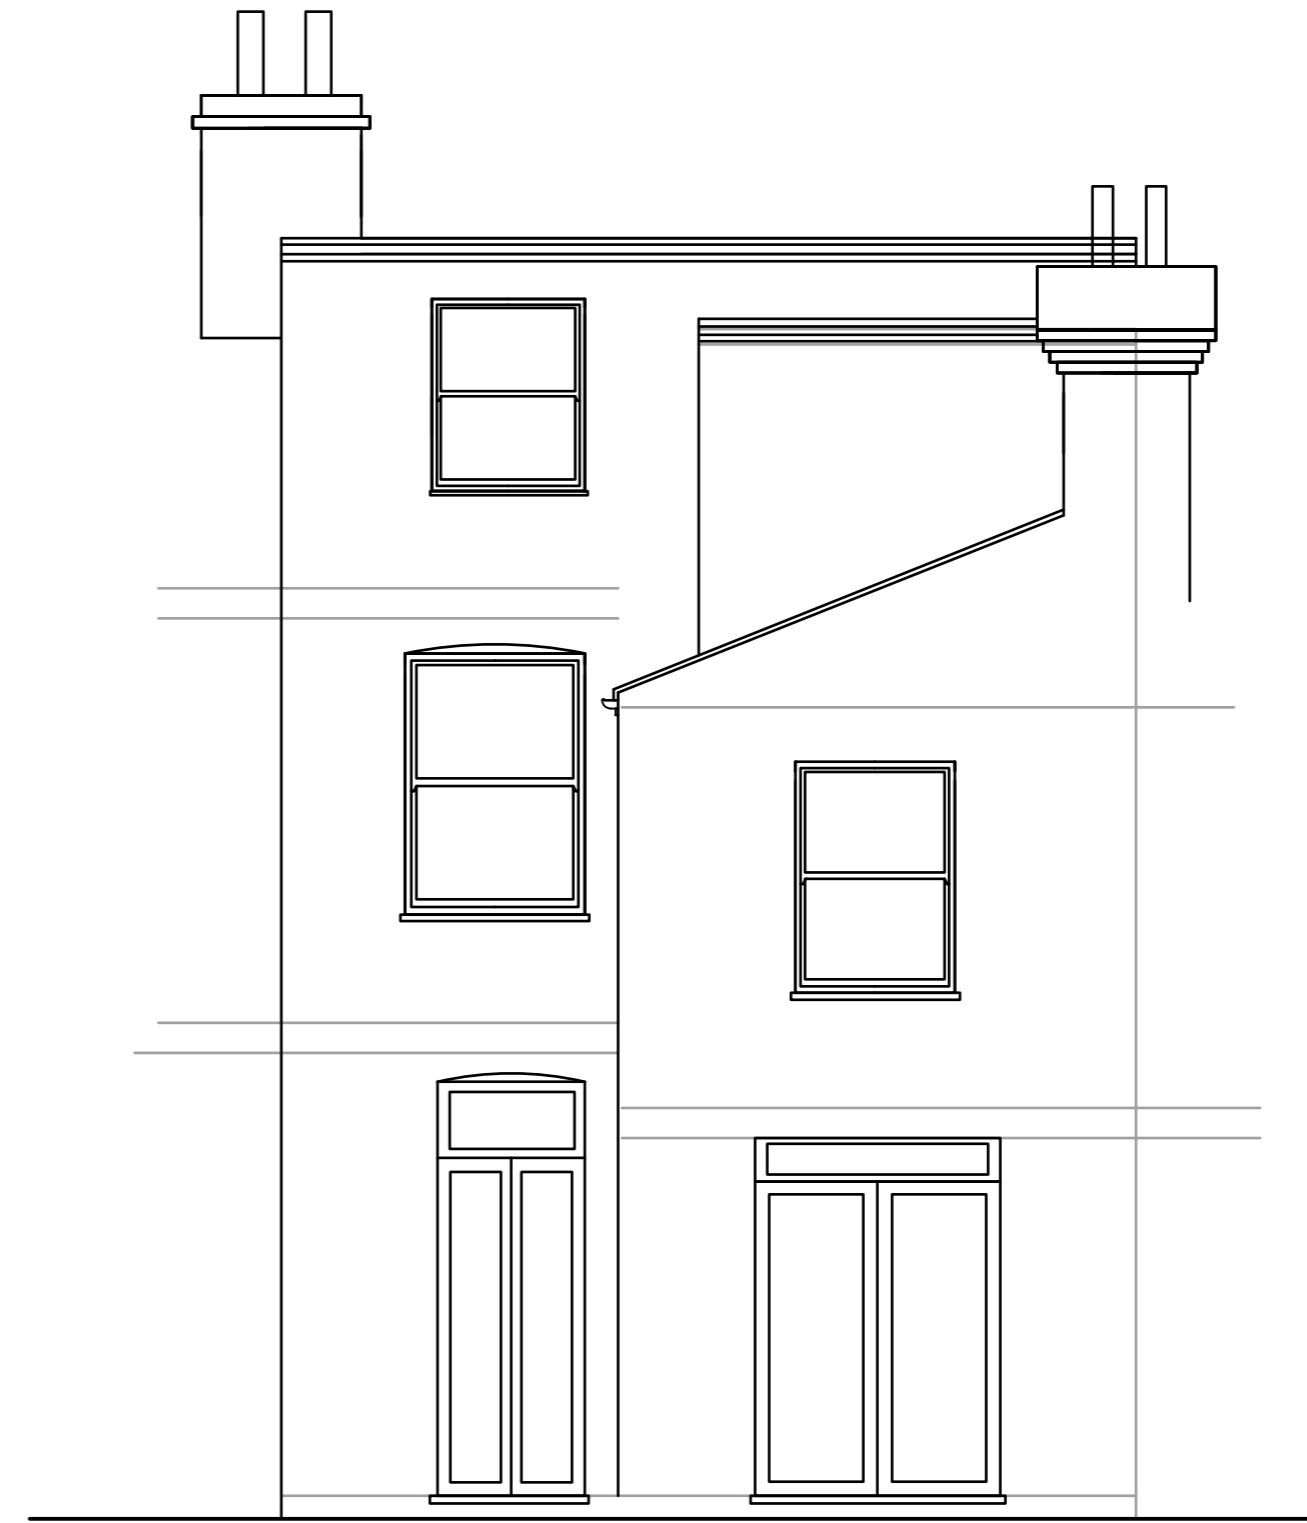

Existing Rear Elevation

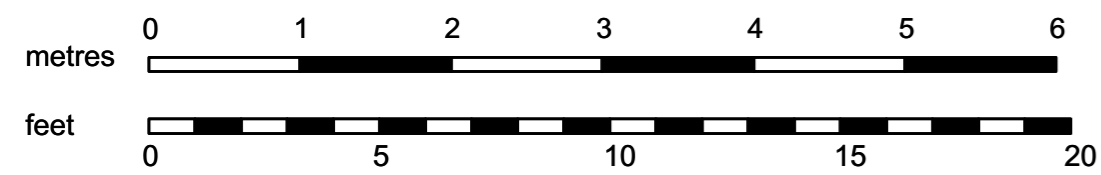

Project Name	
32 Duncan Rd	
Drawing Title	
Existing Front & Rear Elevation	
Site Address	
32 Duncan Rd, Richmond TW9 2JD	
Drawing Number	Revision
32-3	
Drawn by	1:50 @ A2
HK	