




Note: Please note the actual dimensions achieved may differ from those shown on the drawings.

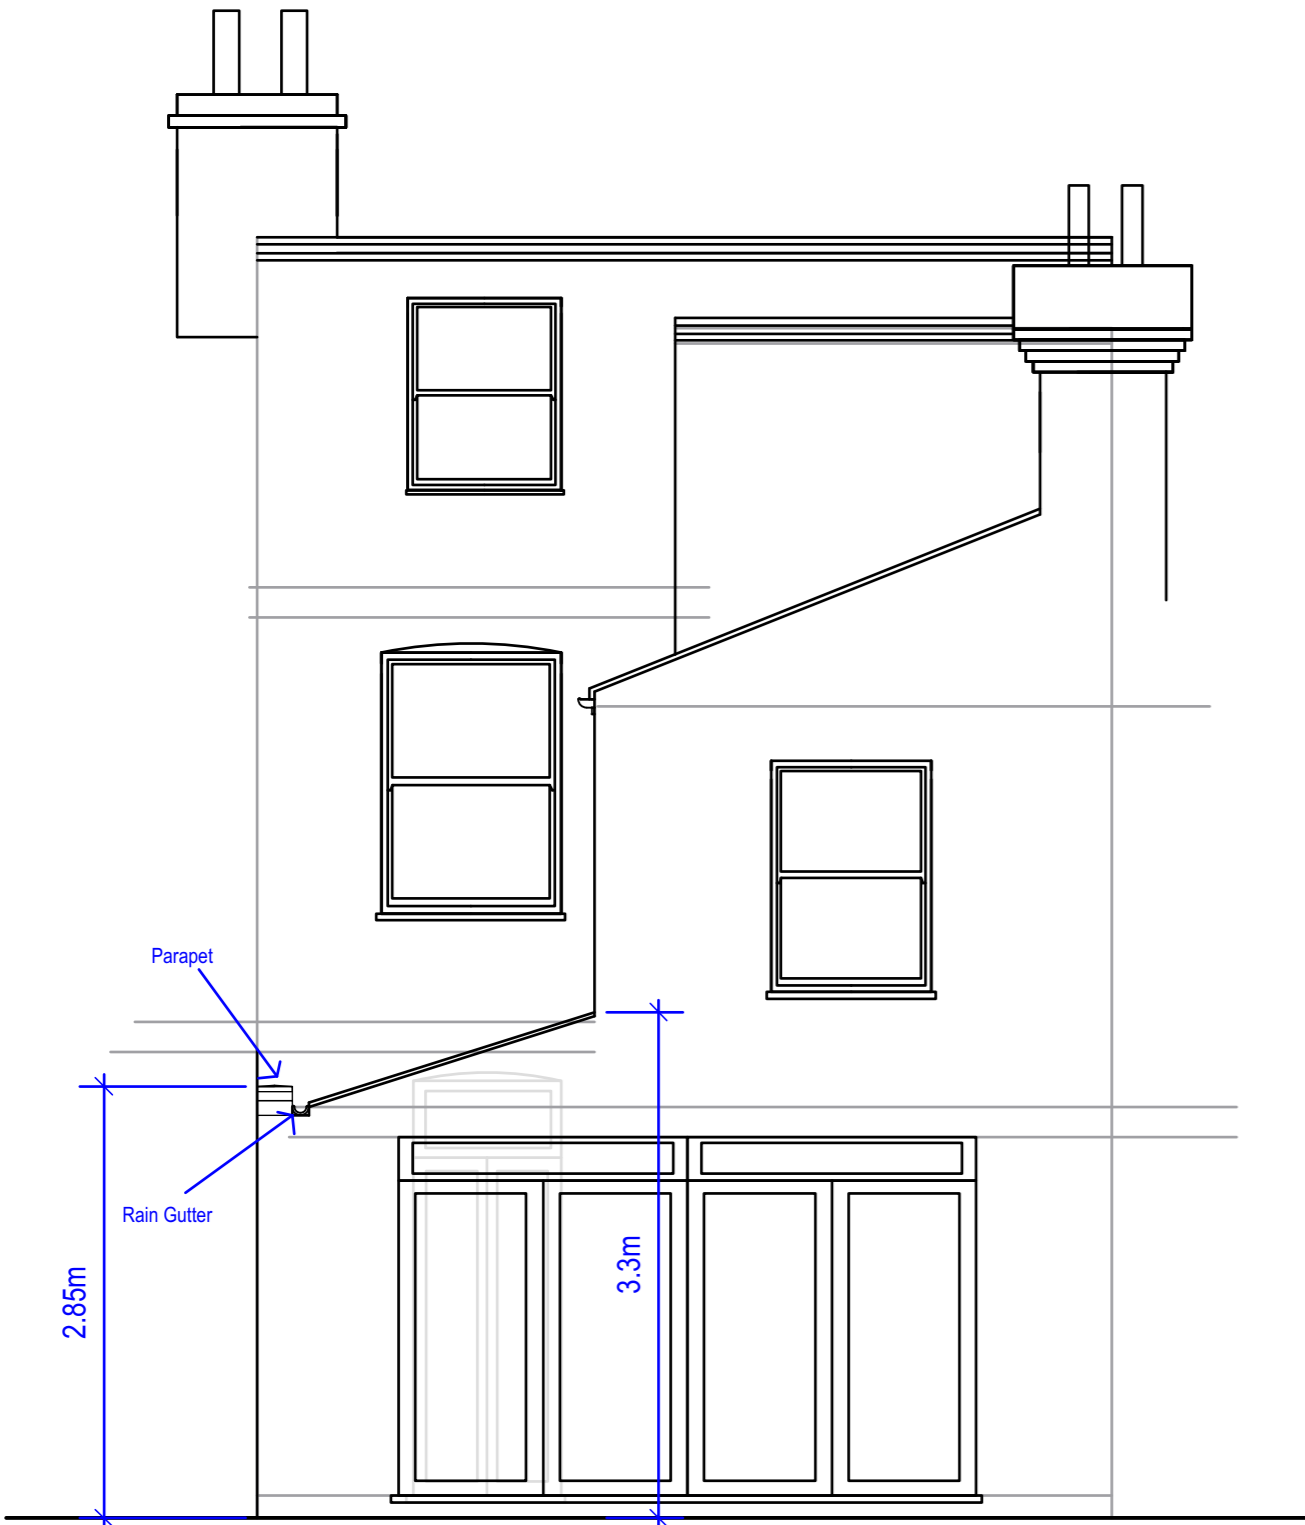

Proposed Rear Elevation

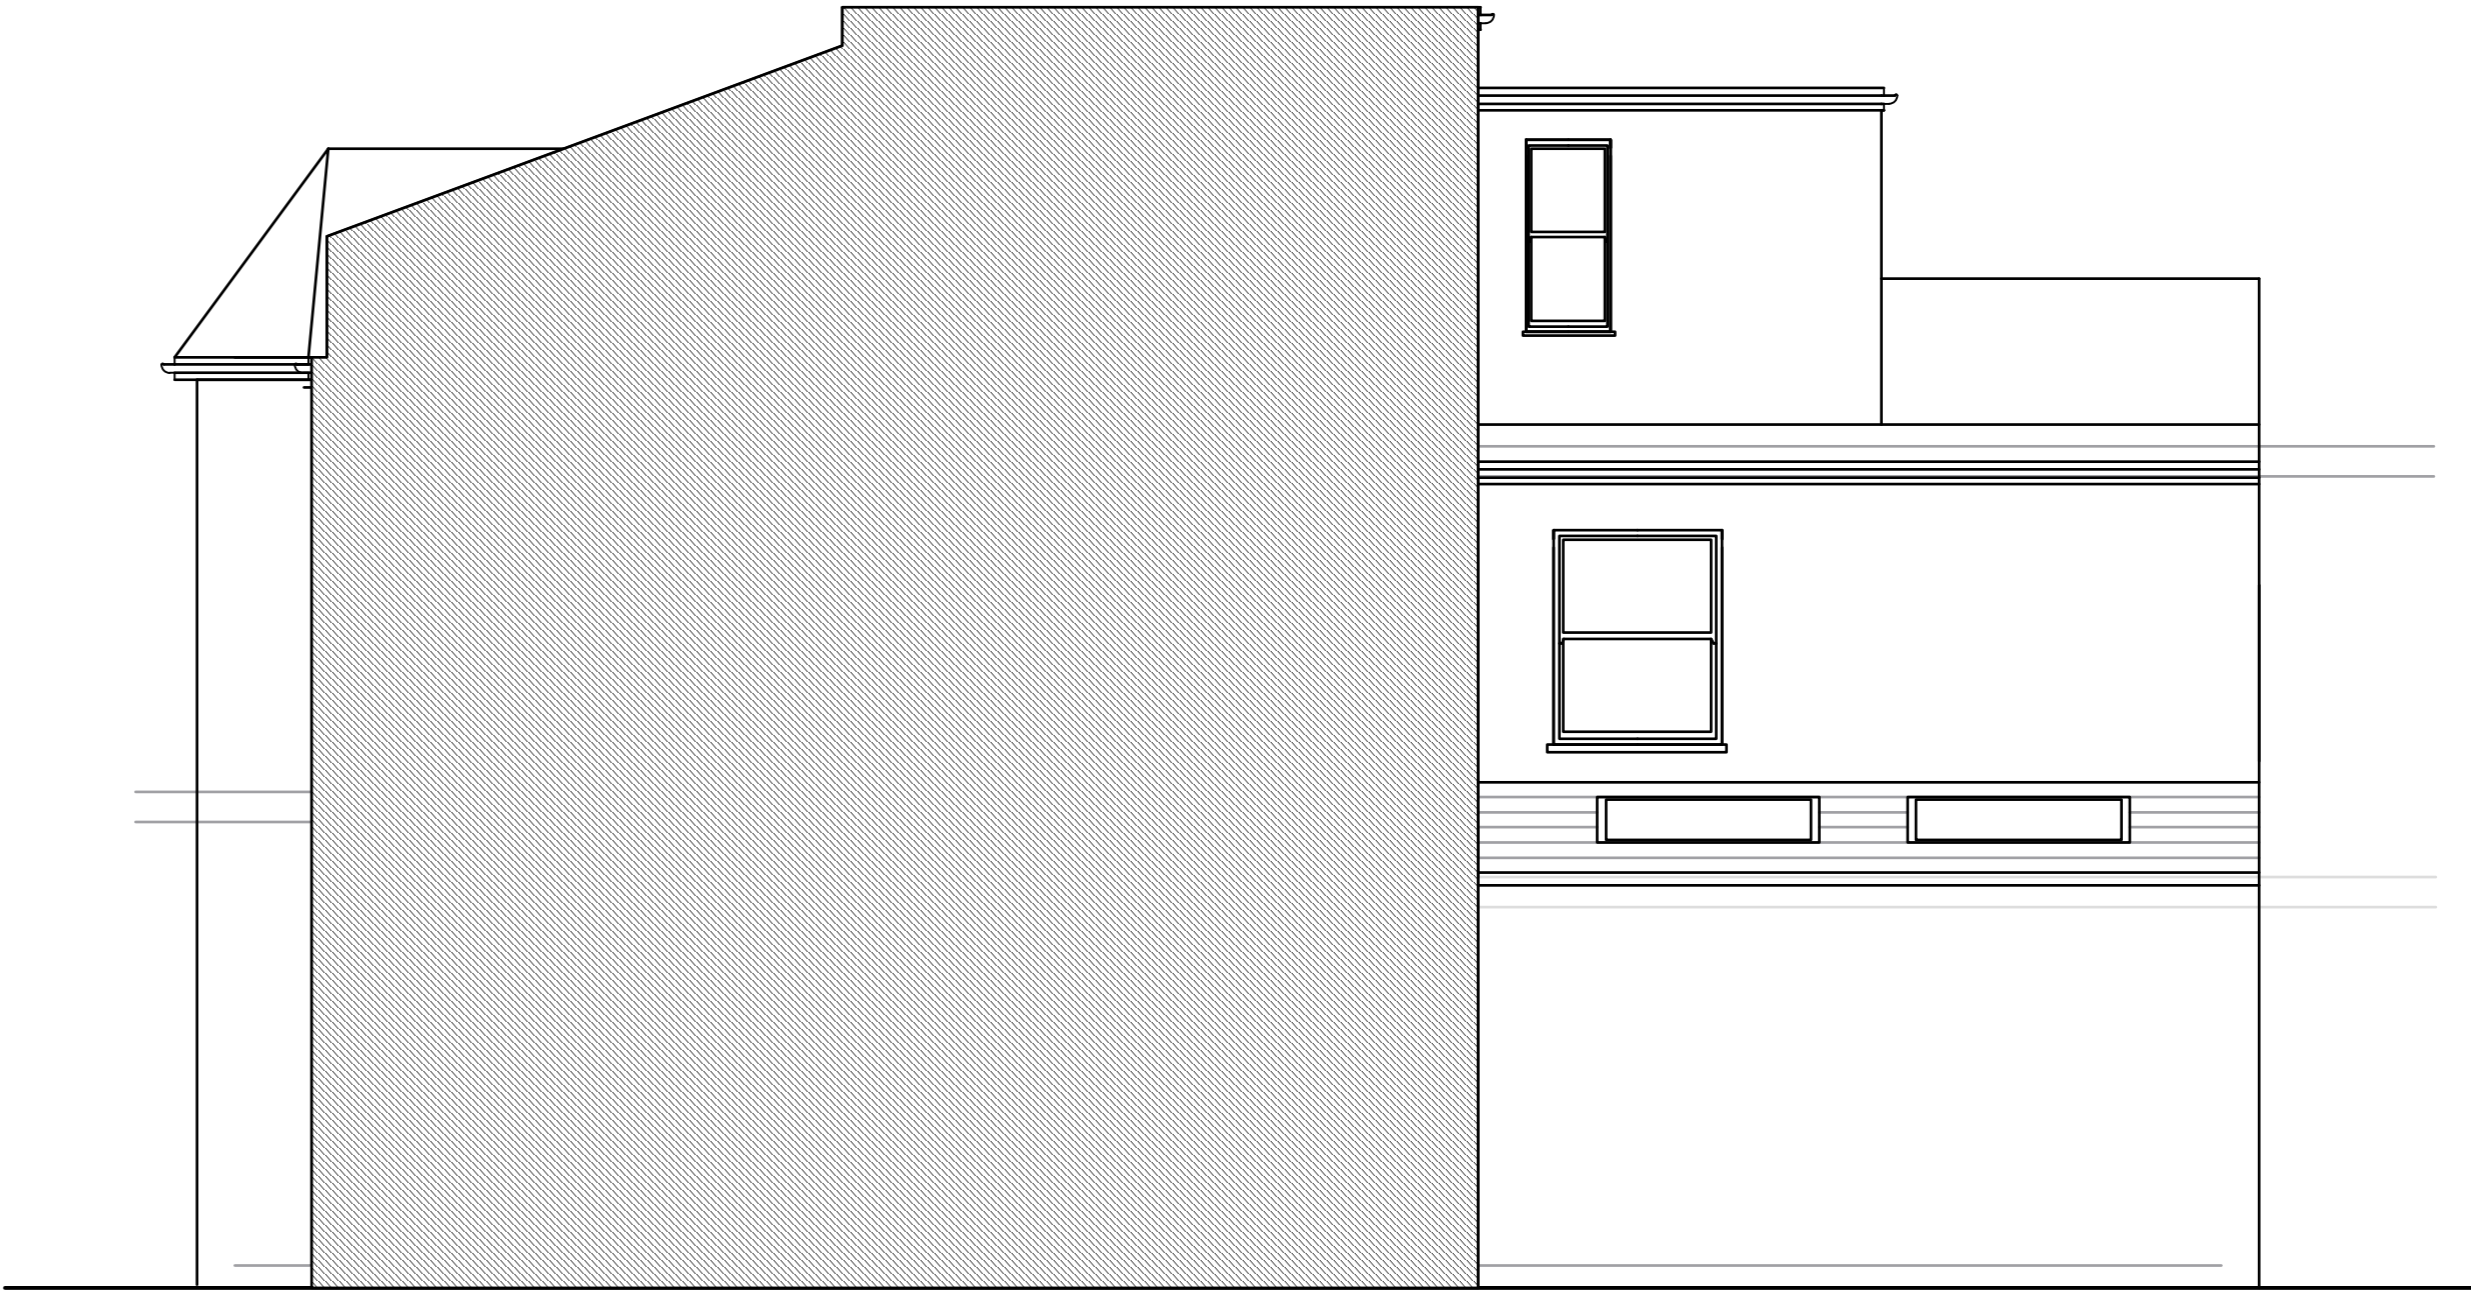

Proposed Side Elevation A

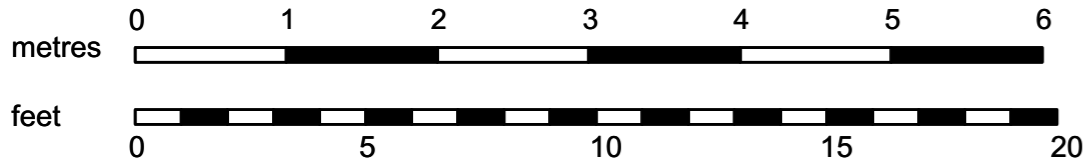

Project Name 32 Duncan Rd	
Drawing Title Proposed Rear Elevation & Side Elevation A	
Site Address 32 Duncan Rd, Richmond TW9 2JD	
Drawing Number 32-7	Revision A
Drawn by HK	1:50 @ A2